


N / 111609 / L

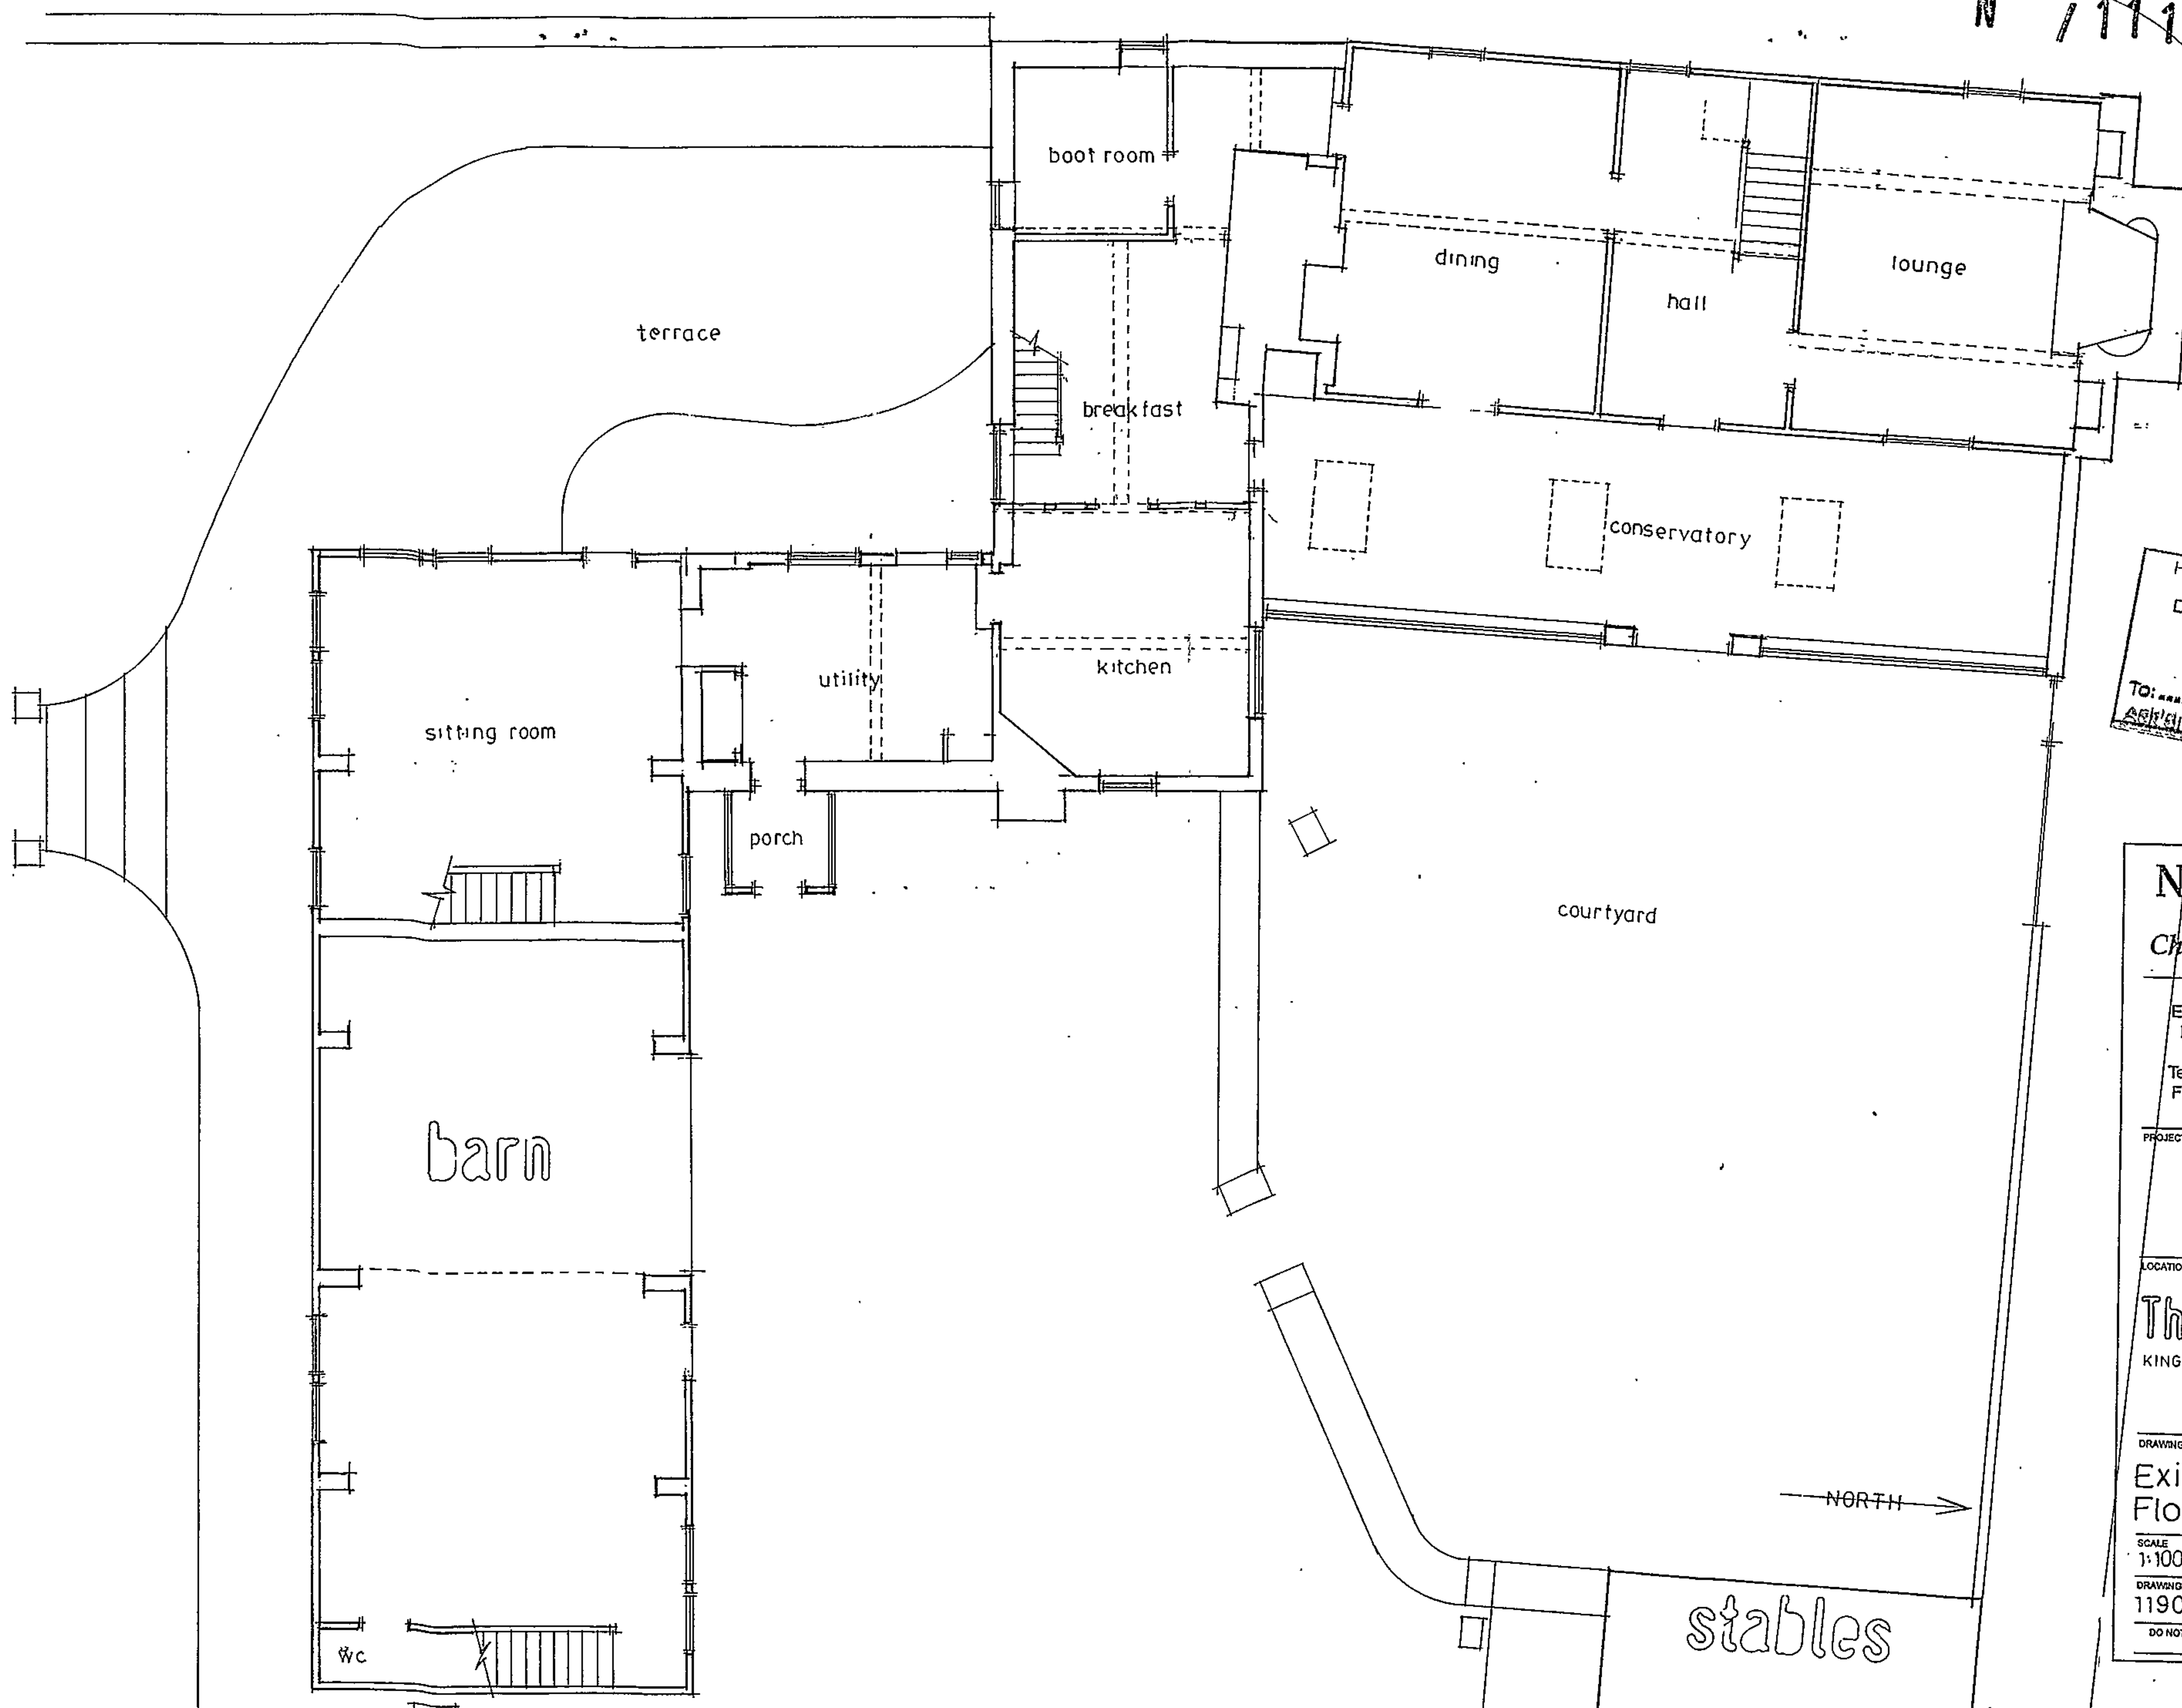

HEREFORDSHIRE COUNCIL
PLANNING SERVICES
DEVELOPMENT CONTROL
20 JUN 2011
To: *AS/11/1609/1* File: *AS/11/1609/1*

Nick La Barre
Dip. Arch (Bsn), R.I.B.A.
Chartered Architect

Easters Court, Leominster
Herefordshire HR6 0DE
Telephone (01568) 619740
Facsimile (01568) 611802

PROJECT

LOCATION
The Arbour
KINGSLAND

DRAWING
Existing Ground Floor Plans

SCALE 1:100 DATE JUNE 2011
DRAWING NUMBER 11901 - 2 REVISION

DO NOT SCALE - USE ONLY FIGURE DIMENSIONS
© COPYRIGHT RESERVED