



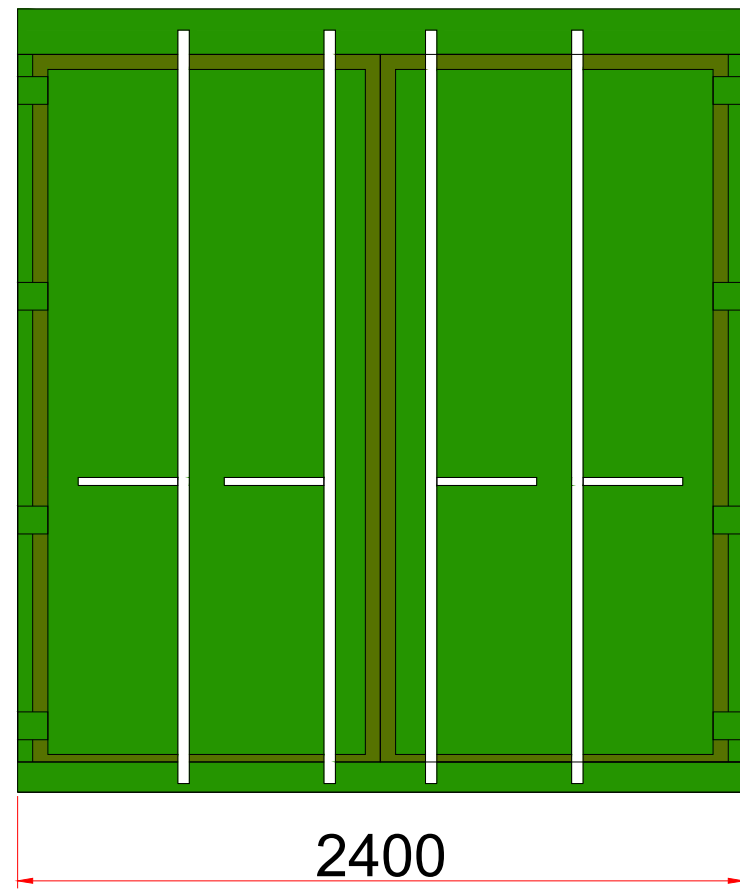


FRONT ELEVATION


CONTAINER ELEVATIONS 1:25

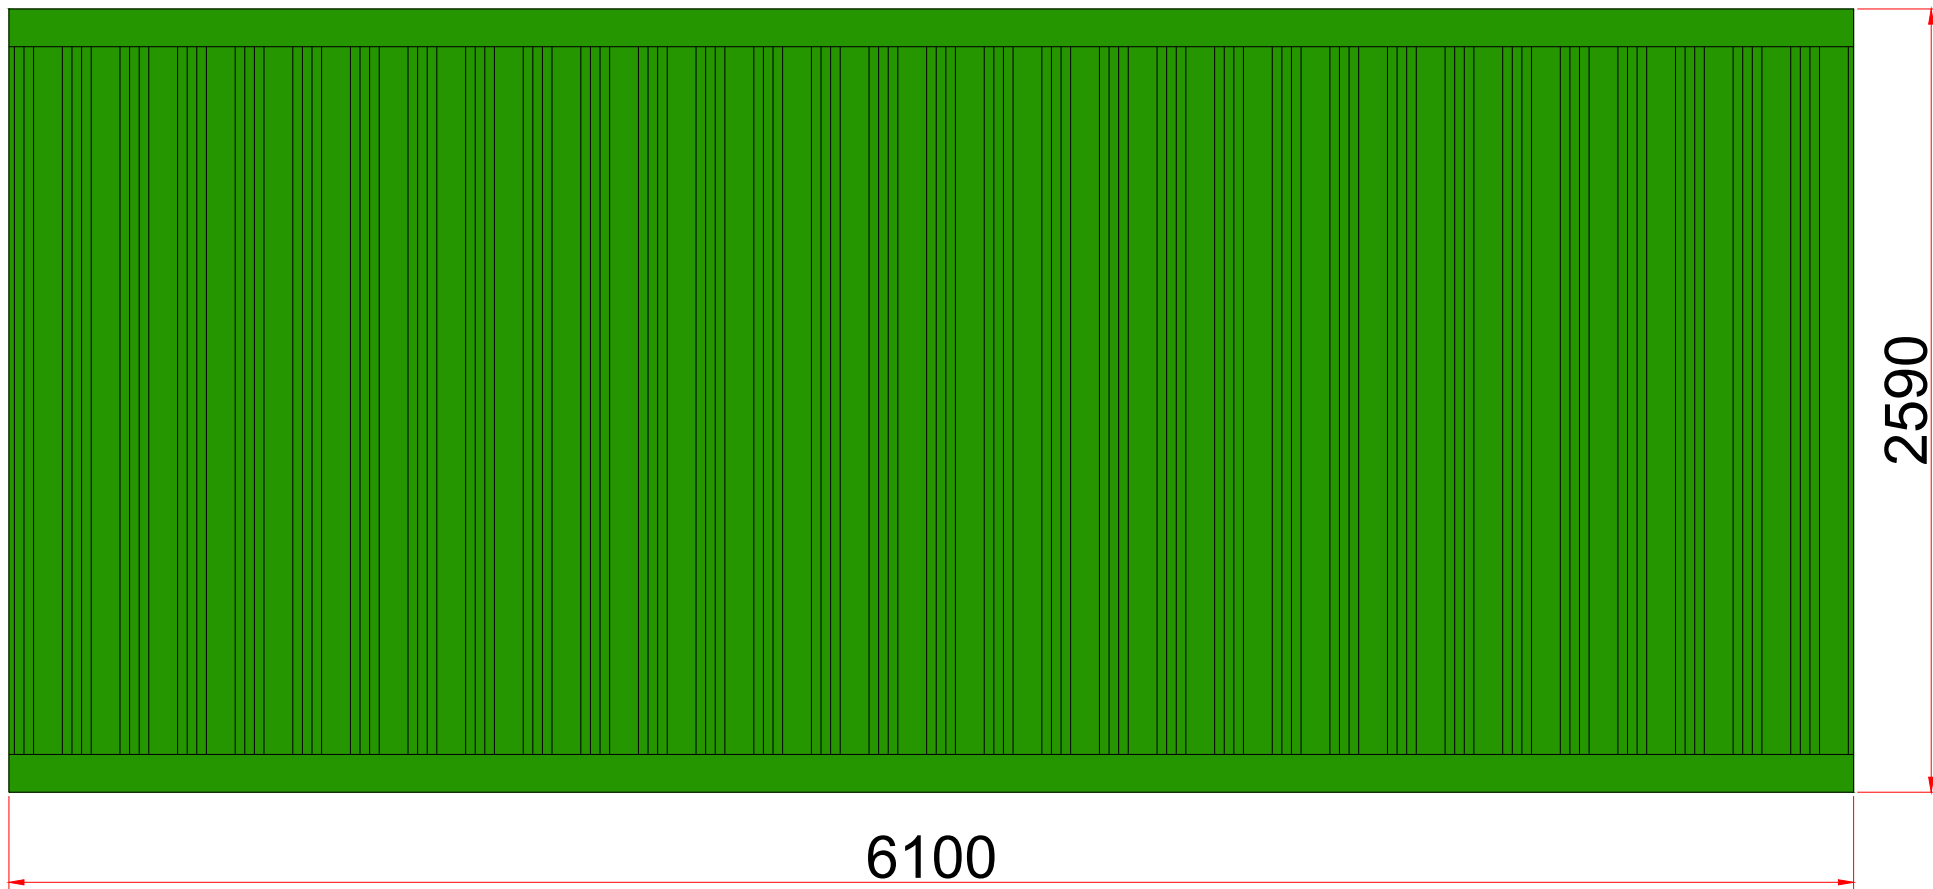


SIDE ELEVATIONS

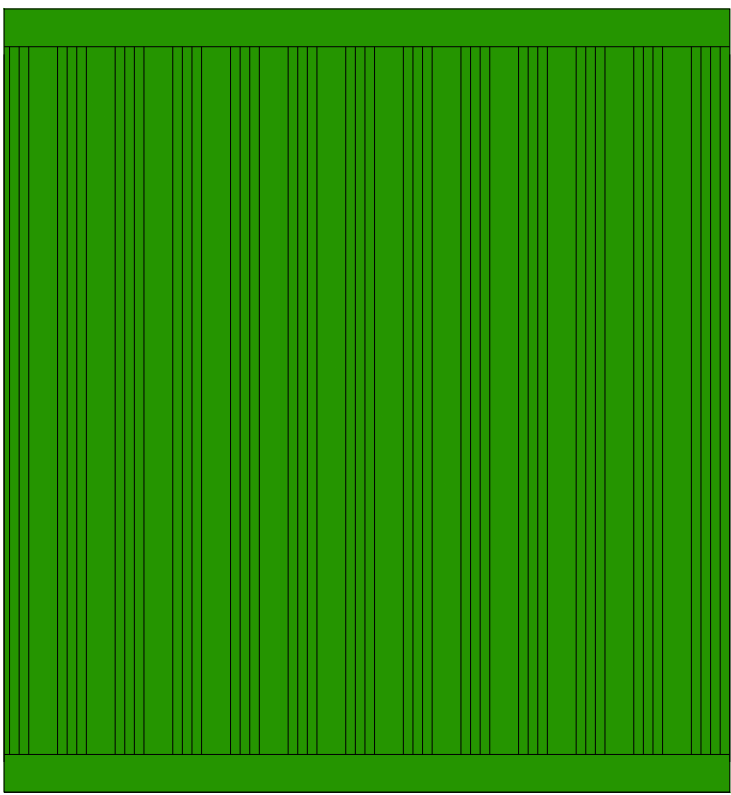

BACK ELEVATION

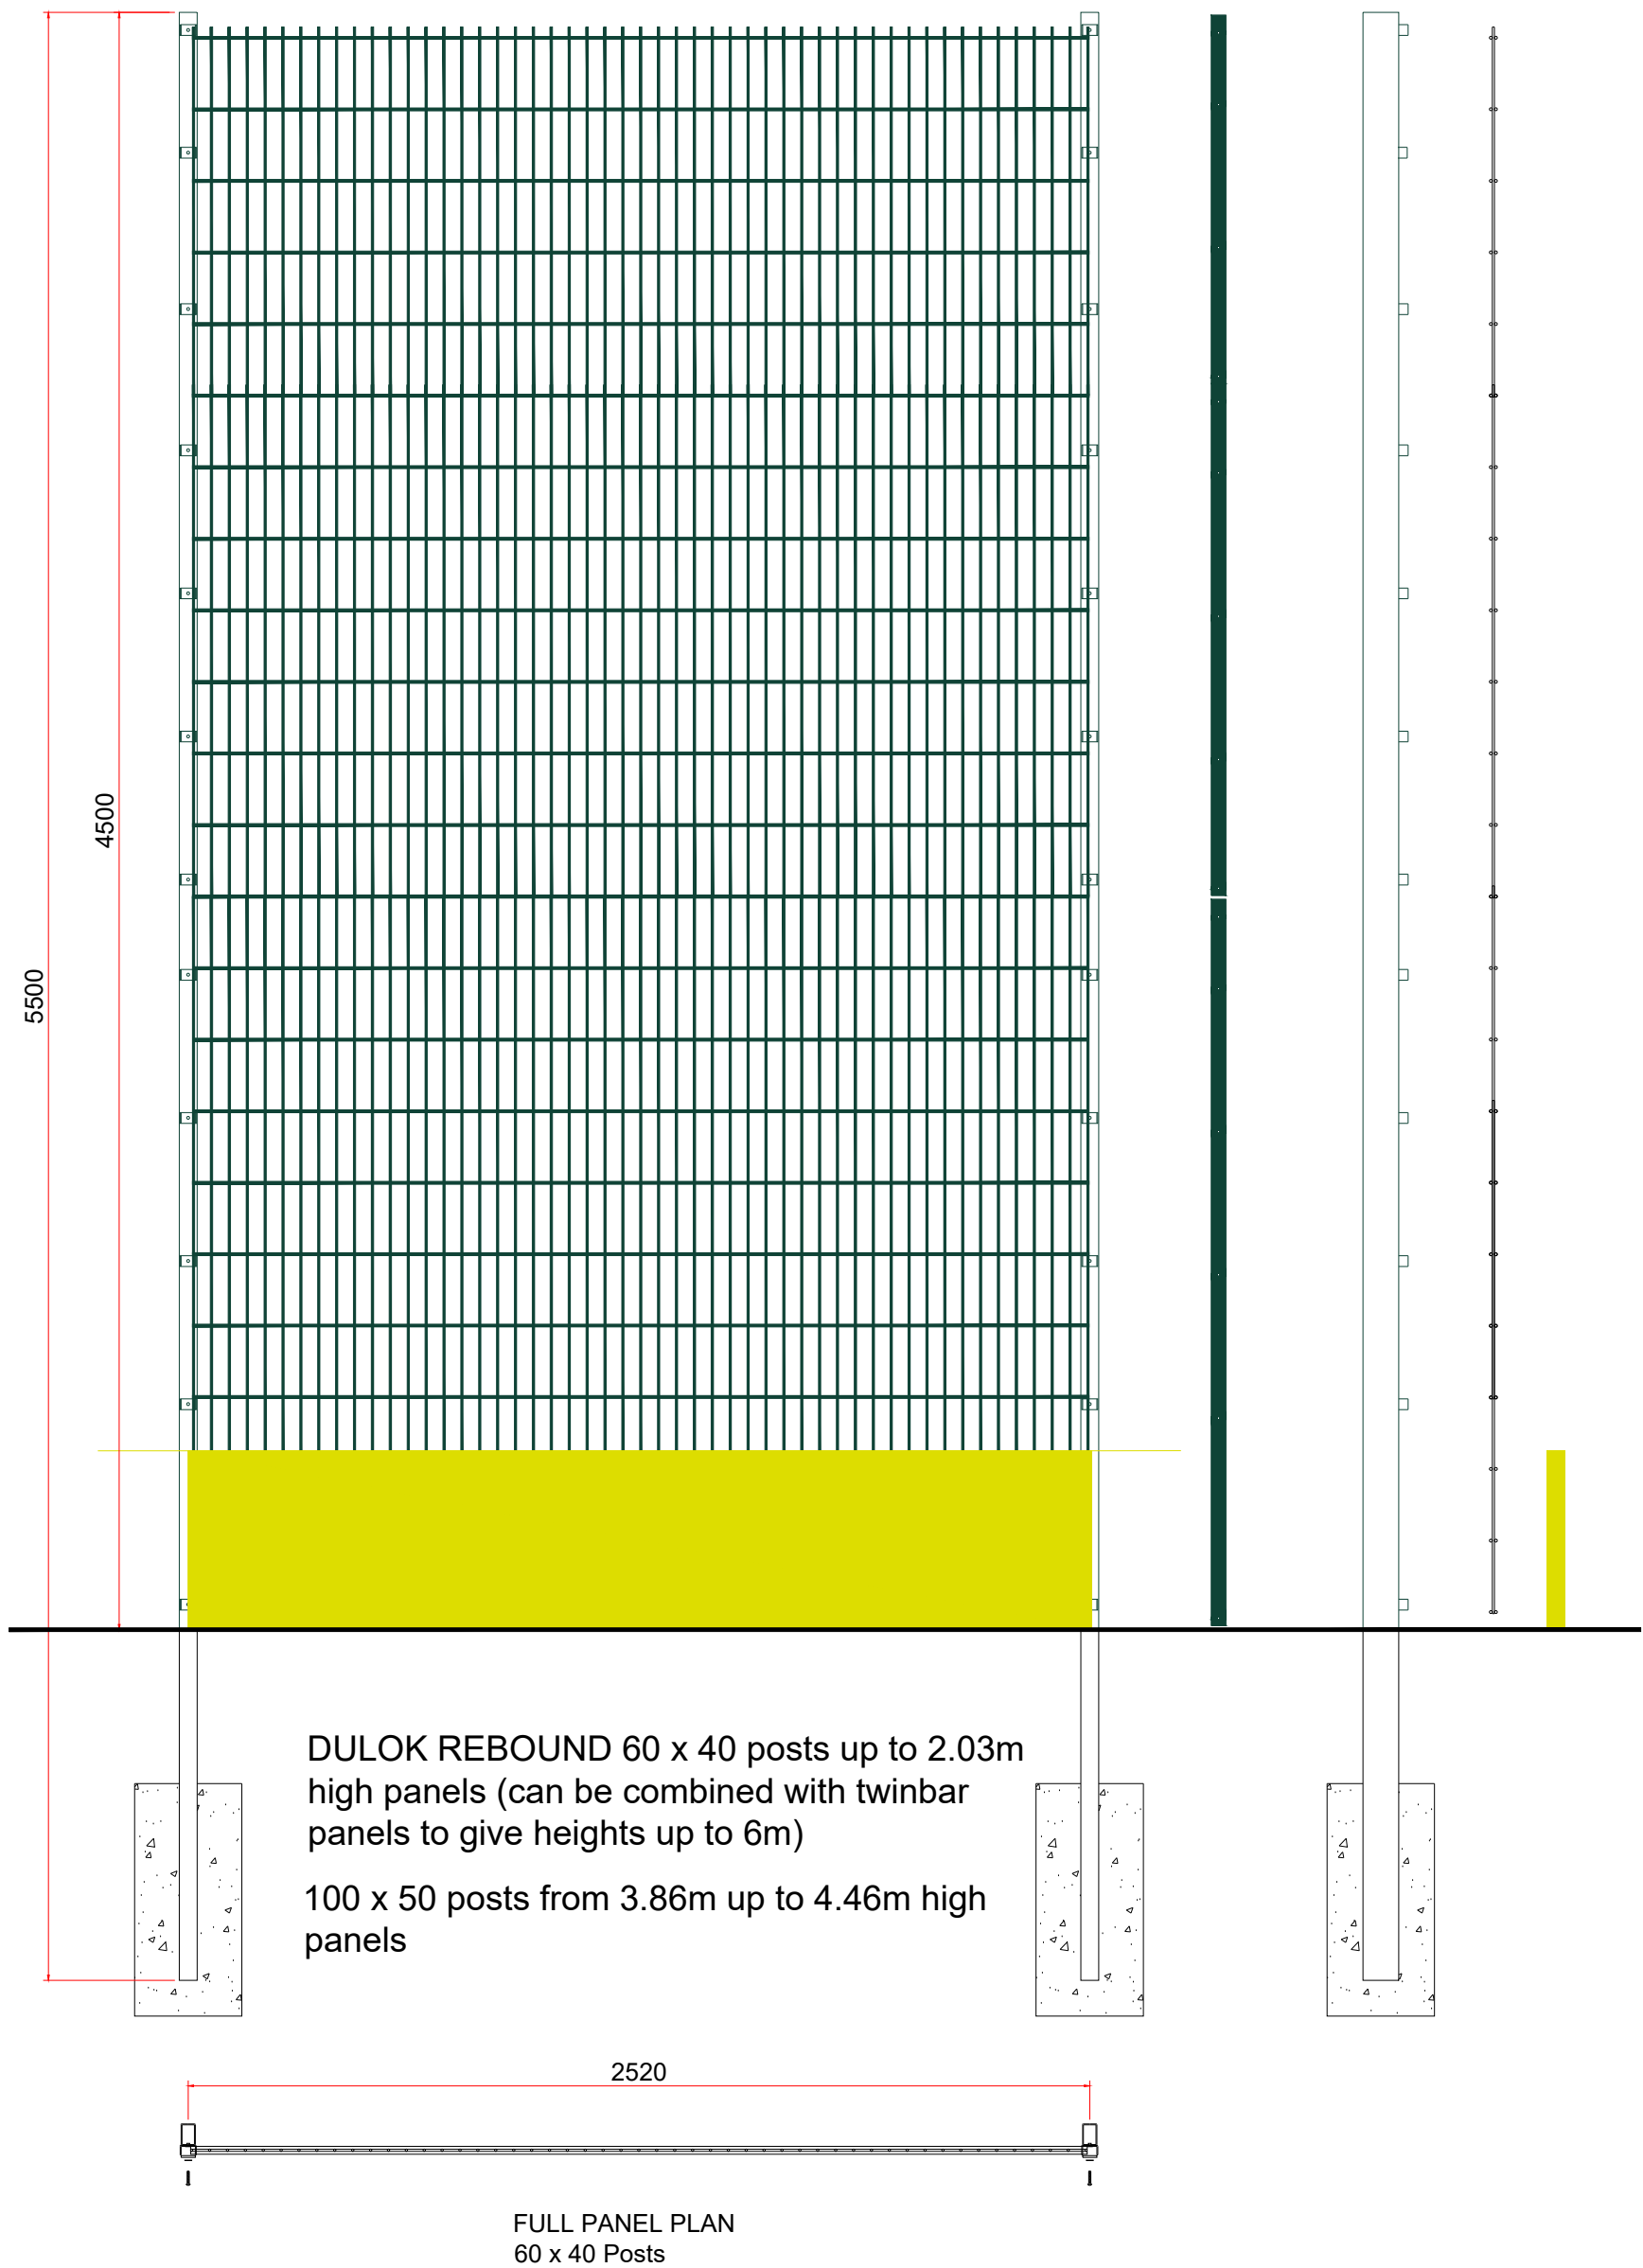



PERIMETER FENCE ELEVATION 1:20

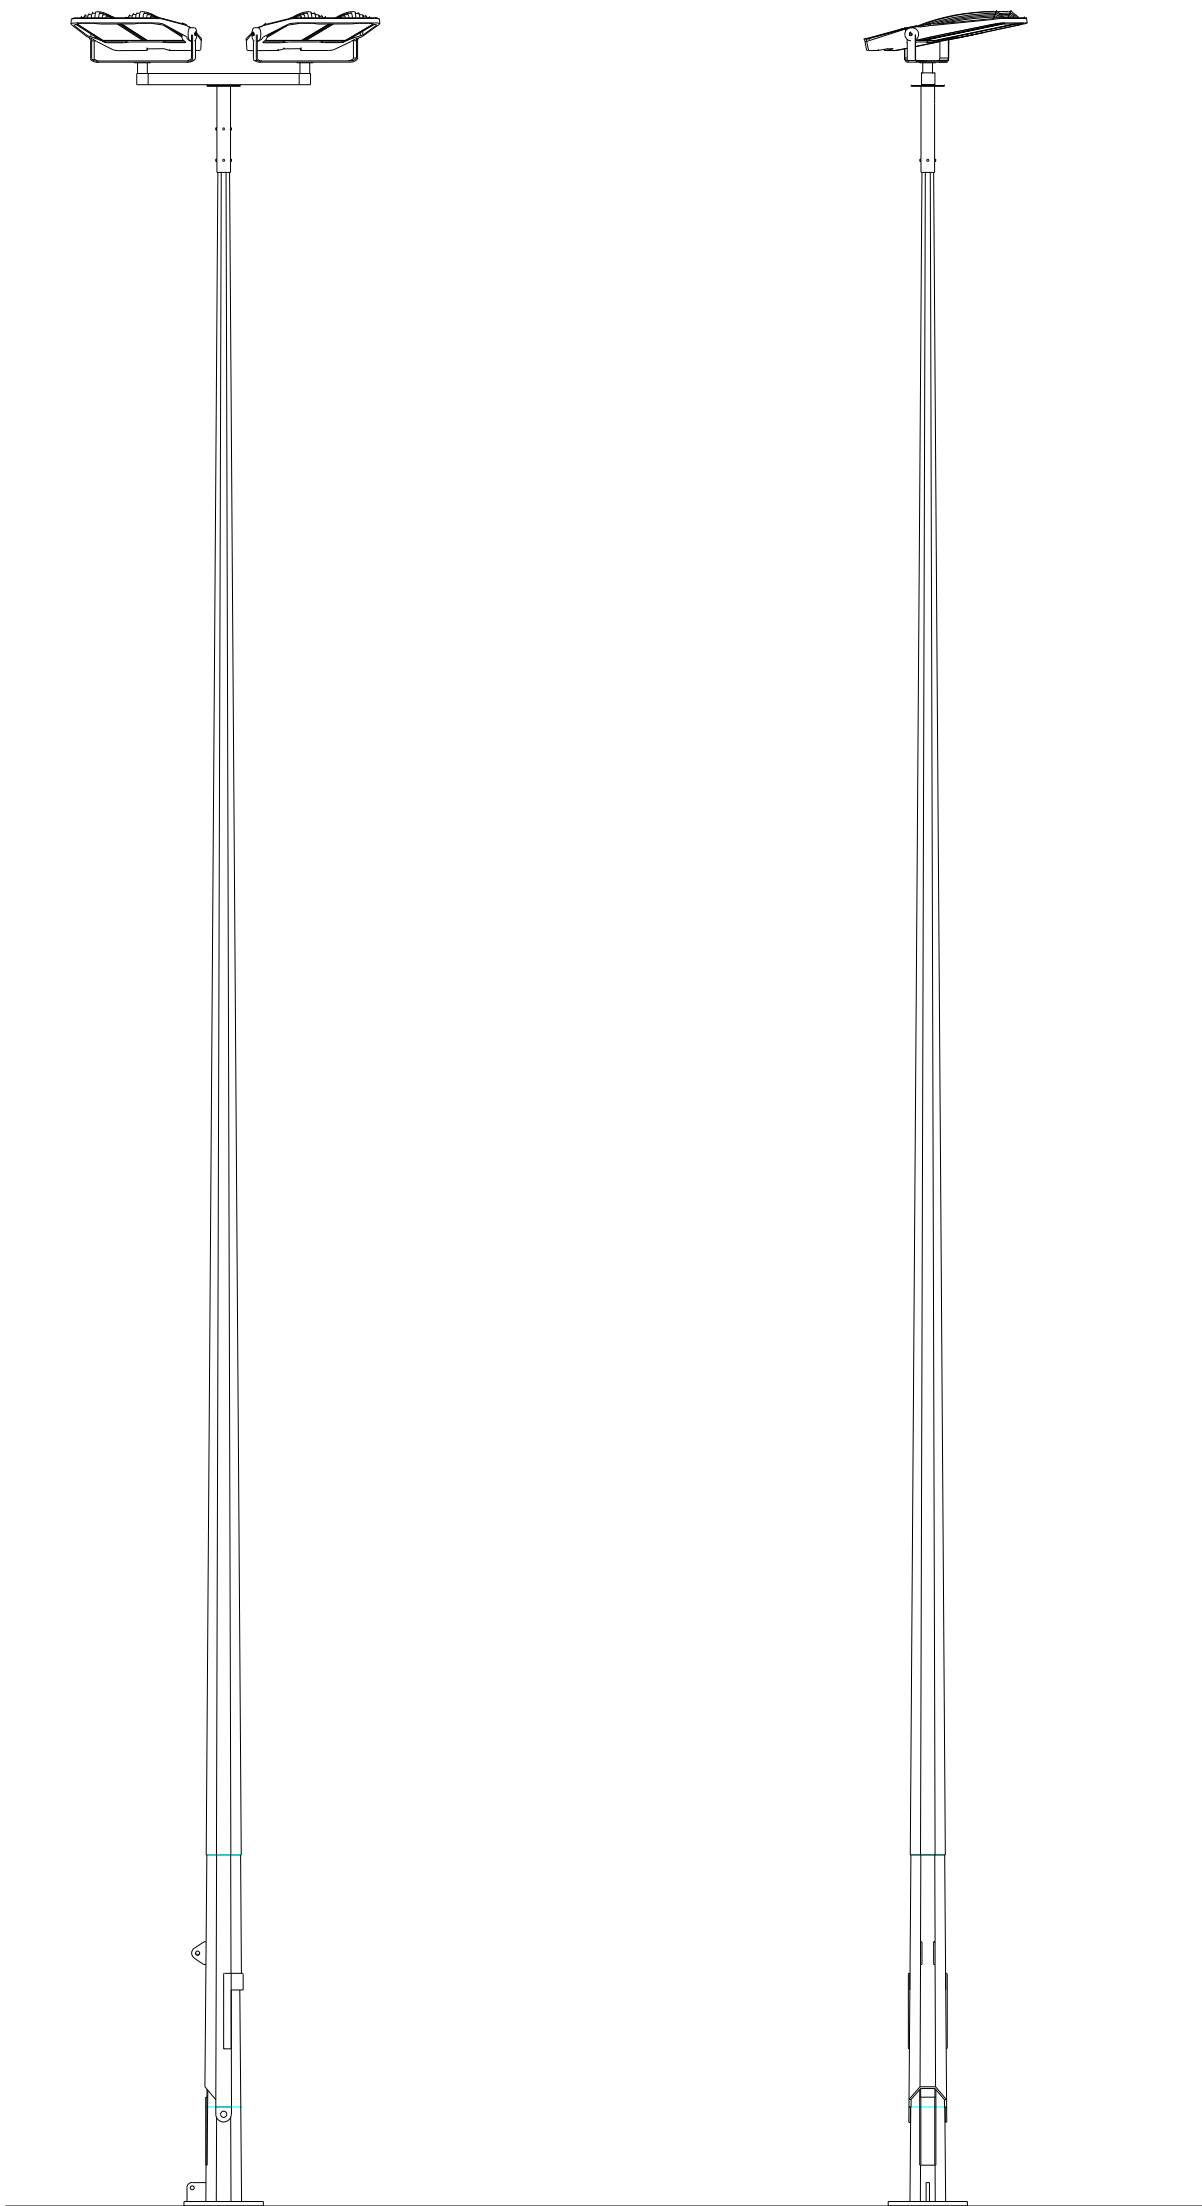


Front view
14m high floodlight
mast with luminaries

Side view
14m high floodlight
mast with luminaries


FLOODLIGHT AND FENCE ELEVATIONS 1:50

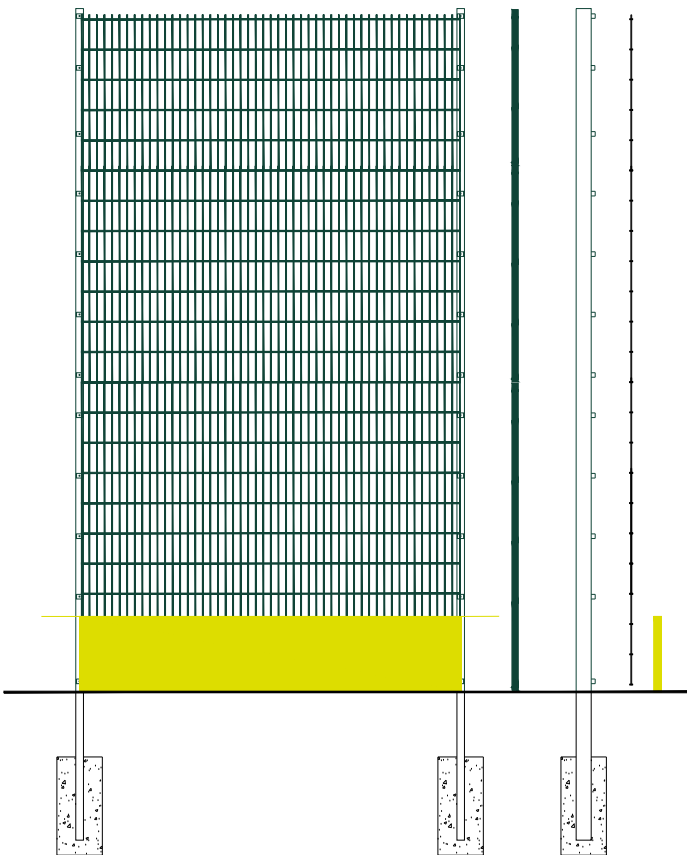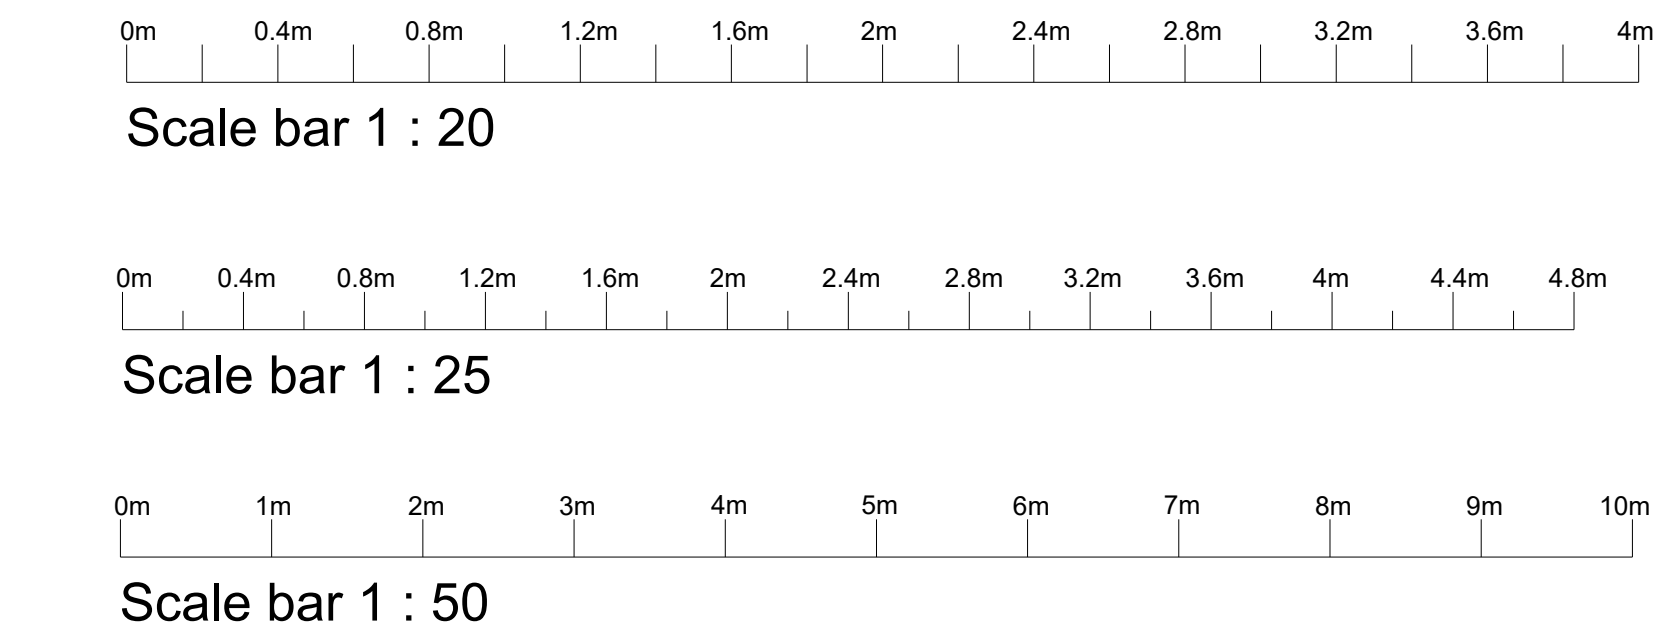

Front view
4.5m high ball stop fence around pitch
with 500mm high infill retaining boards

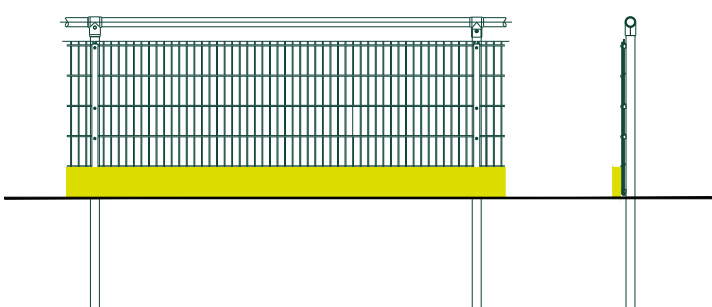

Front view
1.2m high spectator fence with
250mm high infill retaining boards

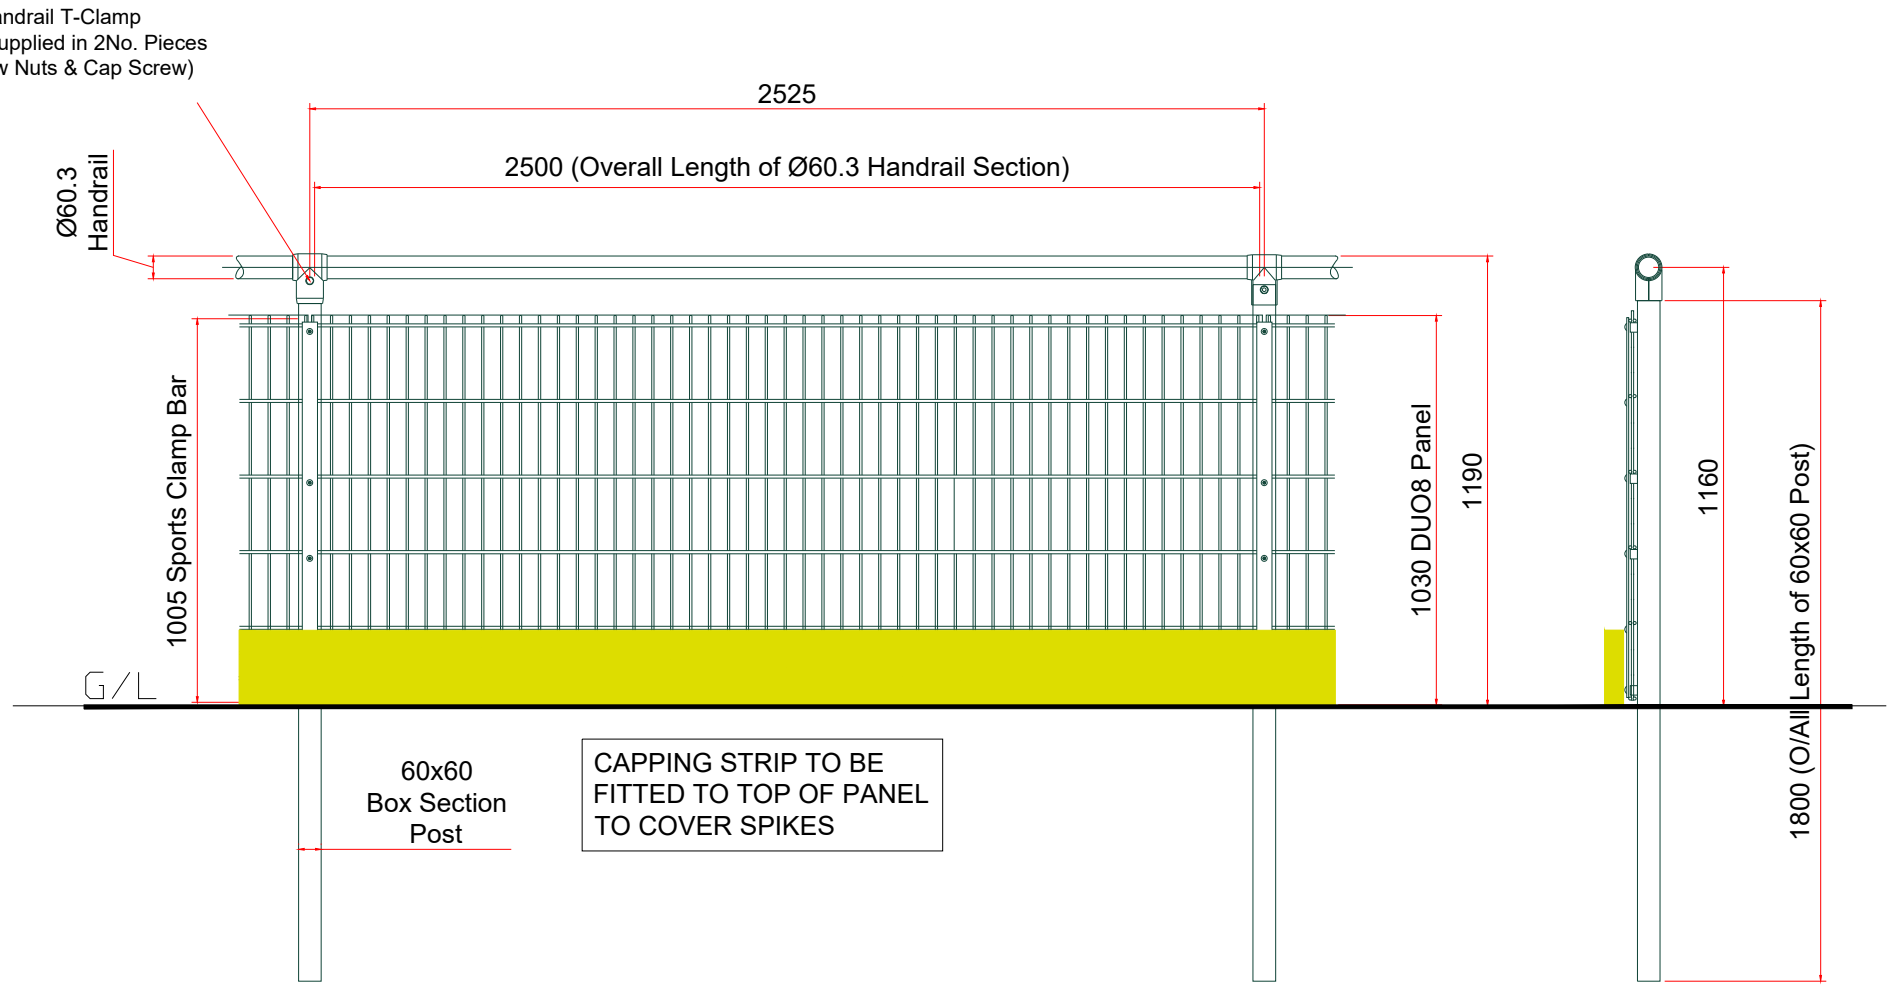

SPECTATOR FENCE ELEVATION 1:20

-		Initial Issue										
Rev	A	m	e	n	d	m	e	n	t	Date	By	
Client BELMONT WANDERERS												
Project STANDARD DRAWING												
Drawing ELEVATIONS												
												
Drawn	NJM		Date	21-05-24		Scales	1:50/25/20					
Checked			Plot No	01		Prelim	Check	Final				
Job No			Drawing No	MCA-MUK3228-10					Rev			