





N o r t h E a s t e l e v a t i o n


- A Slate
- B Smooth colourwashed ender

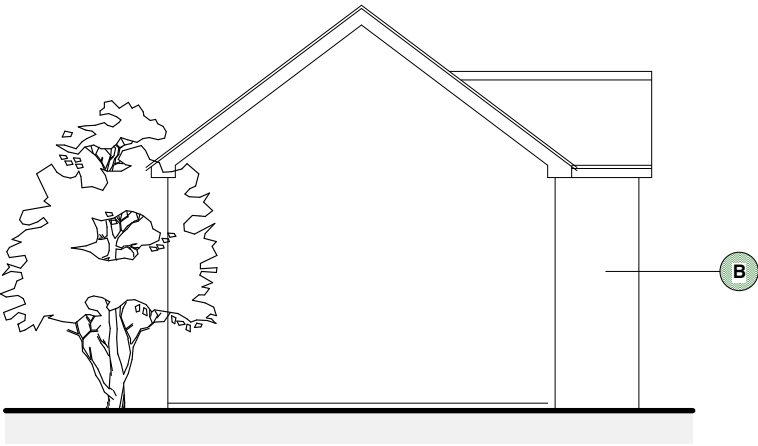


S o u t h E a s t e l e v a t i o n

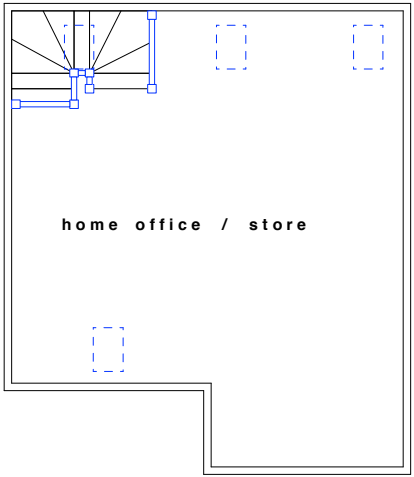


F i r s t f l o o r p l a n

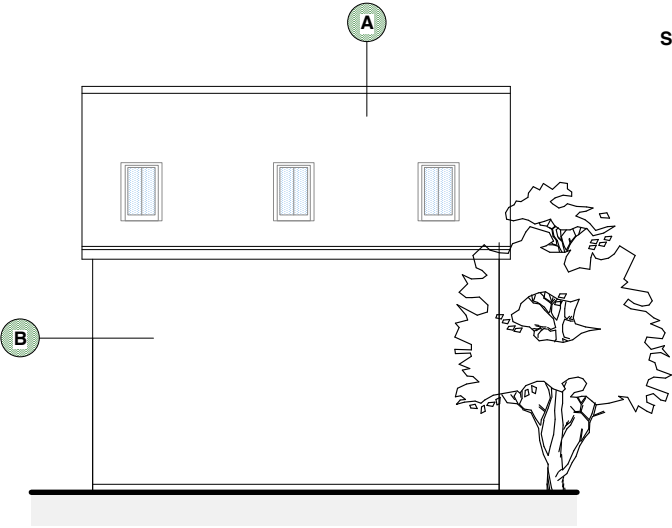


S o u t h W e s t e l e v a t i o n

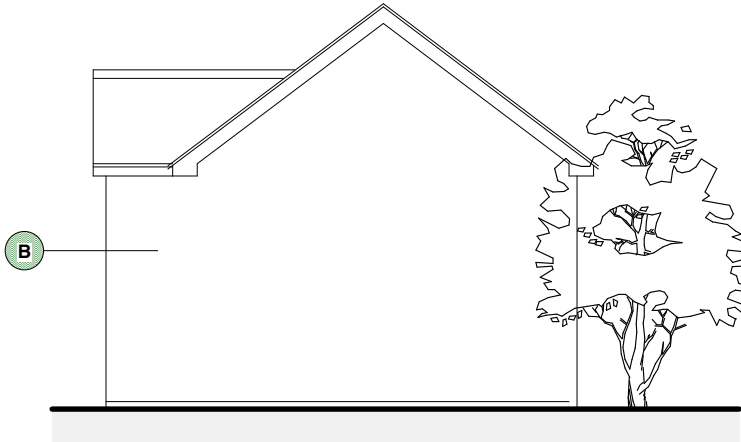

N o r t h W e s t e l e v a t i o n

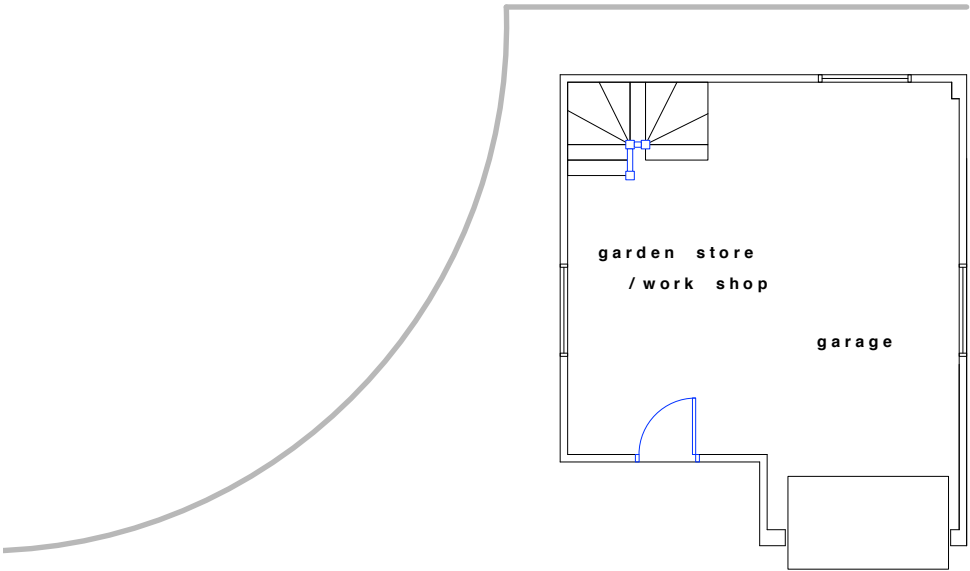

F l o o r p l a n

 

PRELIMINARY DRAWING

THOMAS MARGRETT Architecture & Design Proposed extension and alettrations at The Dawn, Phocle Green HR9 7TP. For Mr & Mrs N. Dean Garage floor plan & elevations as proposed.	<div>Old Field Barn Hope Mansell Ross-on-Wye Herefordshire HR9 5TJ Telephone 01850 750265 07502 232 522</div> <div><div>■ This is not a complete working drawing: for Planning and Building Regulation use only. Additional information my be required as the work proceeds.</div><div>□ This is a scheme based on an enlarged O.S. extract and as such is subject to a site survey.</div><div>■ Services and ground investigations were not available at the date of this drawing.</div><div>■ Crown Copyright Reserved. This drawing is for use only with named site and is Copyright.</div></div>	June 2017 Scale 1:100 @ A3
		<div>■ Preliminary</div> <div>□ First issue</div> <div>□ Revision</div>
		Drawing No 1688.06