


PROPOSED FIRST FLOOR PLAN
scale 1:100

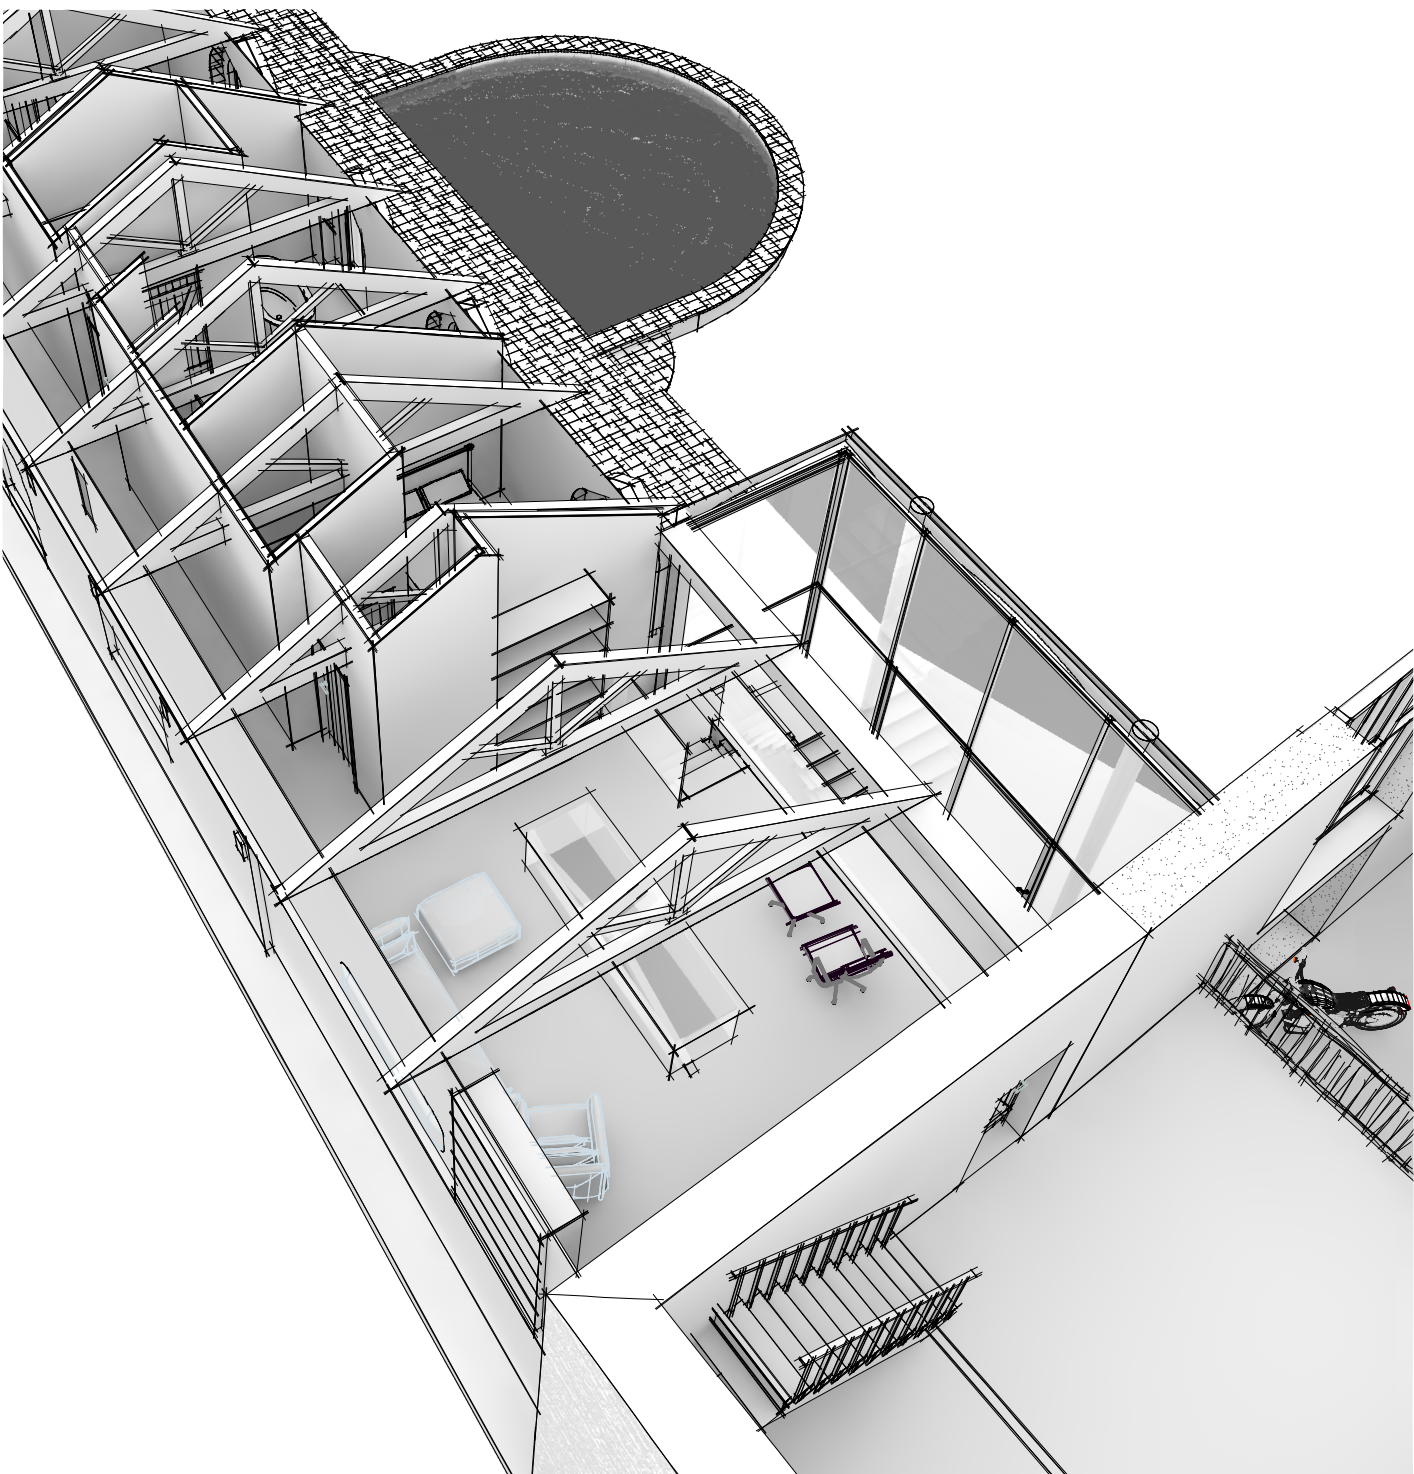

ALL DIMENSIONS IN MILLIMETRES UNLESS STATED

DO NOT SCALE THIS DRAWING.
CHECK ALL DIMENSIONS ON SITE
THIS DRAWING IS ISSUED TO ESTABLISH DESIGN INTENT. THE CONTRACTOR IS RESPONSIBLE FOR QUANTITIES, DIMENSIONS, VERIFICATION OF SITE CONDITIONS, COMPLIANCE WITH CONTRACT DOCUMENTS FOR INFORMATION THAT PERTAINS TO THE FABRICATION PROCESSES OR TECHNIQUES OF CONSTRUCTION AND FOR CO-ORDINATION OF WORK WITH ALL TRADES. THE DRAWINGS ARE NOT TO BE SCALED AND ALL ERRORS OR OMISSIONS ARE TO BE REPORTED TO THE ARCHITECT

A	05/06/2020	LANDING REVISED
B	05/06/2020	STAIRS REVISED
C	11/06/2020	OPENINGS IN FLOOR
D	18/08/2020	PITCHED GLAZED ROOF
E	28/09/2020	UP DATED LAYOUT AND CONSERVATION
F	6/03/2021	UP DATED LINK ELEMENT AND STAIRS

NO.	DATE	REVISION NOTES	STATUS
-----	------	----------------	--------

FORD
ARCHITECTURE

HUDDLESTONE CLOSE
LYE LANE CLEEVE HILL
CHELETHAMGL52 3QD
T/F: +44(0)1242 673103
E: MAIL@FORDARCH.CO.UK

CLIENT: MR & MRS HAMMOND
PROJECT: BOLLITREE CASTLE BARN
WESTON UNDER PENYARD HR9 7PG
DRAWING TITLE: 1ST FLOOR PLAN
SCALE: 1:100
PAPER: ISO A2
DATE: 20/05/2020
COPYRIGHT, ALL RIGHTS RESERVED ©
PROJECT NO: P2007
DRAWING NUMBER REV: 03/101F