




FRONT Elevation



FRONT Elevation to Plot 70 only




SIDE Elevation

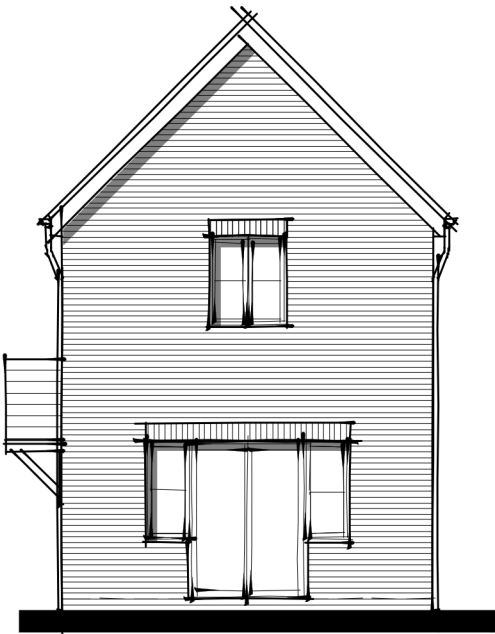

SIDE Elevation



SIDE Elevation
to Plot 70 only

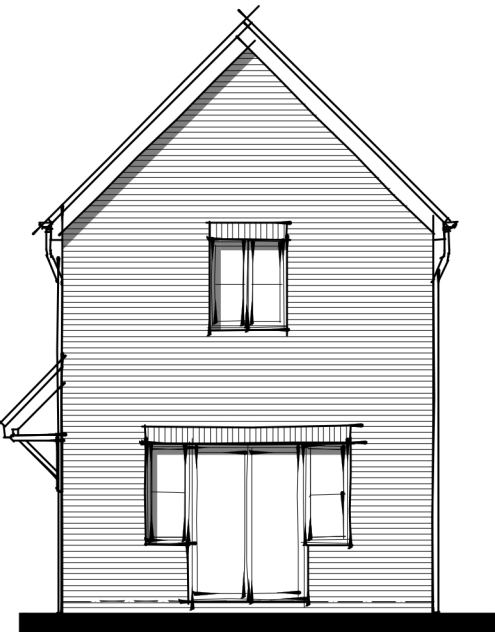

SIDE Elevation
to Plot 70 only

LAND OFF MADLEY ROAD, CLEHONGER

dwg no: **A_123.2_House_Type_J_Elevations_Brick**
revision: **PL02**
scale: 1:100@A3
date: OCTOBER 2018



REV:	DESCRIPTION:	DATE:
	Rushbrooke 15 Brookgate South Liberty Ln Ashton Vale Business Park Bristol BS3 2UN	

01179 537043
rushbrookeuk.co.uk

© This document is the sole copyright of Rushbrooke UK LTD. Any discrepancies between this drawing and other information should be reported to the Architect.