
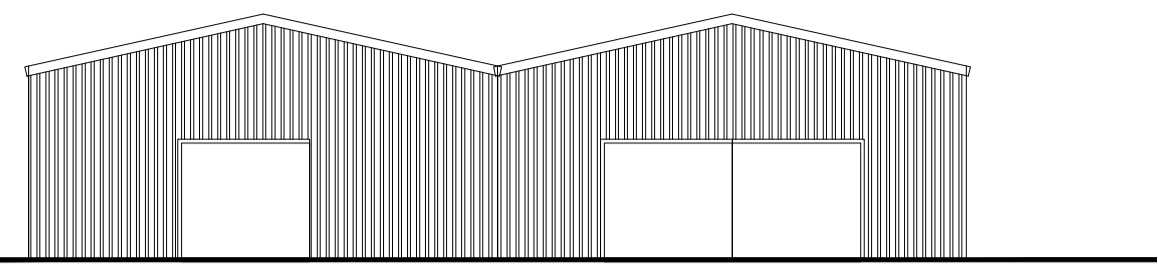


Proposed Materials

Roof - Profile metal sheeting - colour to be slate blue


Rainwater Goods - Galvanised gutters with U-PVC circular downpipes.

Cladding - Profiled metal sheeting - colour to be slate blue

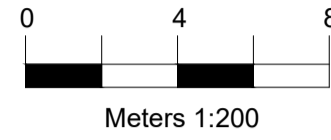


Building 3 South East elevation

1:200 Scale

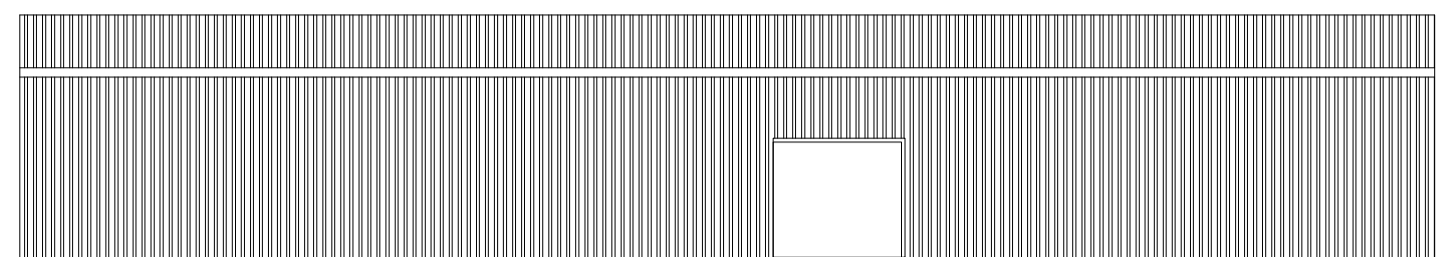


Building 3 North East elevation

1:200 Scale

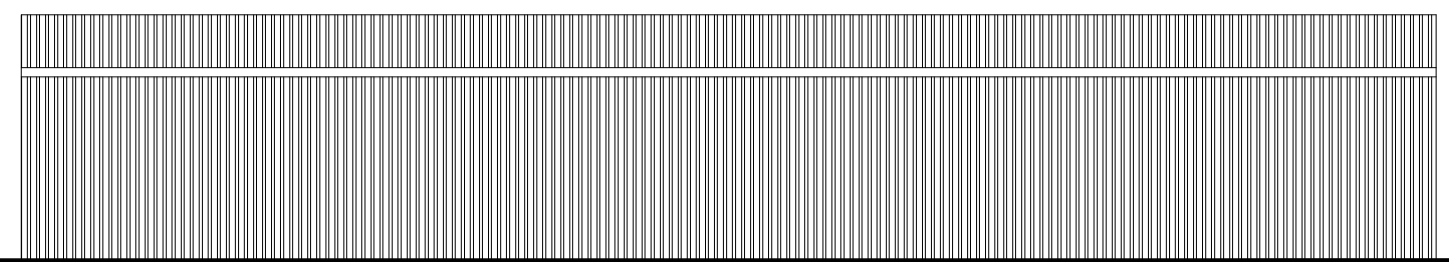


Building 3 South West elevation

1:200 Scale

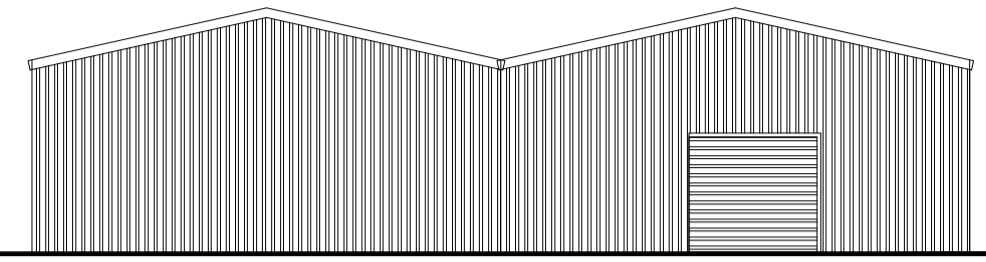


Building 3 North West elevation

1:200 Scale

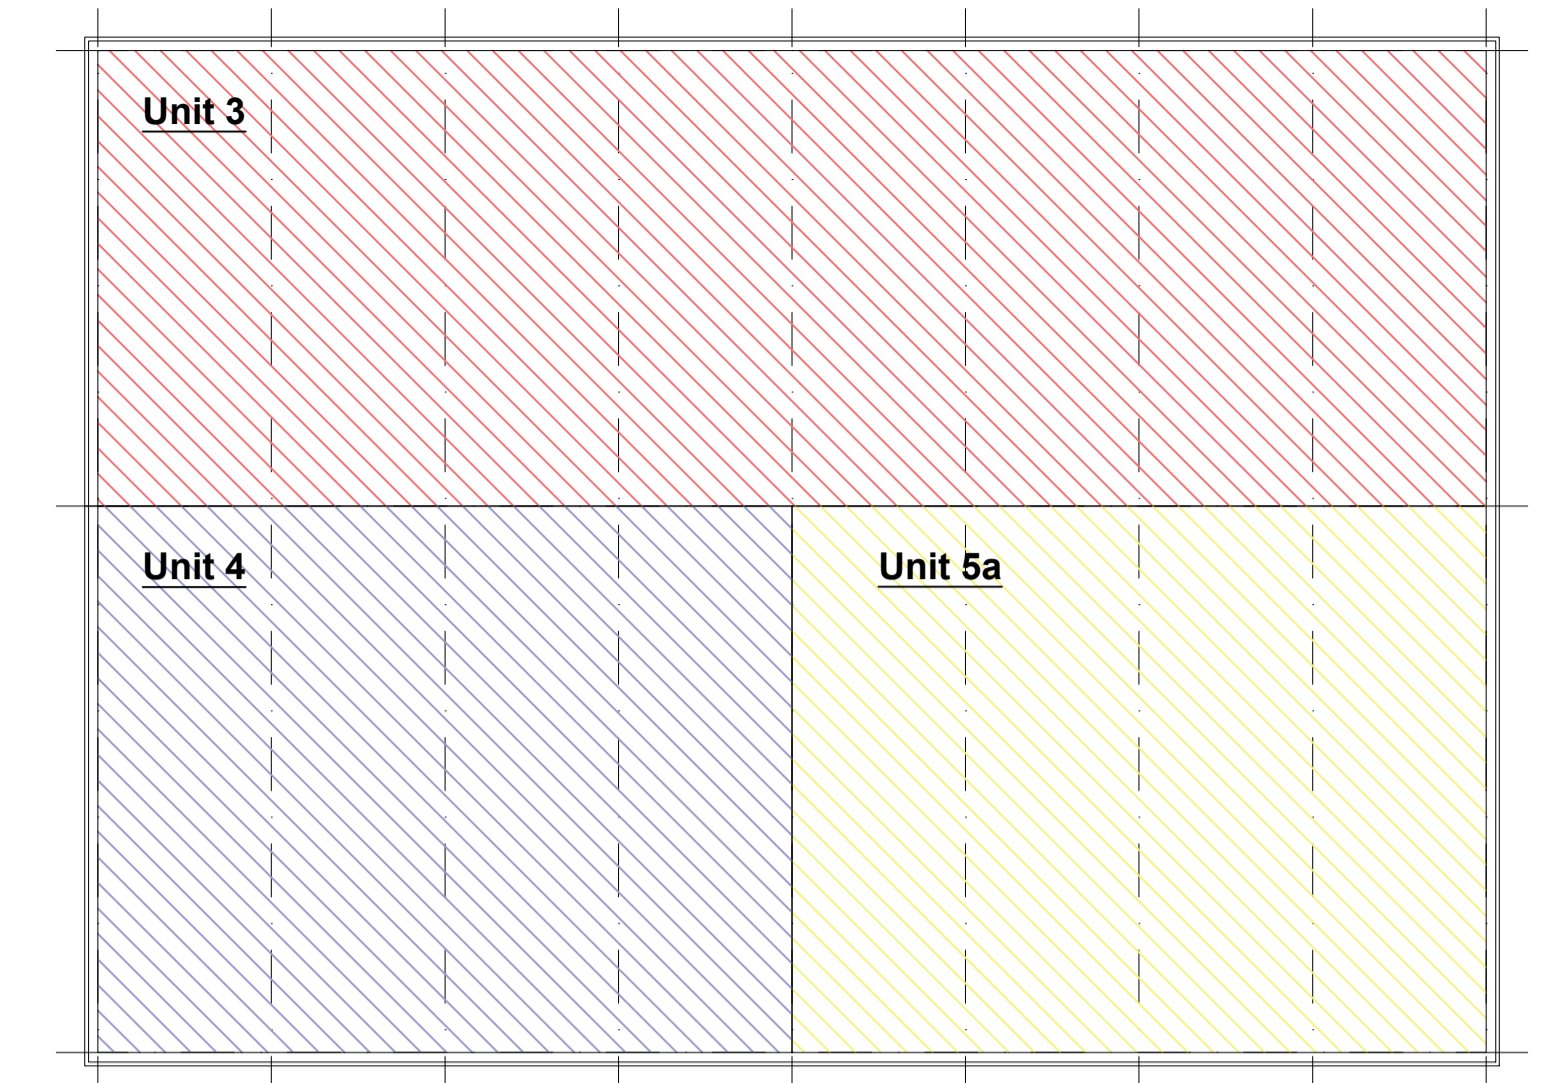


Building 3 Floor Plan 1:200 Scale

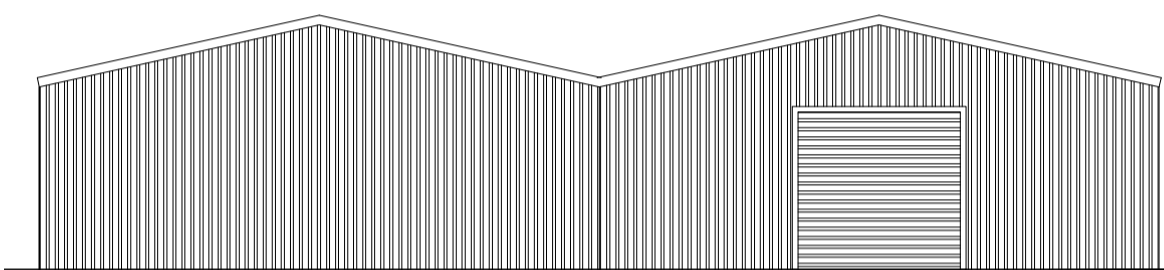


Building 4 South East elevation

1:200 Scale

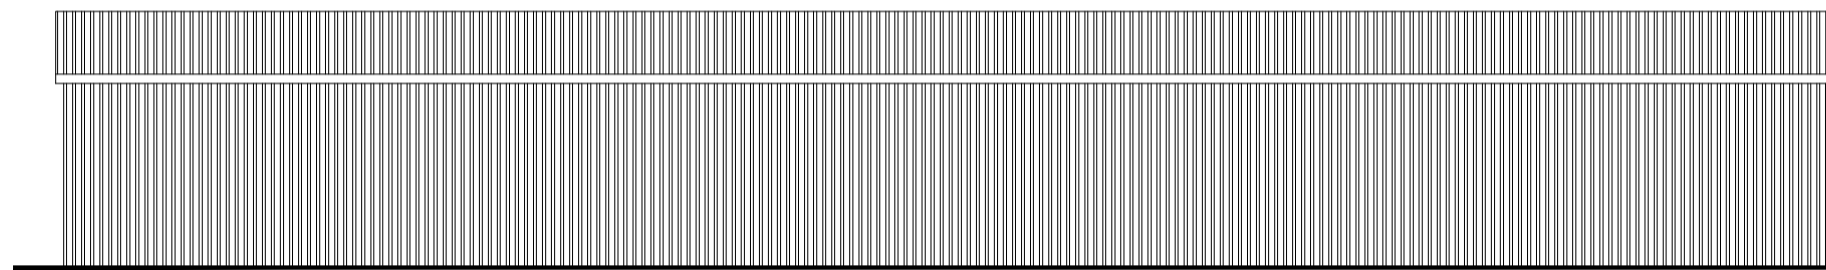


Building 4 South West elevation

1:200 Scale

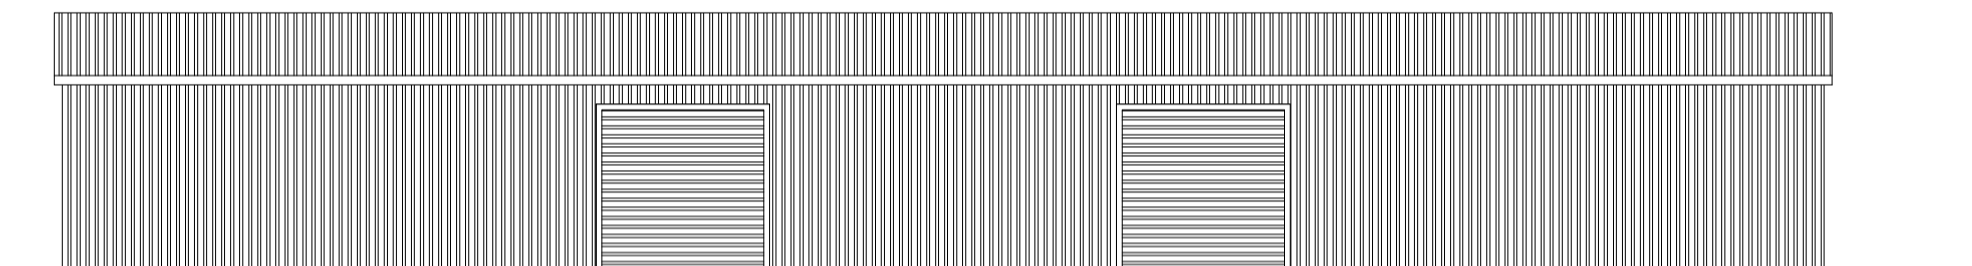


Building 4 North East elevation

1:200 Scale

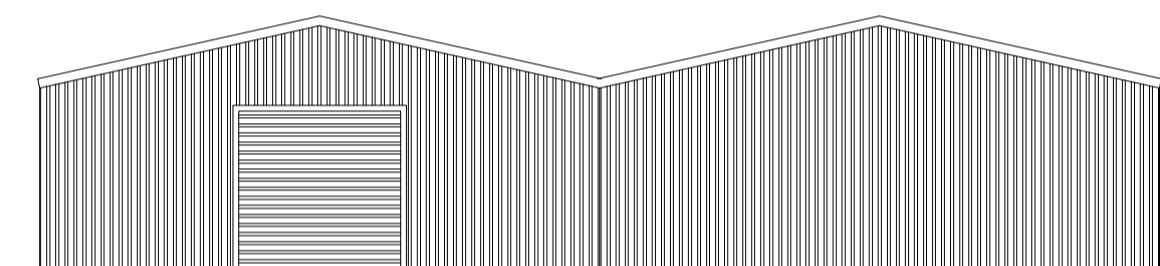

Building 4 North West elevation

1:200 Scale

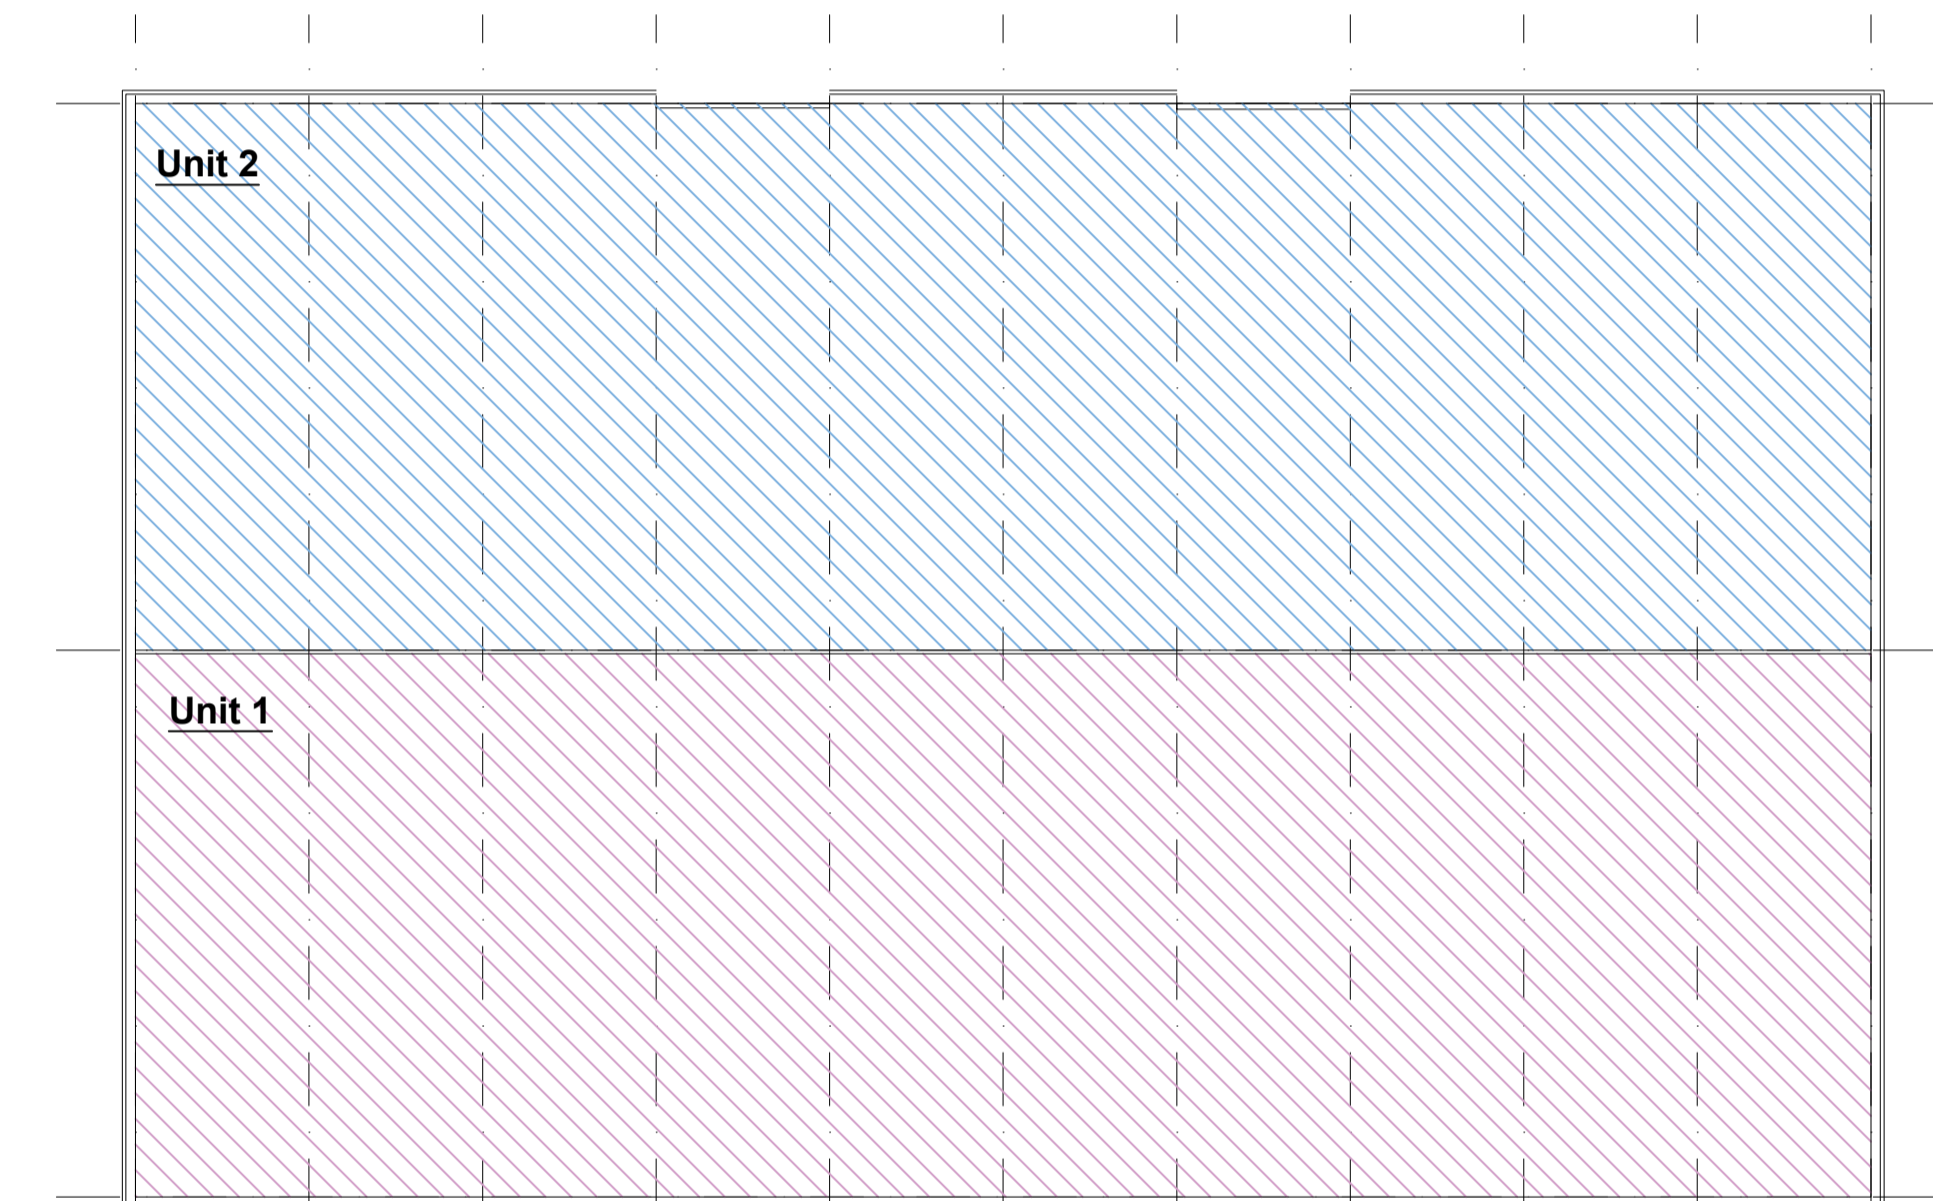

Building 4 Floor Plan 1:200 Scale

Building units and use classes.

Unit 1 - Copper Beech Plan Manufacture B2

Unit 2 - Powells Forrest and garage storage B8

Unit 3 - Agricultural Storage B8

Unit 4 - Builder Storage B8

Unit 5 - Private Car storage B8

GriffithsDesign Ltd Architectural Technologists. <small>Tel: 0796944621 Email: griffithsdesign@outlook.com</small>			
Client	Mr S Gladwin		
Project	Proposed change of use; Marlas Mill, Hereford, HR2 9DS		
Drawing	Elevations, Floor plans building 3 & 4		
Date	January 2025	Scale	1:200 @ A1
Drawn by	JG	Drawing No	[PP] 02
Checked by	***	Revision	
Revision			