


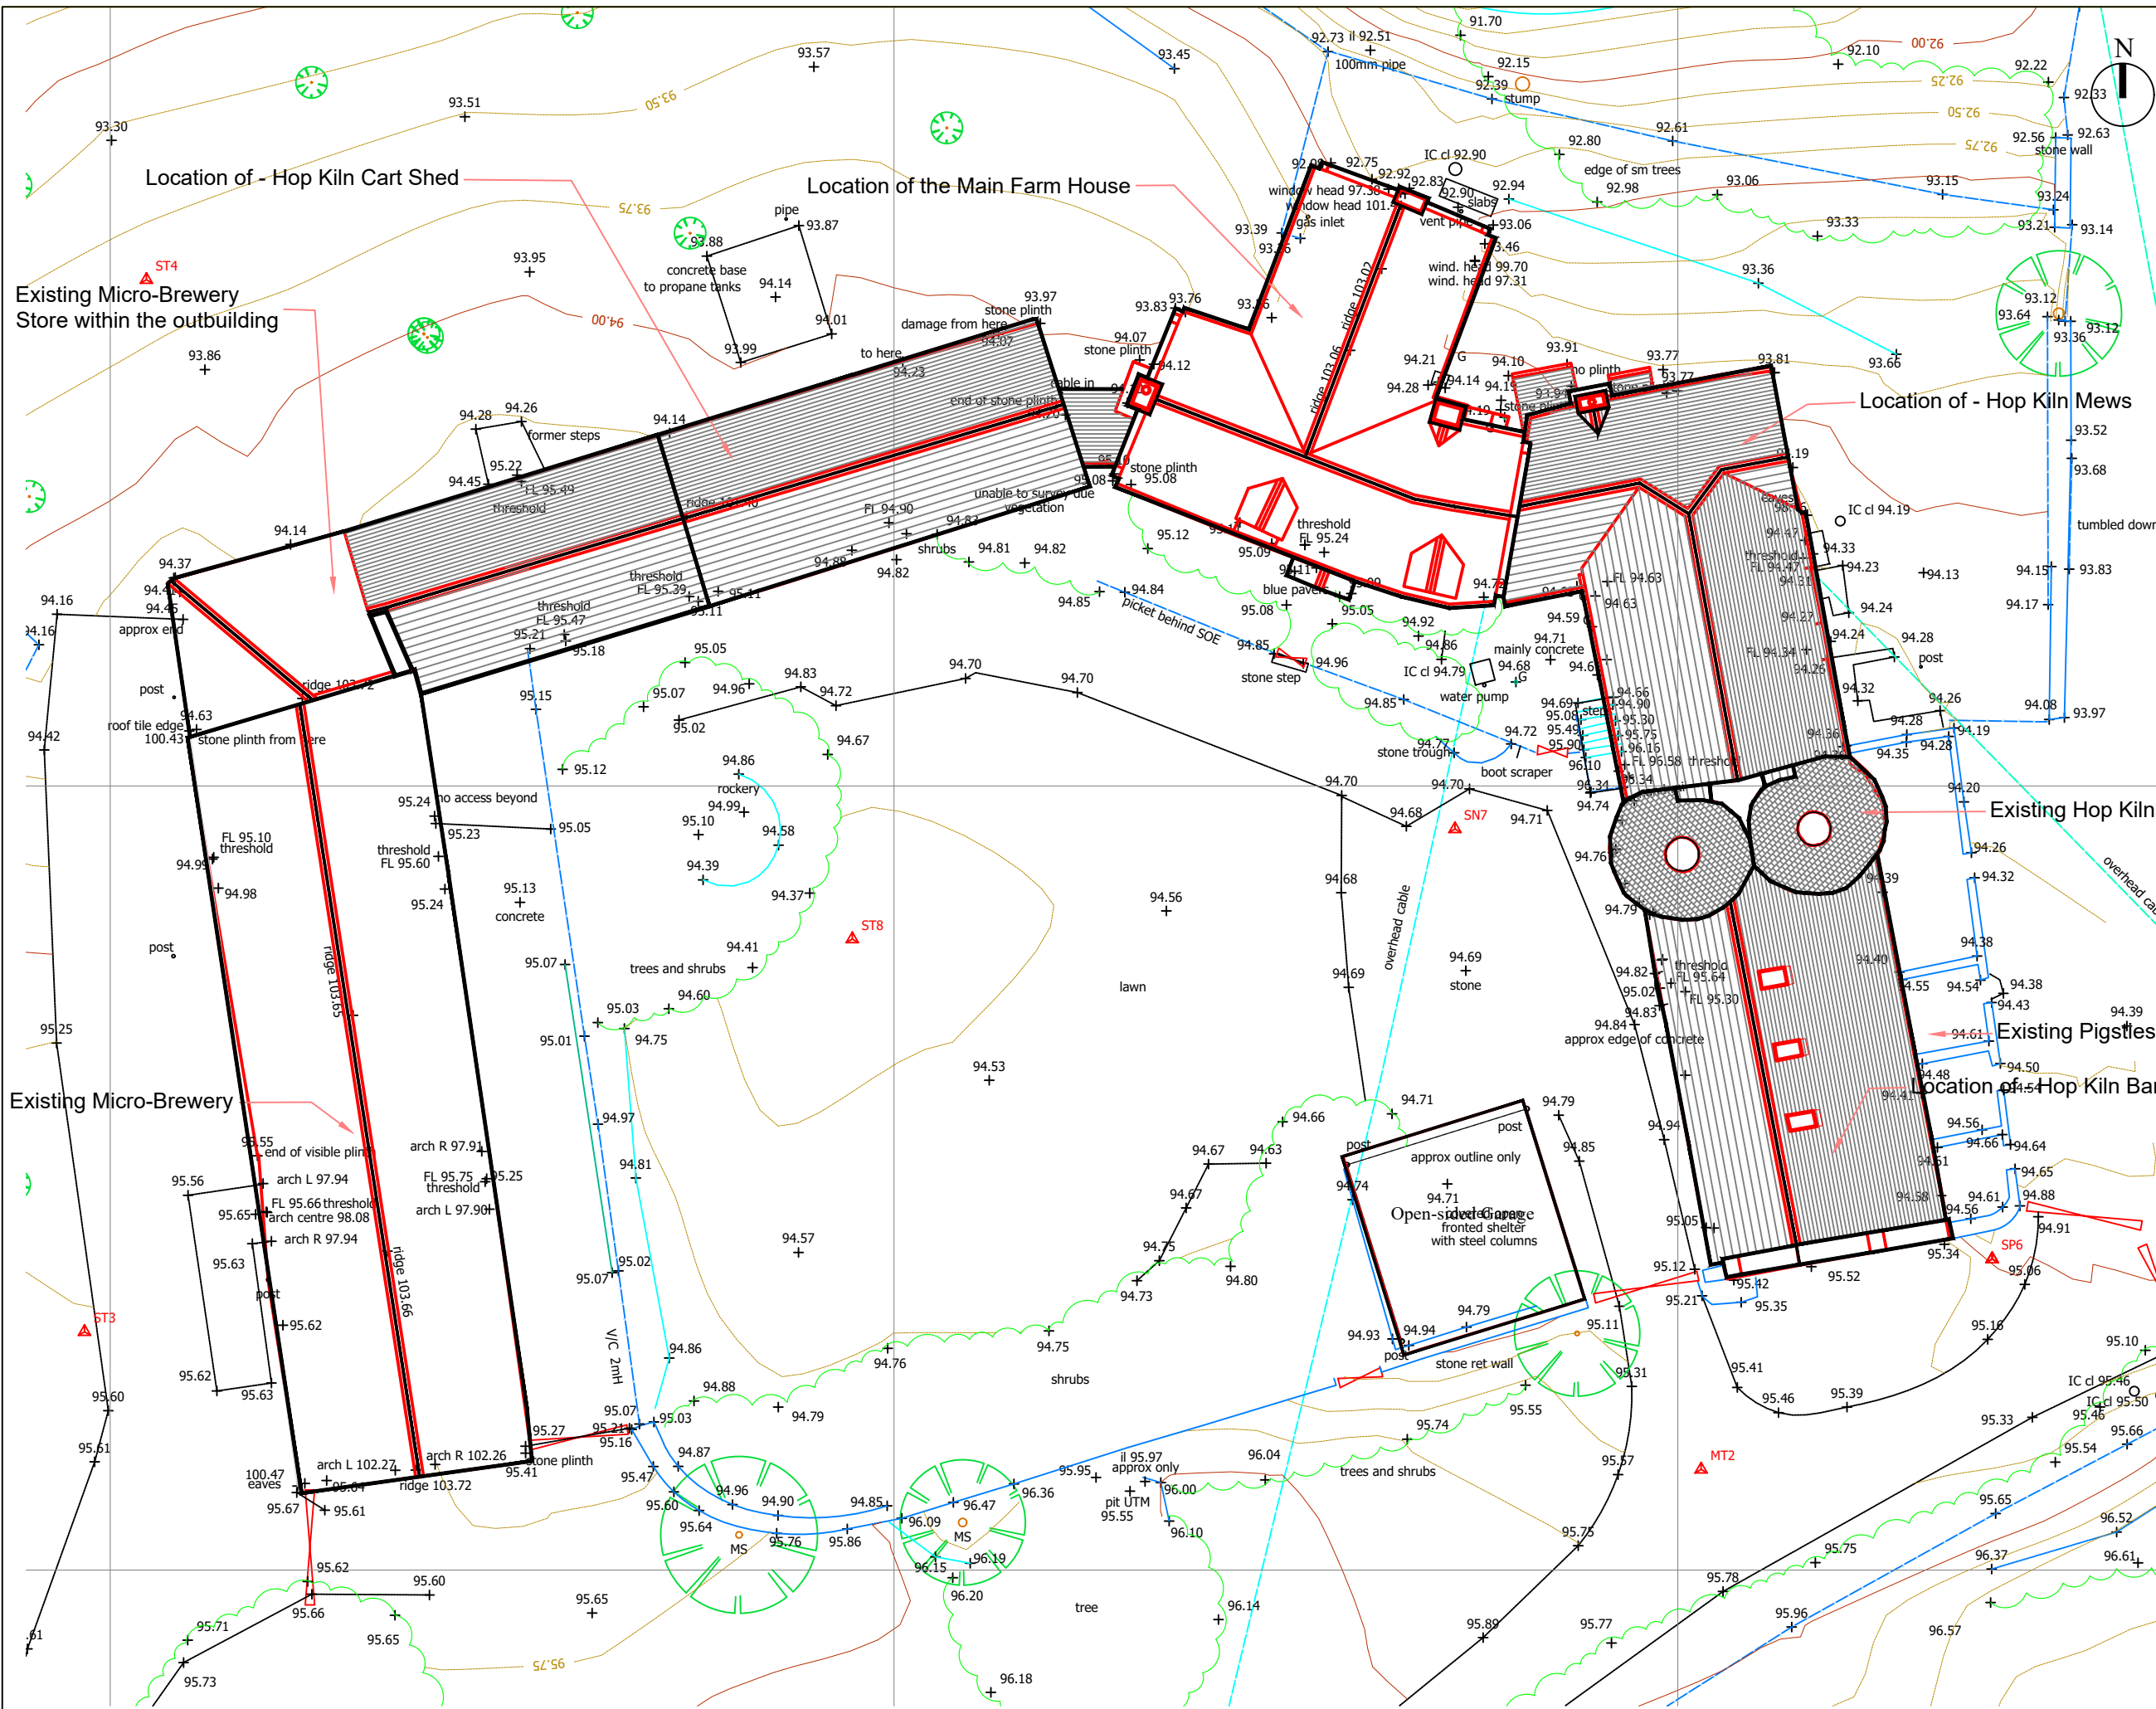

Existing Topographical Survey Information has been prepared by A R M Surveys Ltd

Measured Building Survey Information has been prepared by BiT - Borough of Telford & Wrekin Council

Legend

BT	British Telecom Cover	OHCL	Overhead Cable Level
CL	Coiling Level	O.S.B.M	O.S. Bench Mark
DK	Dropped Kerb	P.L.P	Ped Lamp Post
EP	Electric Pole	RS	Road Sign
FL	Floor Level	TCSL	Tree Clear Stem Level
G	Gully	TP	Telegraph Pole
GSV	Gas Stop Valve	TTL	Top Tree Level
HTL	Hedge Top Level	TWL	Top Wall Level
IC	Inspection Cover	UTL	Unable To Lift
IL	Invert Level	UTM	Unable To Measure
LP	Lamp Post	WSV	Water Stop Valve

Fence types

A/B	Armco Barrier	P/R	Post & Rail
C/L	Chain Link	P/W	Post & Wire
E/F	Estate Fencing	S/S	Steel Security
I/R	Iron Railing	V/C	Vertical Closeboard
T/P	Timber panel		

Legend symbols

●	Borehole	▲	Survey station
—	Water	—	Wall
—	Gas	—	Building
—	Telecom	—	Bottom of bank
—	Electric	—	Top of bank
—	Unknown	—	Contour major
—	Fence	—	Contour minor
—	Hedge	—	Surface edge
—	Foliage	—	Tree canopy
—		—	Gate

Notes.
Copyright of this plan is held by A.R.M. Surveys Limited. No responsibility is taken for amendments by others. Do not scale from copies or PDFs. The origin and orientation of the survey grid is based on national grid co-ordinates via GNS3 with active os network OSG836 (15) centred around station SN2 with the data presented on a plane grid. Levels are Ordnance datum via GNS3. This survey was carried out to an agreed specification. Detail and features not included in the original specification will not be shown. The drawing scale indicates the accuracy of the digital data. Trees with a trunk diameter of 0.2m and larger included in the survey and shown with the average canopy spread. Hedge widths are indicative, text notes show widths. Stock boundary fences may not be shown where they occur adjacent to other boundary features. Areas of the site obscured by overgrowth or spoil may have detail omitted from the survey.

A.R.M. Surveys Ltd
Suite 9
Sabrina Court
Shrewsbury
SY3 7BF
Tel 01743 248265

Client
The National Trust

Project
Oast House,
Brockhampton
Estate,
Bromyard,
WR6 5SH.

Job	1236-0320-T	Scale	1:200
Grid	Contours Date	Dwg no	Surveyor Checked
25m	0.25m 20.04.20	01/01	MM MM

Issue.	Date.	Description.	Checked.
XXXXX	XXXXXX	XXXX	XXXXXX

PLANNING/LBC

Client.
THE NATIONAL TRUST
Brockhampton Estate, Herefordshire

Project.
Redevelopment of Existing Farm Buildings
The Farm, Whitbourne,
Herefordshire, WR6 5SH.

Drawing Title.
Existing Topographical Survey +
Roof Plan of the Key Buildings

Dwg. No.
BROH -TRA-XX-XX-DR-A-Ex03

Scale.	1:200	@	A3	Drawn.	JGR	Issue Ref.	P 01
Date.	17.01.21			Checked.	TJR		

TIM RATCLIFFE ASSOCIATES
HISTORIC BUILDING AND TRADITIONAL MATERIALS CONSULTANTS
Cambrian House, Nantmawr, Oswestry, SY10 9HL.
T: 01691 829240 E: office@timratcliffe.co.uk

Existing Site & Roof Plan of The Farm - Scale 1:200