


Scale 1:100
Issue 4.2

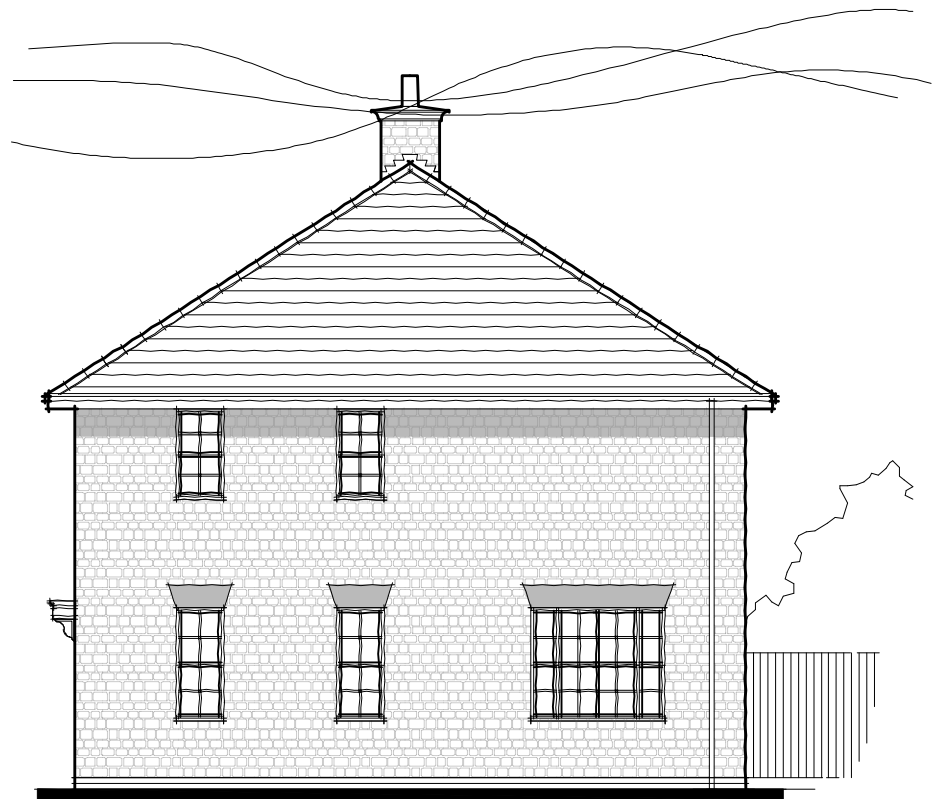


FRONT ELEVATION



SIDE ELEVATION



REAR ELEVATION

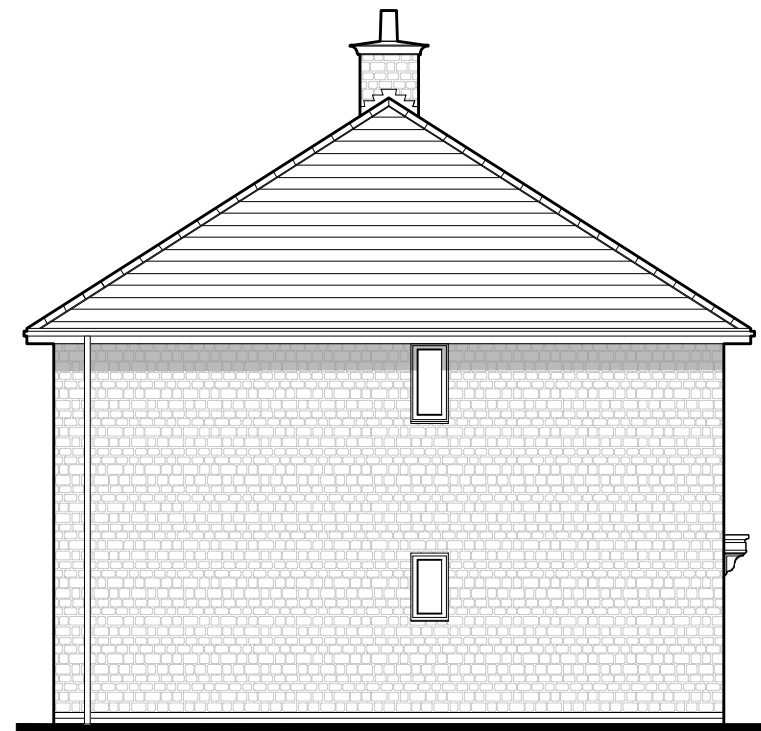

SIDE ELEVATION

Dawlish

STONE - CHIMNEY
QA496.PL-04

DATE: MAR 2021 REV: A
SCALE: 1:100 @ A3

DRAWN: DR 150.78m²
CHECKED: GPM 1623ft²

BLOOR HOMES