




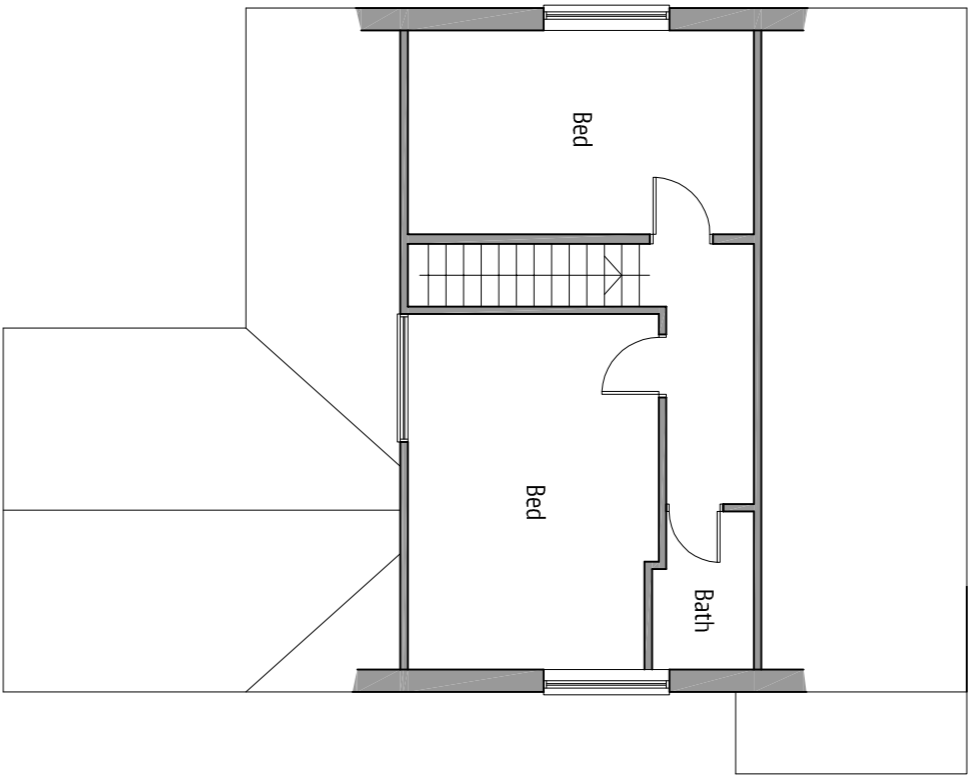


EXISTING GROUND FLOOR PLAN

 


EXISTING FIRST FLOOR PLAN

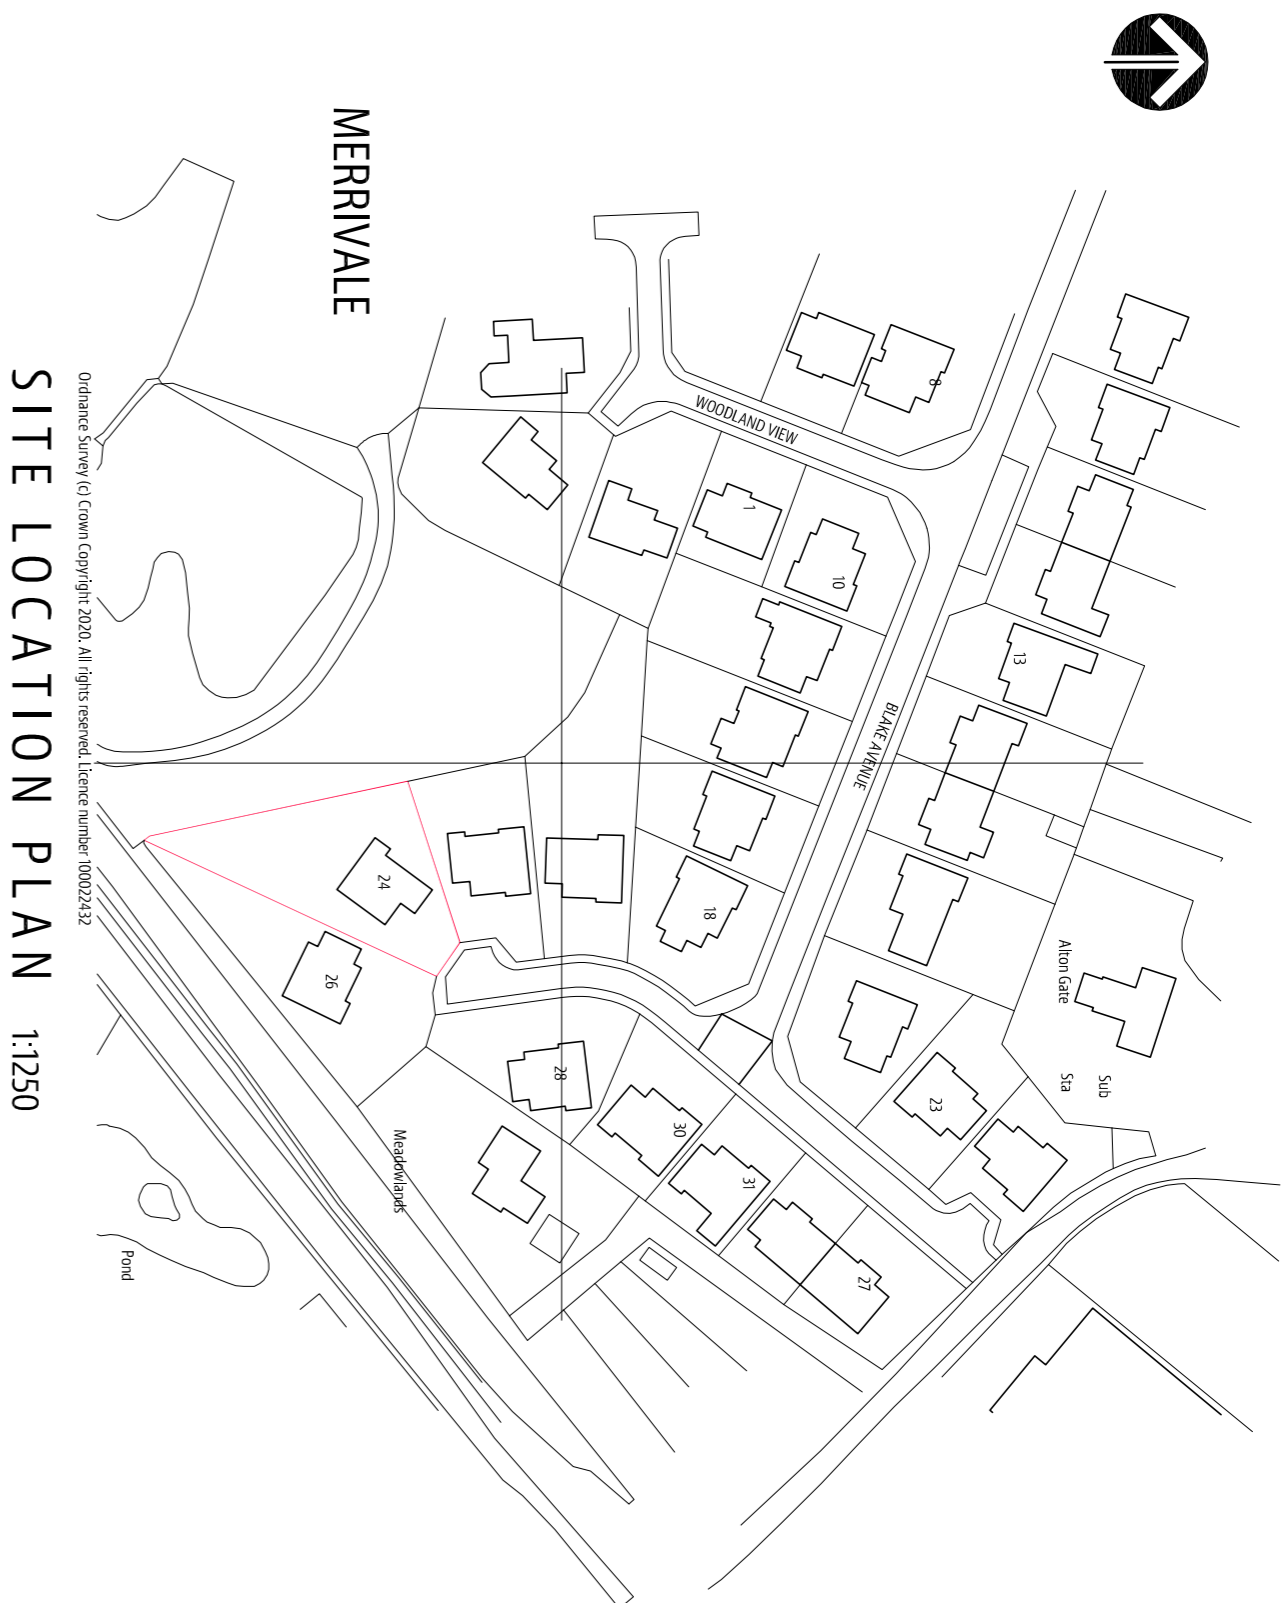


SITE LOCATION PLAN 1:1250

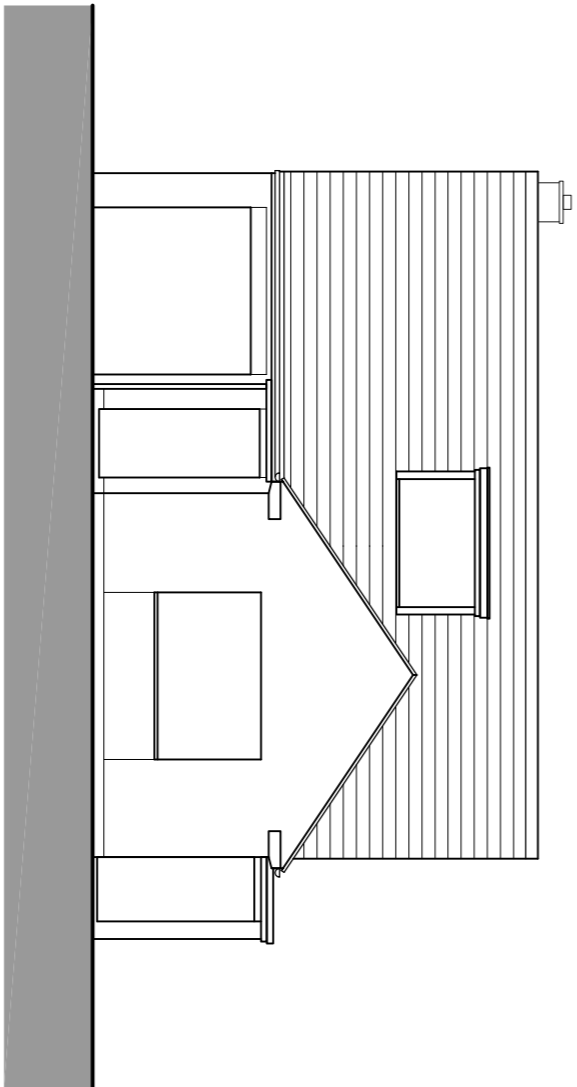


NORTH ELEVATION

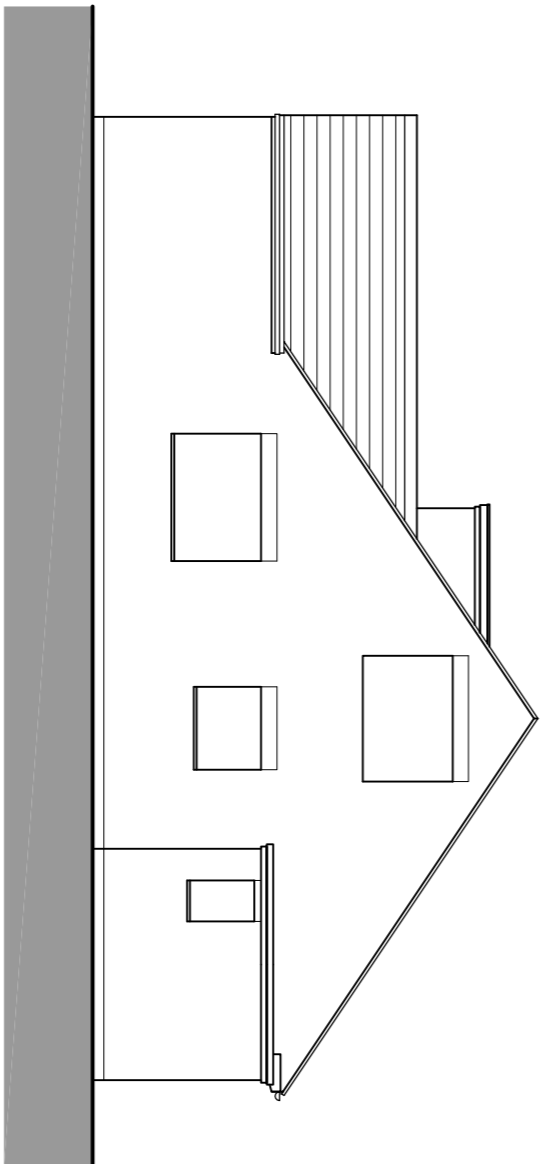

WEST ELEVATION

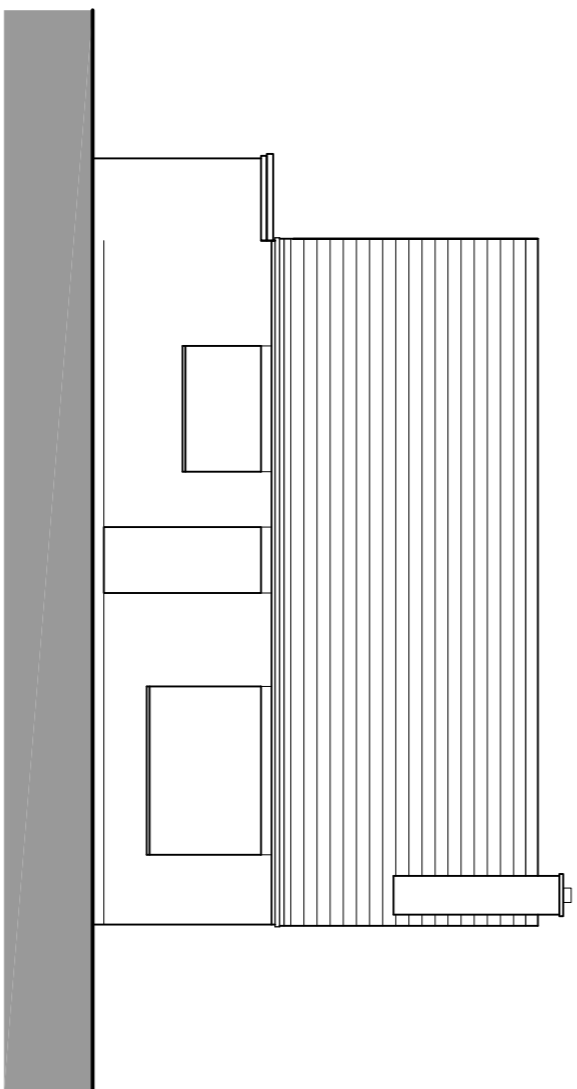

SOUTH ELEVATION

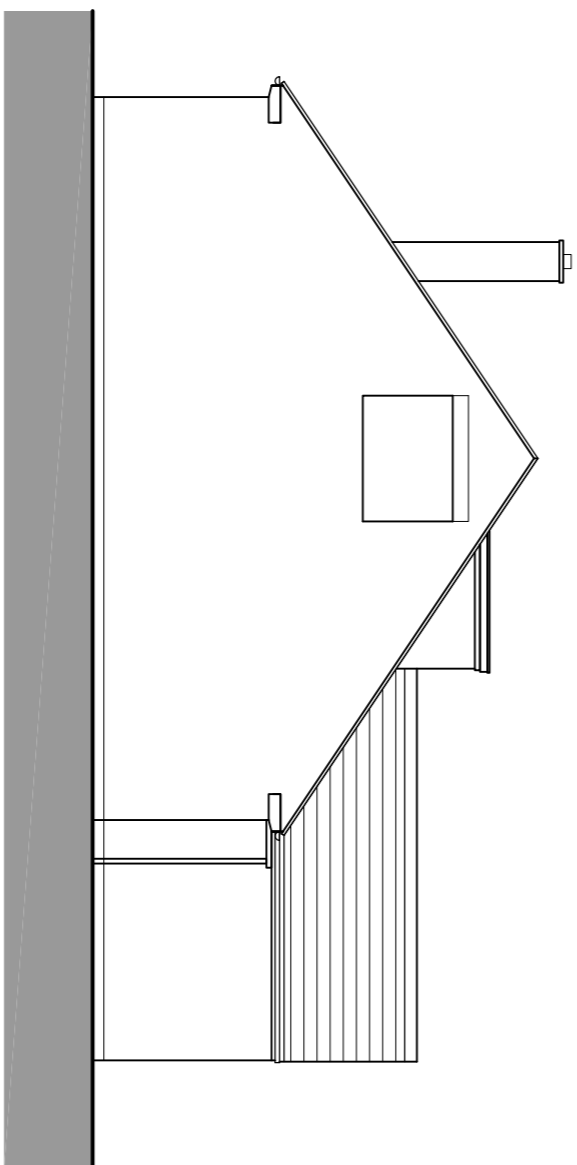

EAST ELEVATION

all dimensions must be checked on site and for use in precise named location only drawing remains copyright of the author

revision notes

client
MRS S A GOOS
project
24 BLAKE AVENUE
ROSS-ON-WYE, HFDS, HR9 5JP
drawing
EXISTING

date
29/01/2020
scale
1:100 @ A1
drawing no.
244-PL01
rev

100 Oak Road
Ross-on-Wye
HR9 5JH
L 07956 66297
www.hdparchitecture.co.uk

HDP
HEREFORDSHIRE DESIGN PARTNERSHIP