




4.0 Proposed Barn 4

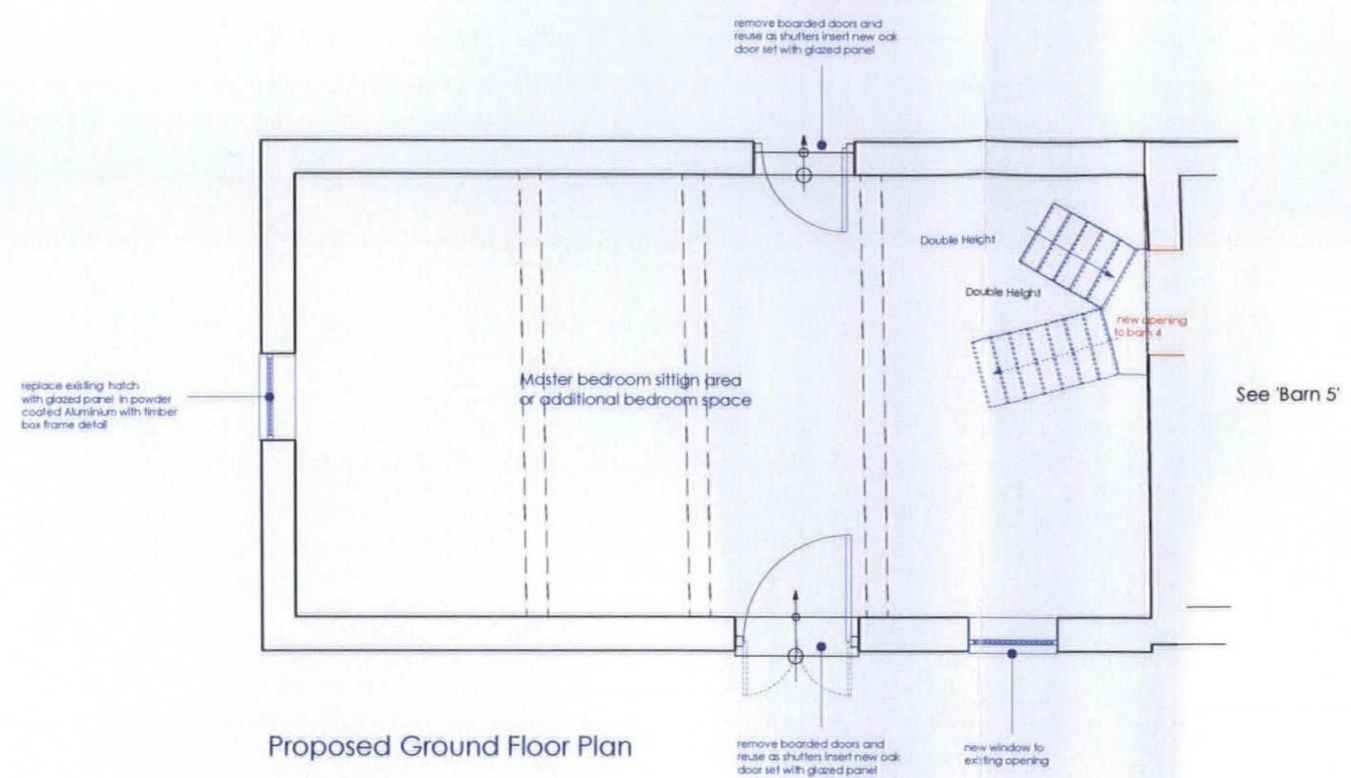

Proposed Ground Floor Plan

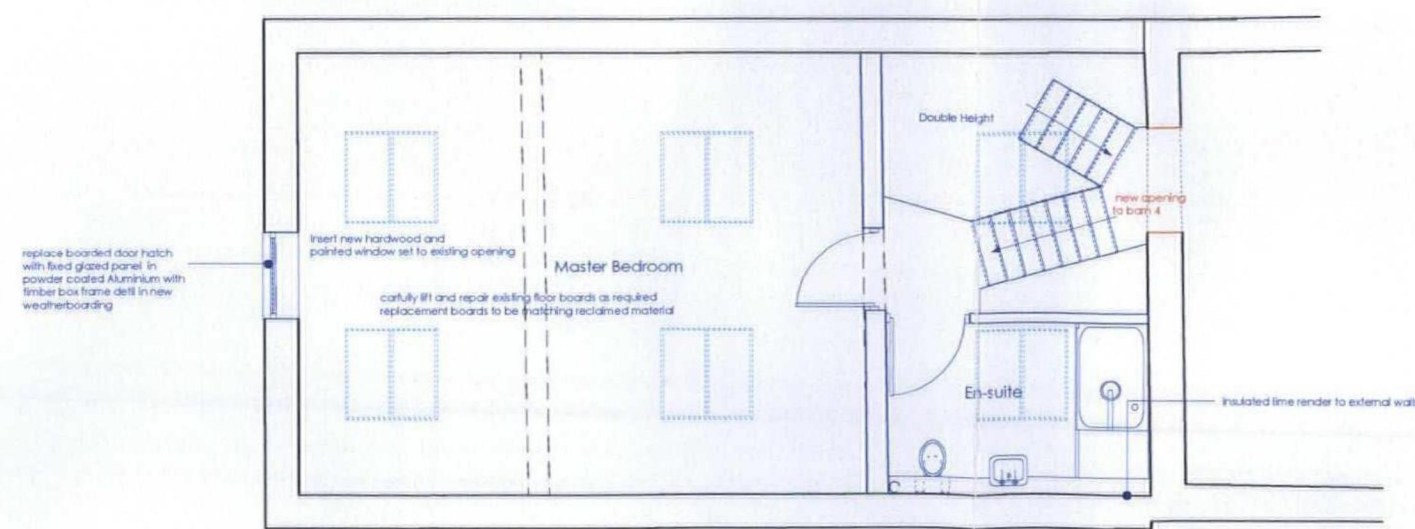

Proposed First Floor Plan

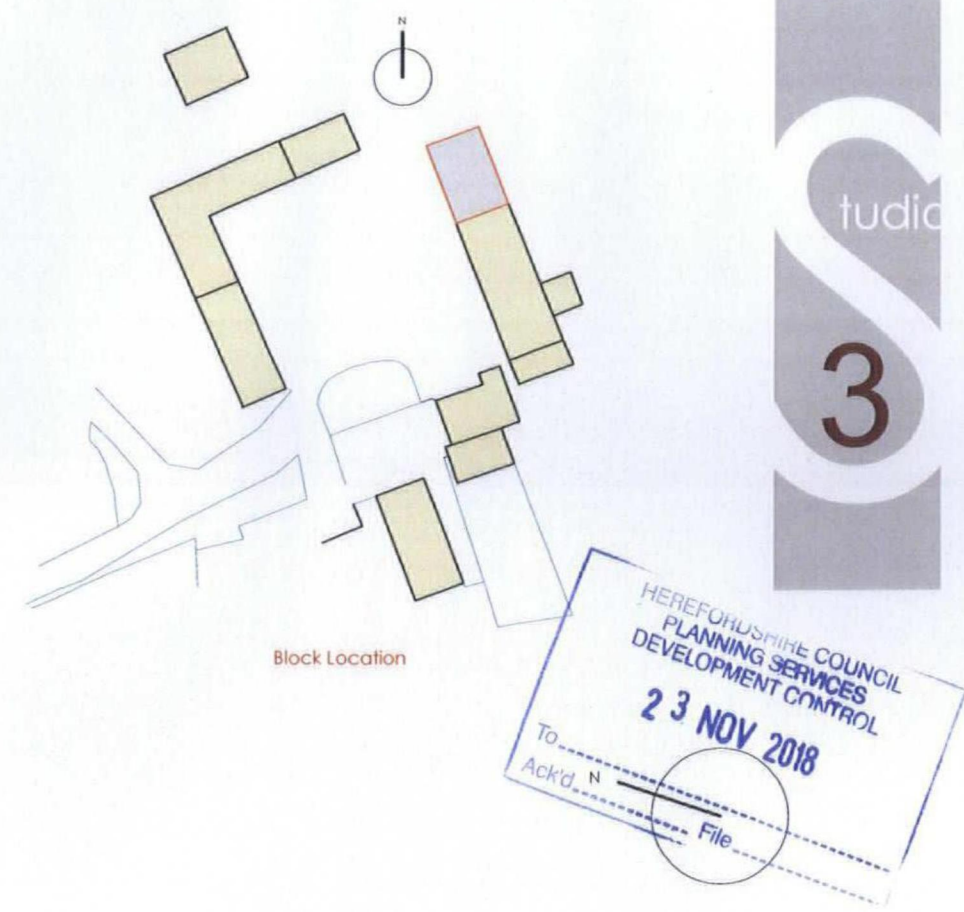

Studio3

Josh Thomas Design House
Herridges Barn Kelford Road
Poolhill GLOS GL18 1LW

T: 01531 890 860
E: info@joshthomasdesignhouse.co.uk

Specific Notes

.....

.....

.....

.....

General Notes

1. Do not scale off this drawing.

2. Any discrepancies to be reported immediately.

3. This drawing is to be read in conjunction with all relevant specifications and other drawings issued by the Architect, Structural Engineer and other Specialists.

4. This drawing is copyright and is not to be reproduced.

Revision	Date	Details Of Revision

Project. Proposed Alterations & Renovation
Dovehills
Bishops Frome
WORC
WR6 5BQ

Drawing Title. Proposed floor plans Barn 4

Drw No: 290/412 **Rev:** A

Date: 20th Oct 2018 **Status:** Planning

Scale: 1:100

Drwn by: