


0 5 6 7 8 9 10 M


SCALE 1:100

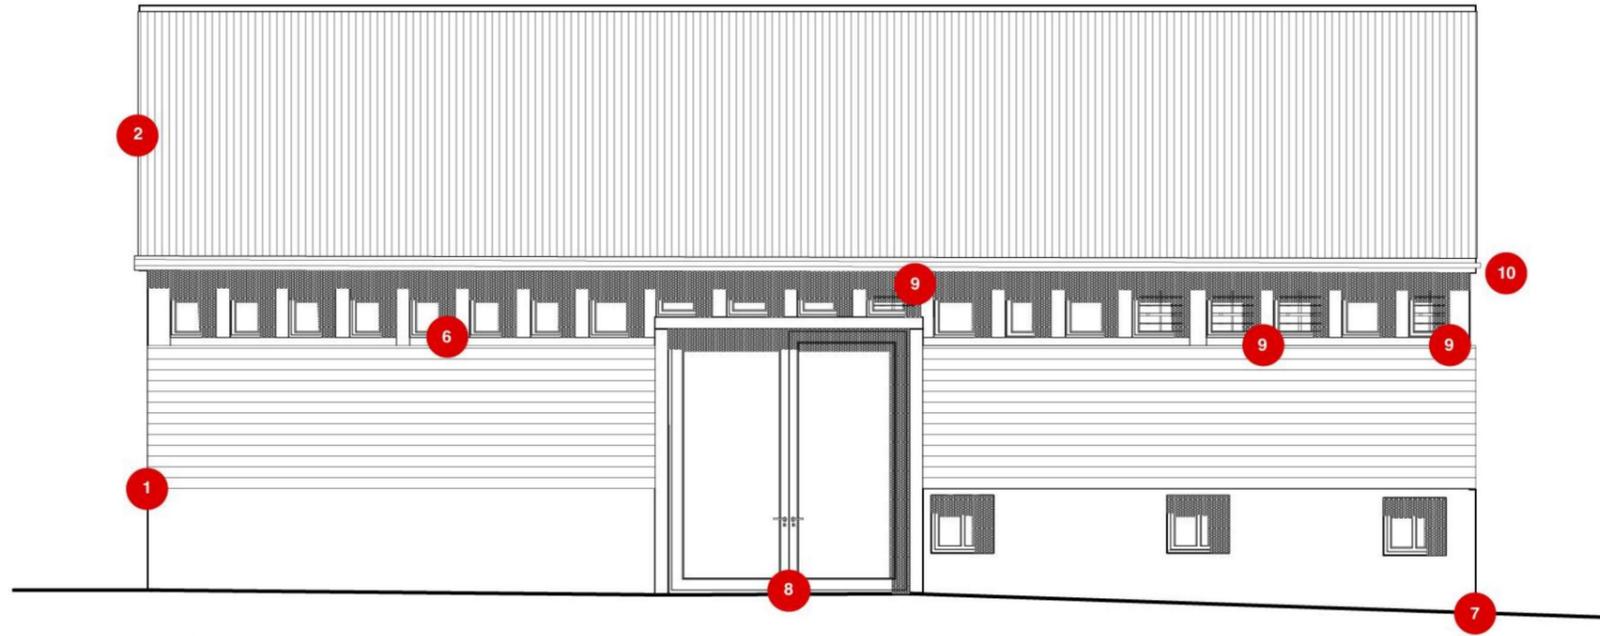

1 NORTH ELEVATION  
SCALE - 1:100

KEY

ITEM	DESCRIPTION
1	LARCH BOARDING
2	ONDULINE SHEETING
3	STONE SLATES
4	EXISTING OPENINGS WITH STEEL WINDOWS SET INSIDE
5	TIMBER LOURVES WITH GLAZING SET BETWEEN
6	STEEL WINDOWS SET WITHIN TIMBER FRAMES
7	EXISTING STONEMWORK REPOINTED WITH LIME MORTAR WITH GOOD VISUAL MATCH TO EXISTING
8	ALUMINUM DOORS SET WITHIN EXISTING OPENING
9	EXISTING WOVEN TIMBER PANEL CONSERVED IN PLACE
10	ALUMINUM GUTTERS AND DOWNPIPES PAINTED DARK GREY

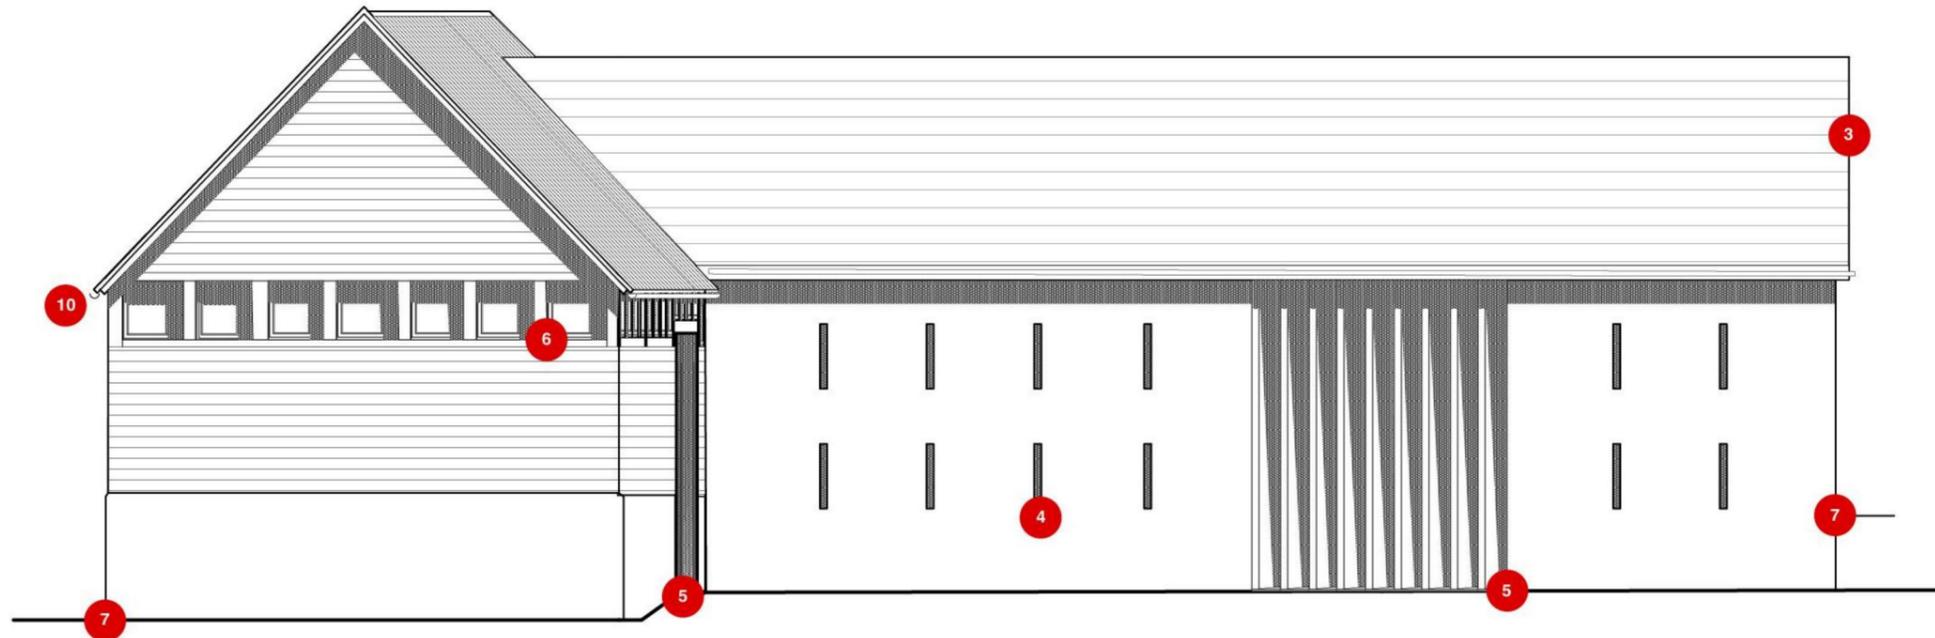

2 WEST ELEVATION  
SCALE - 1:100

PLANNING & LISTED BUILDING APPLICATION

**communion**  
AWARD WINNING ARCHITECTS

**Contact:**  
STUDIO 1, THE GRANGE  
SHELWICK, HEREFORD,  
HR1 3AW  
T. 01432 344300  
INFO@COMMUNIONDESIGN.COM  
WWW.COMMUNIONDESIGN.COM

**Notes:**  
1. DO NOT SCALE OFF THIS DRAWING  
2. REPORT DISCREPANCIES TO THE ARCHITECT  
3. THIS DRAWING IS TO BE READ WITH ALL RELEVANT SPECIFICATIONS AND OTHER INFORMATION ISSUED BY THE ARCHITECT, ENGINEERS & OTHER SPECIALISTS  
4. THIS DRAWING IS COPYRIGHTED TO COMMUNION LTD

**Drawing Title:**

**PROP. NORTH / WEST ELEVATIONS**

**Client:**  
MR & MRS BOWEN

**Project:**  
BARN RE-IMAGINED

**Job No:** A.269 | **Job Stage:** 13.03 | **Drawing No:** P.50 | **Rev:** -

**Drwn by:** AJC | **Chkd by:** AJC | **Scale:** 1:100 @ A3 | **Date:** 10/07/18