


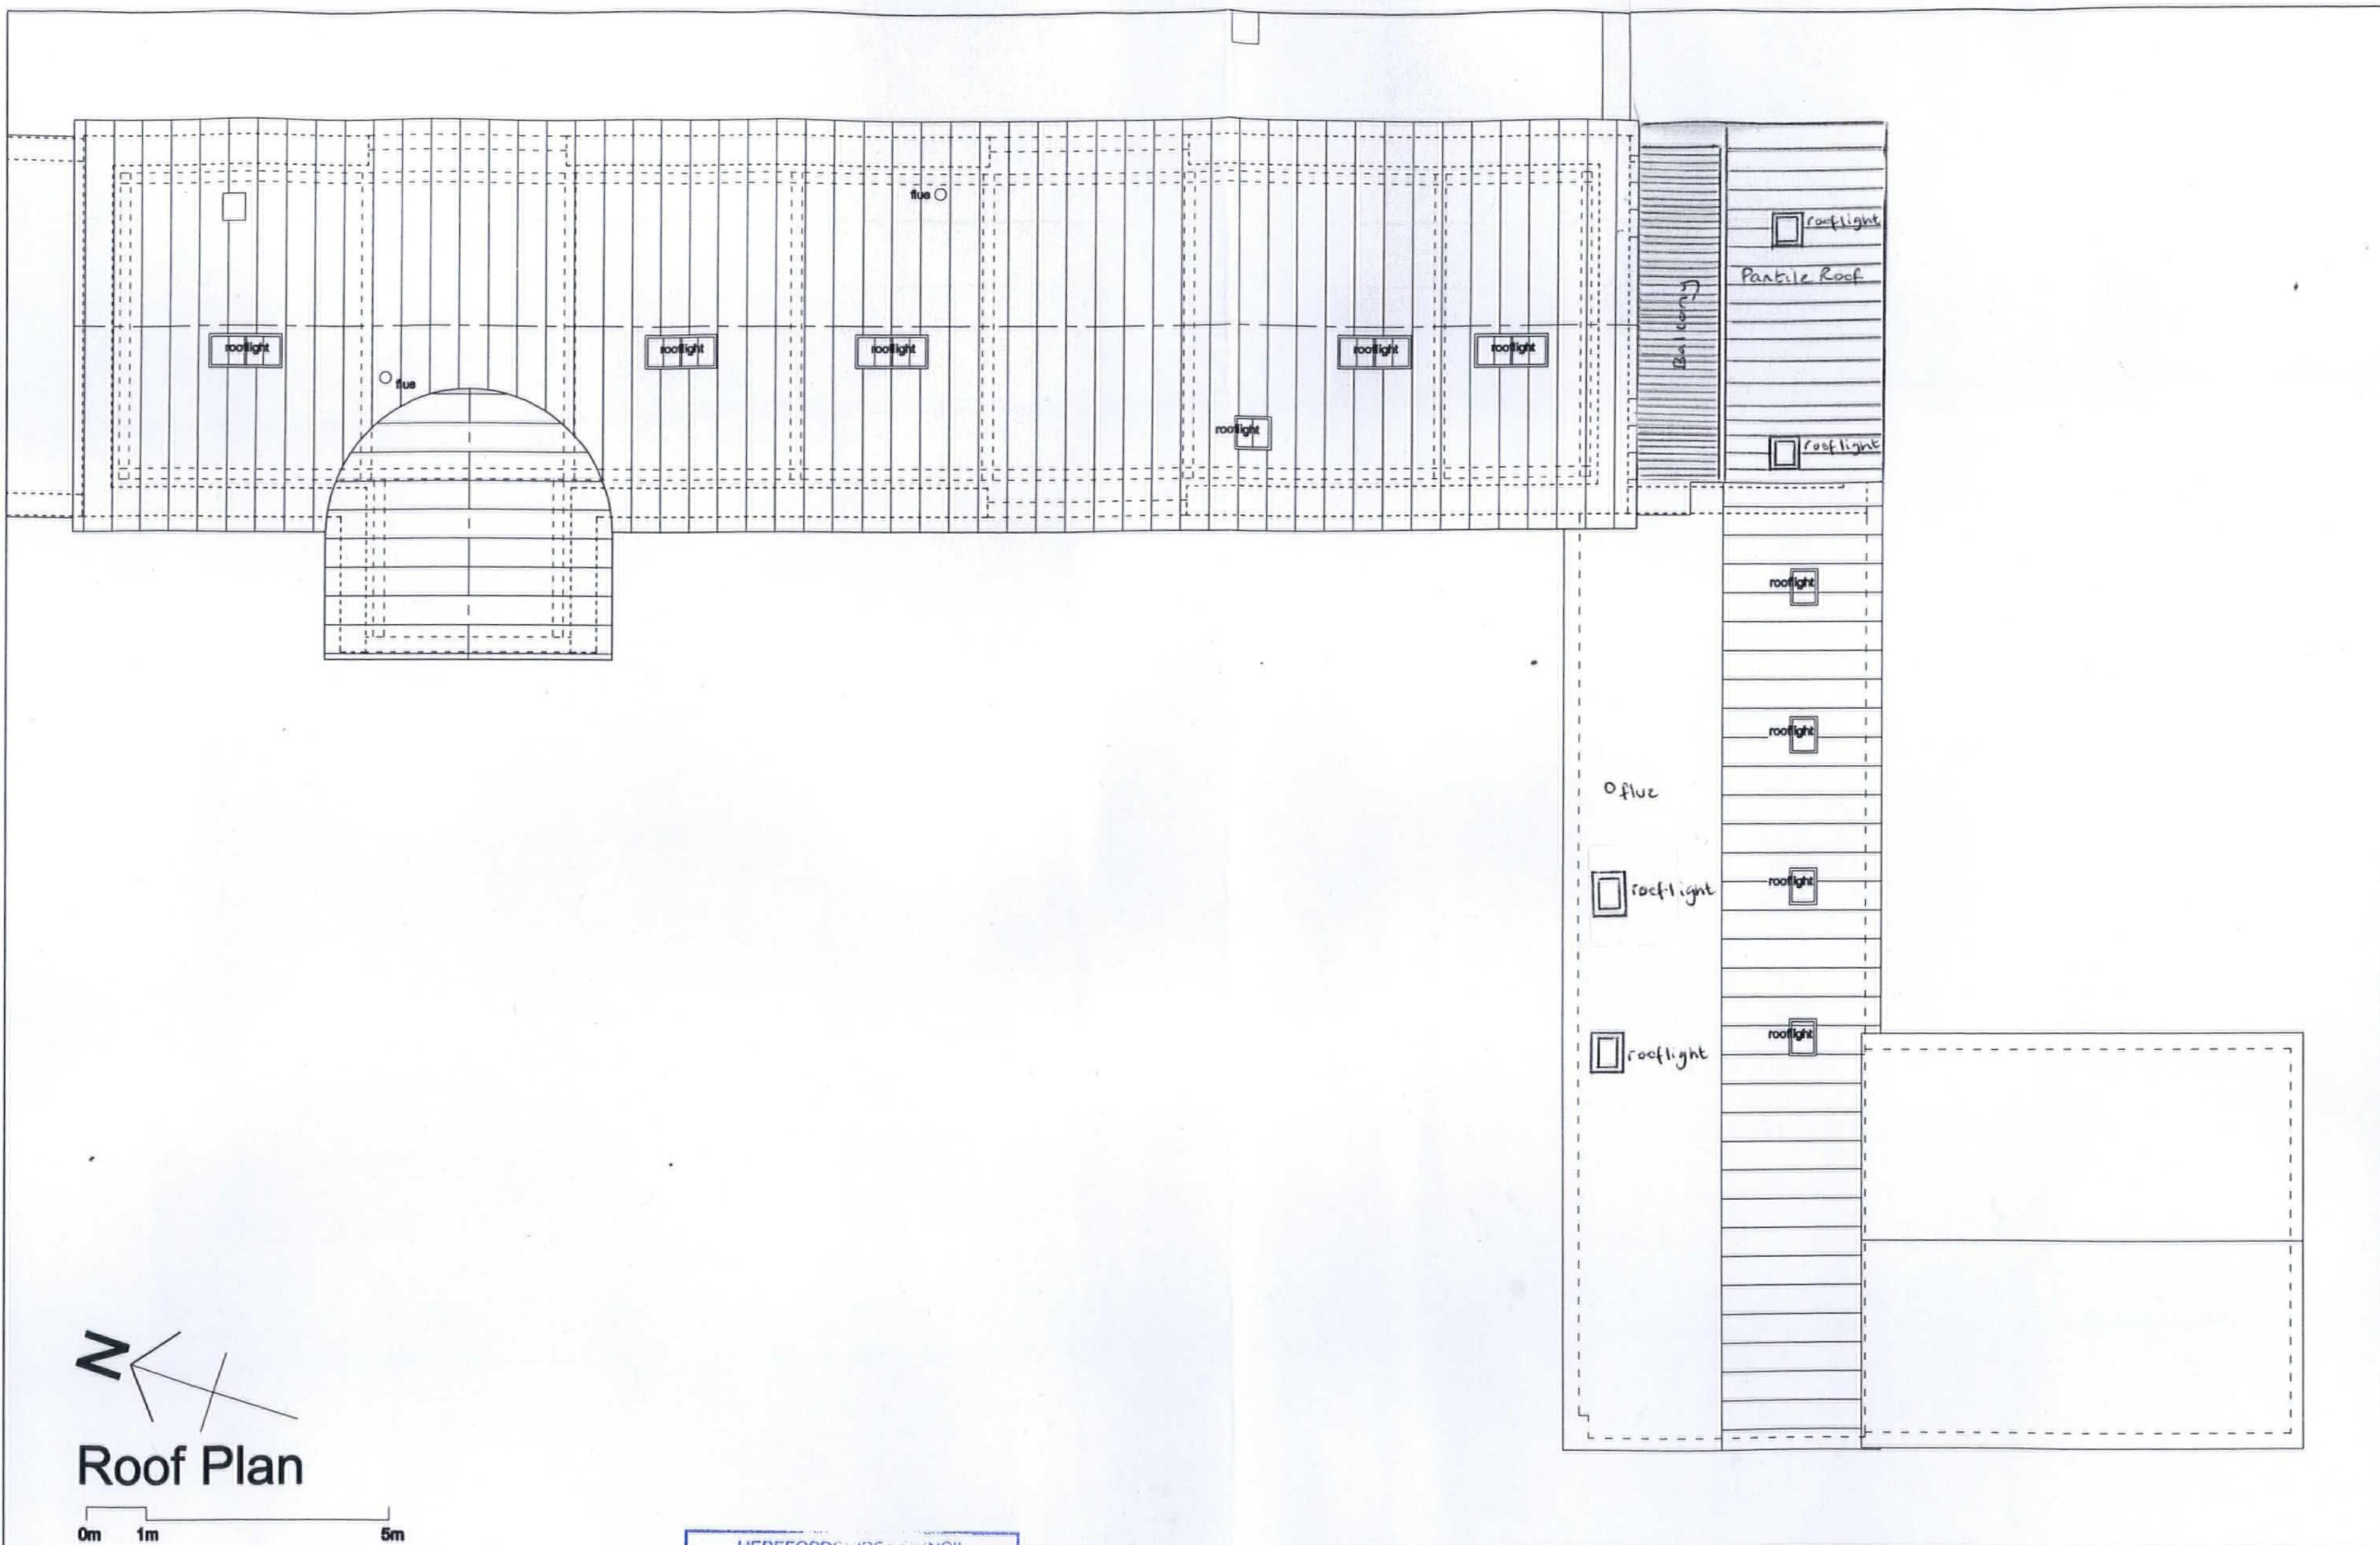

Roof Plan

0m 1m 5m

HEREFORDSHIRE COUNCIL
PLANNING SERVICES
DEVELOPMENT CONTROL

13 SEP 2017

To.....
Ack'd..... File.....

Proposed Roof Plan

Drawing no: SK05 rev: E

Scale 1:100

PP- 06308750