


TB

as existing

SW 08 / 28 / 07 / 17

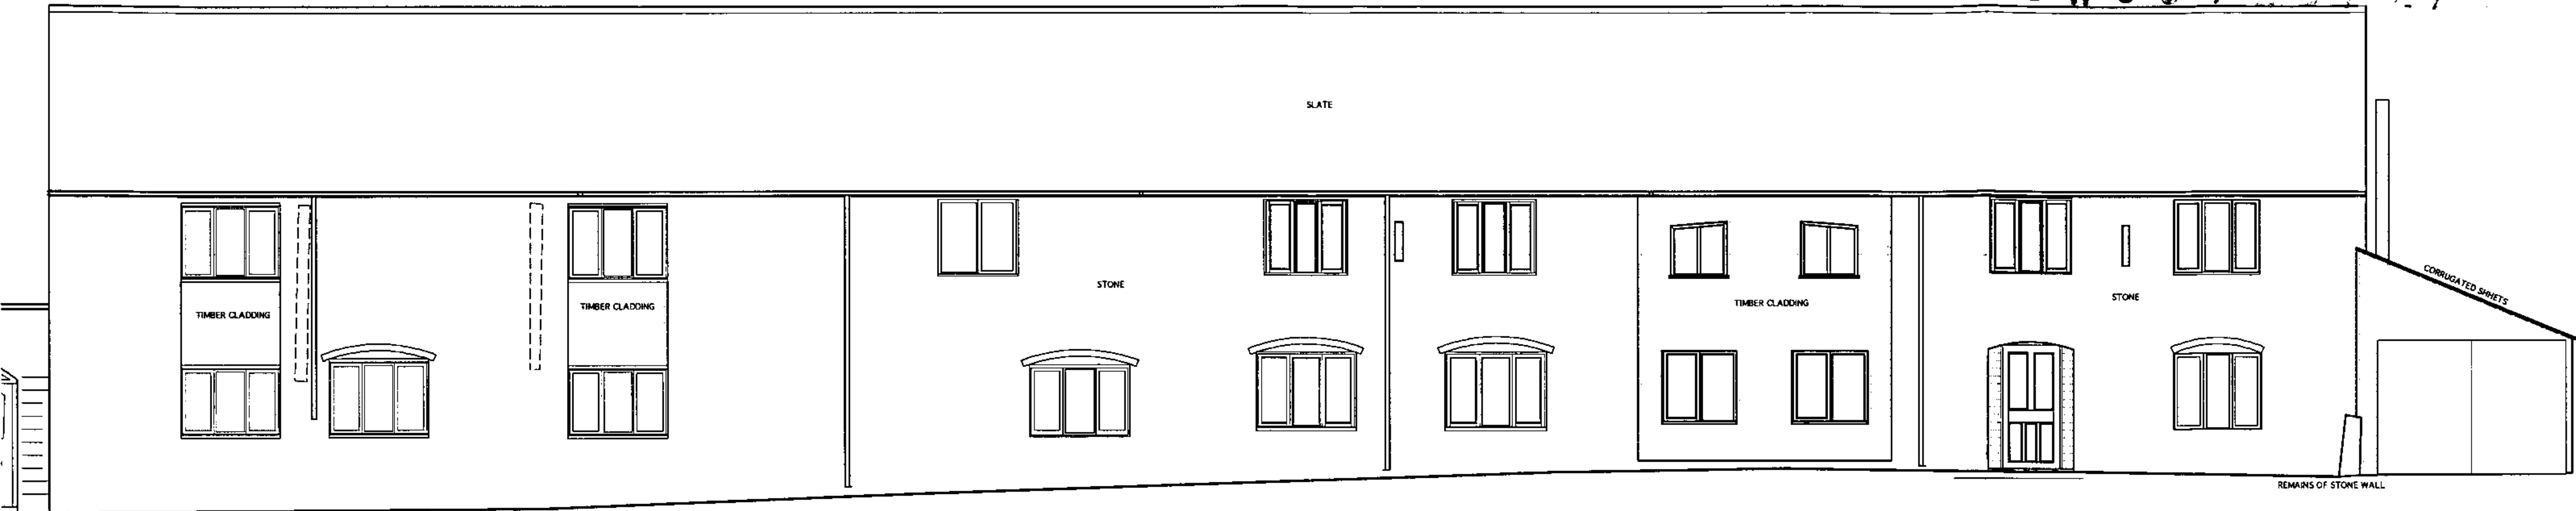

NORTH ELEVATION

PLANNING

Revisions

ISSUE	DRAWN BY	CHECKED BY
-------	----------	------------

Do not use scaled dimensions from this drawing. All dimensions are to be verified and checked on site by the Main Contractor before the commencement of any shop drawings or work whatsoever, either on his behalf or for sub contractors or suppliers.

All discrepancies are to be reported to the architect immediately.

This drawing is to be read in conjunction with all related Architects, Engineers' and Specialist drawings and relevant information.

Client Steiner Academy Hereford	Project Ref. M/08/17
Project Proposed Refurbishment, Alterations & Extension Hereford Steiner Academy Much Dewchurch Hereford	Drawing No. TB (P) 03
Drawing The Barns - Existing North Elevations	Scale 1:100 @ A3
	Date June 2008



86 Constitution Street
Leith
Edinburgh EH6 6RP
telephone 0131 555 2245
facsimile 0131 555 5526
email jr.architects@btconnect.com