

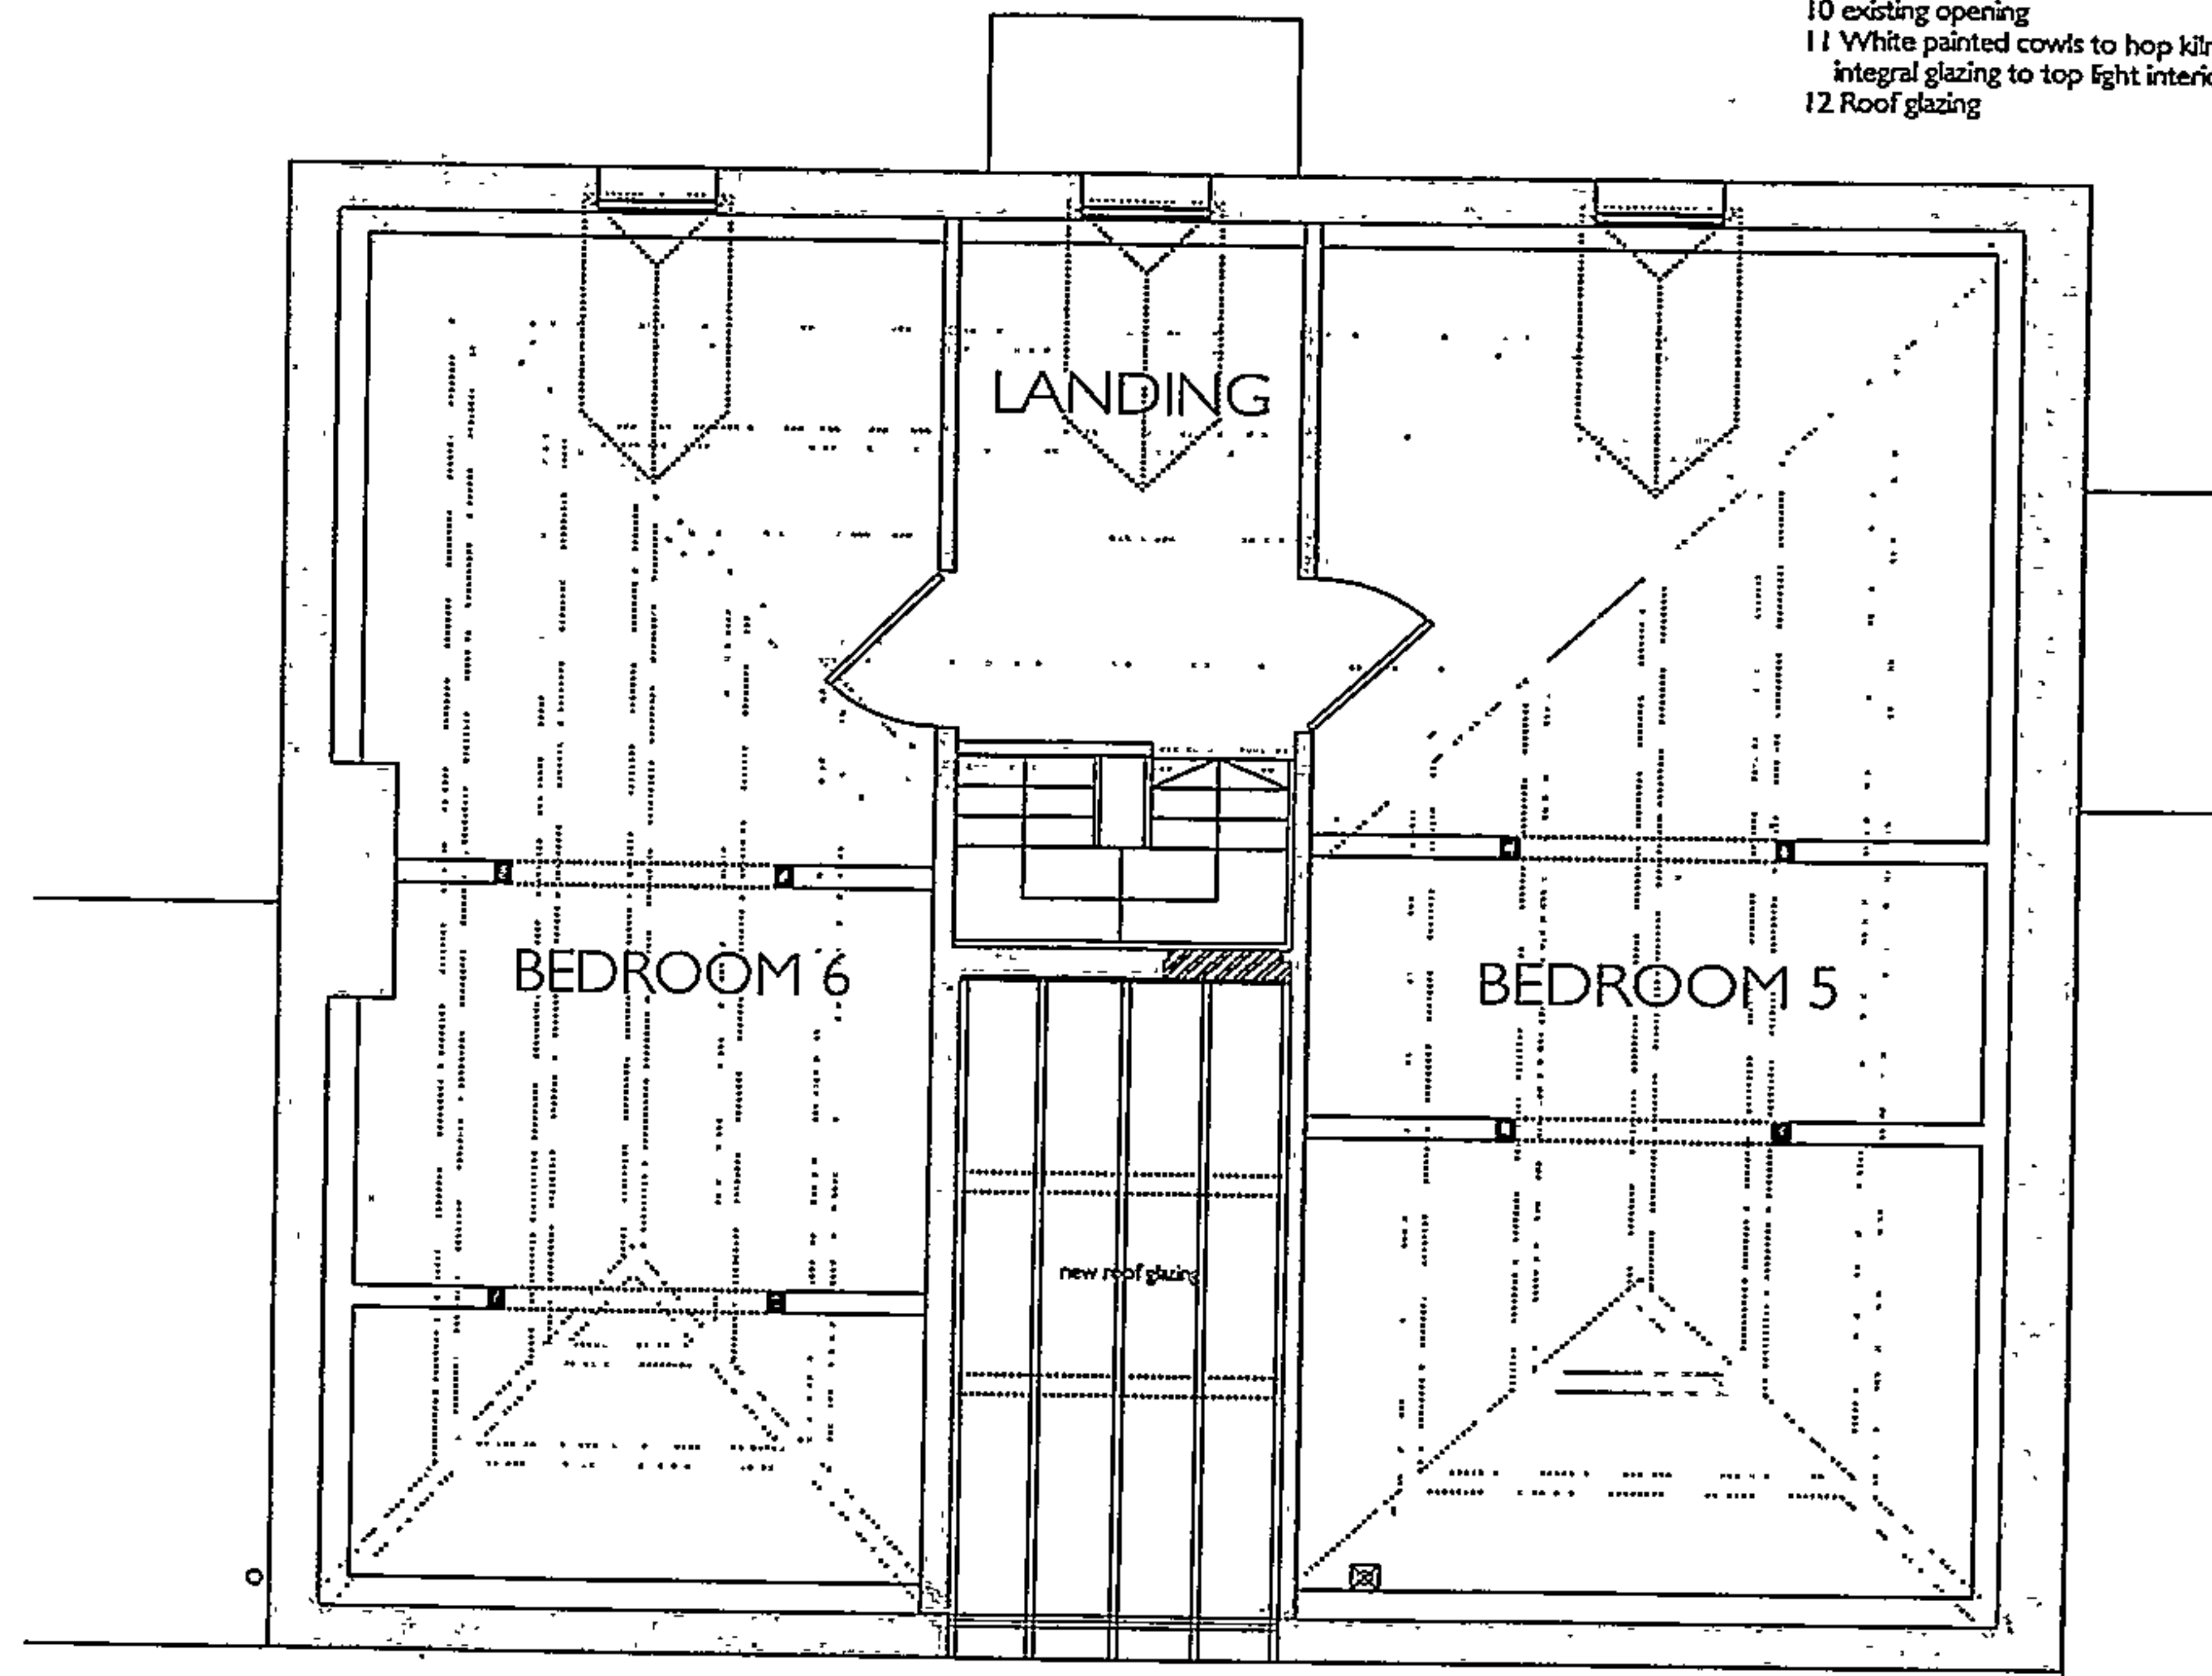


N / 111854 / L


- Materials
- 1 Rubble stone
 - 2 Dressed stone quoins
 - 3 Red facing brick
 - 4 Exposed timber framing
 - 5 White painted timber doors and windows
 - 6 Unpainted timber doors and windows
 - 7 Natural slate roofing
 - 8 Leadwork
 - 9 new opening
 - 10 existing opening
 - 11 White painted cowls to hop kilns with integral glazing to top light interiors
 - 12 Roof glazing

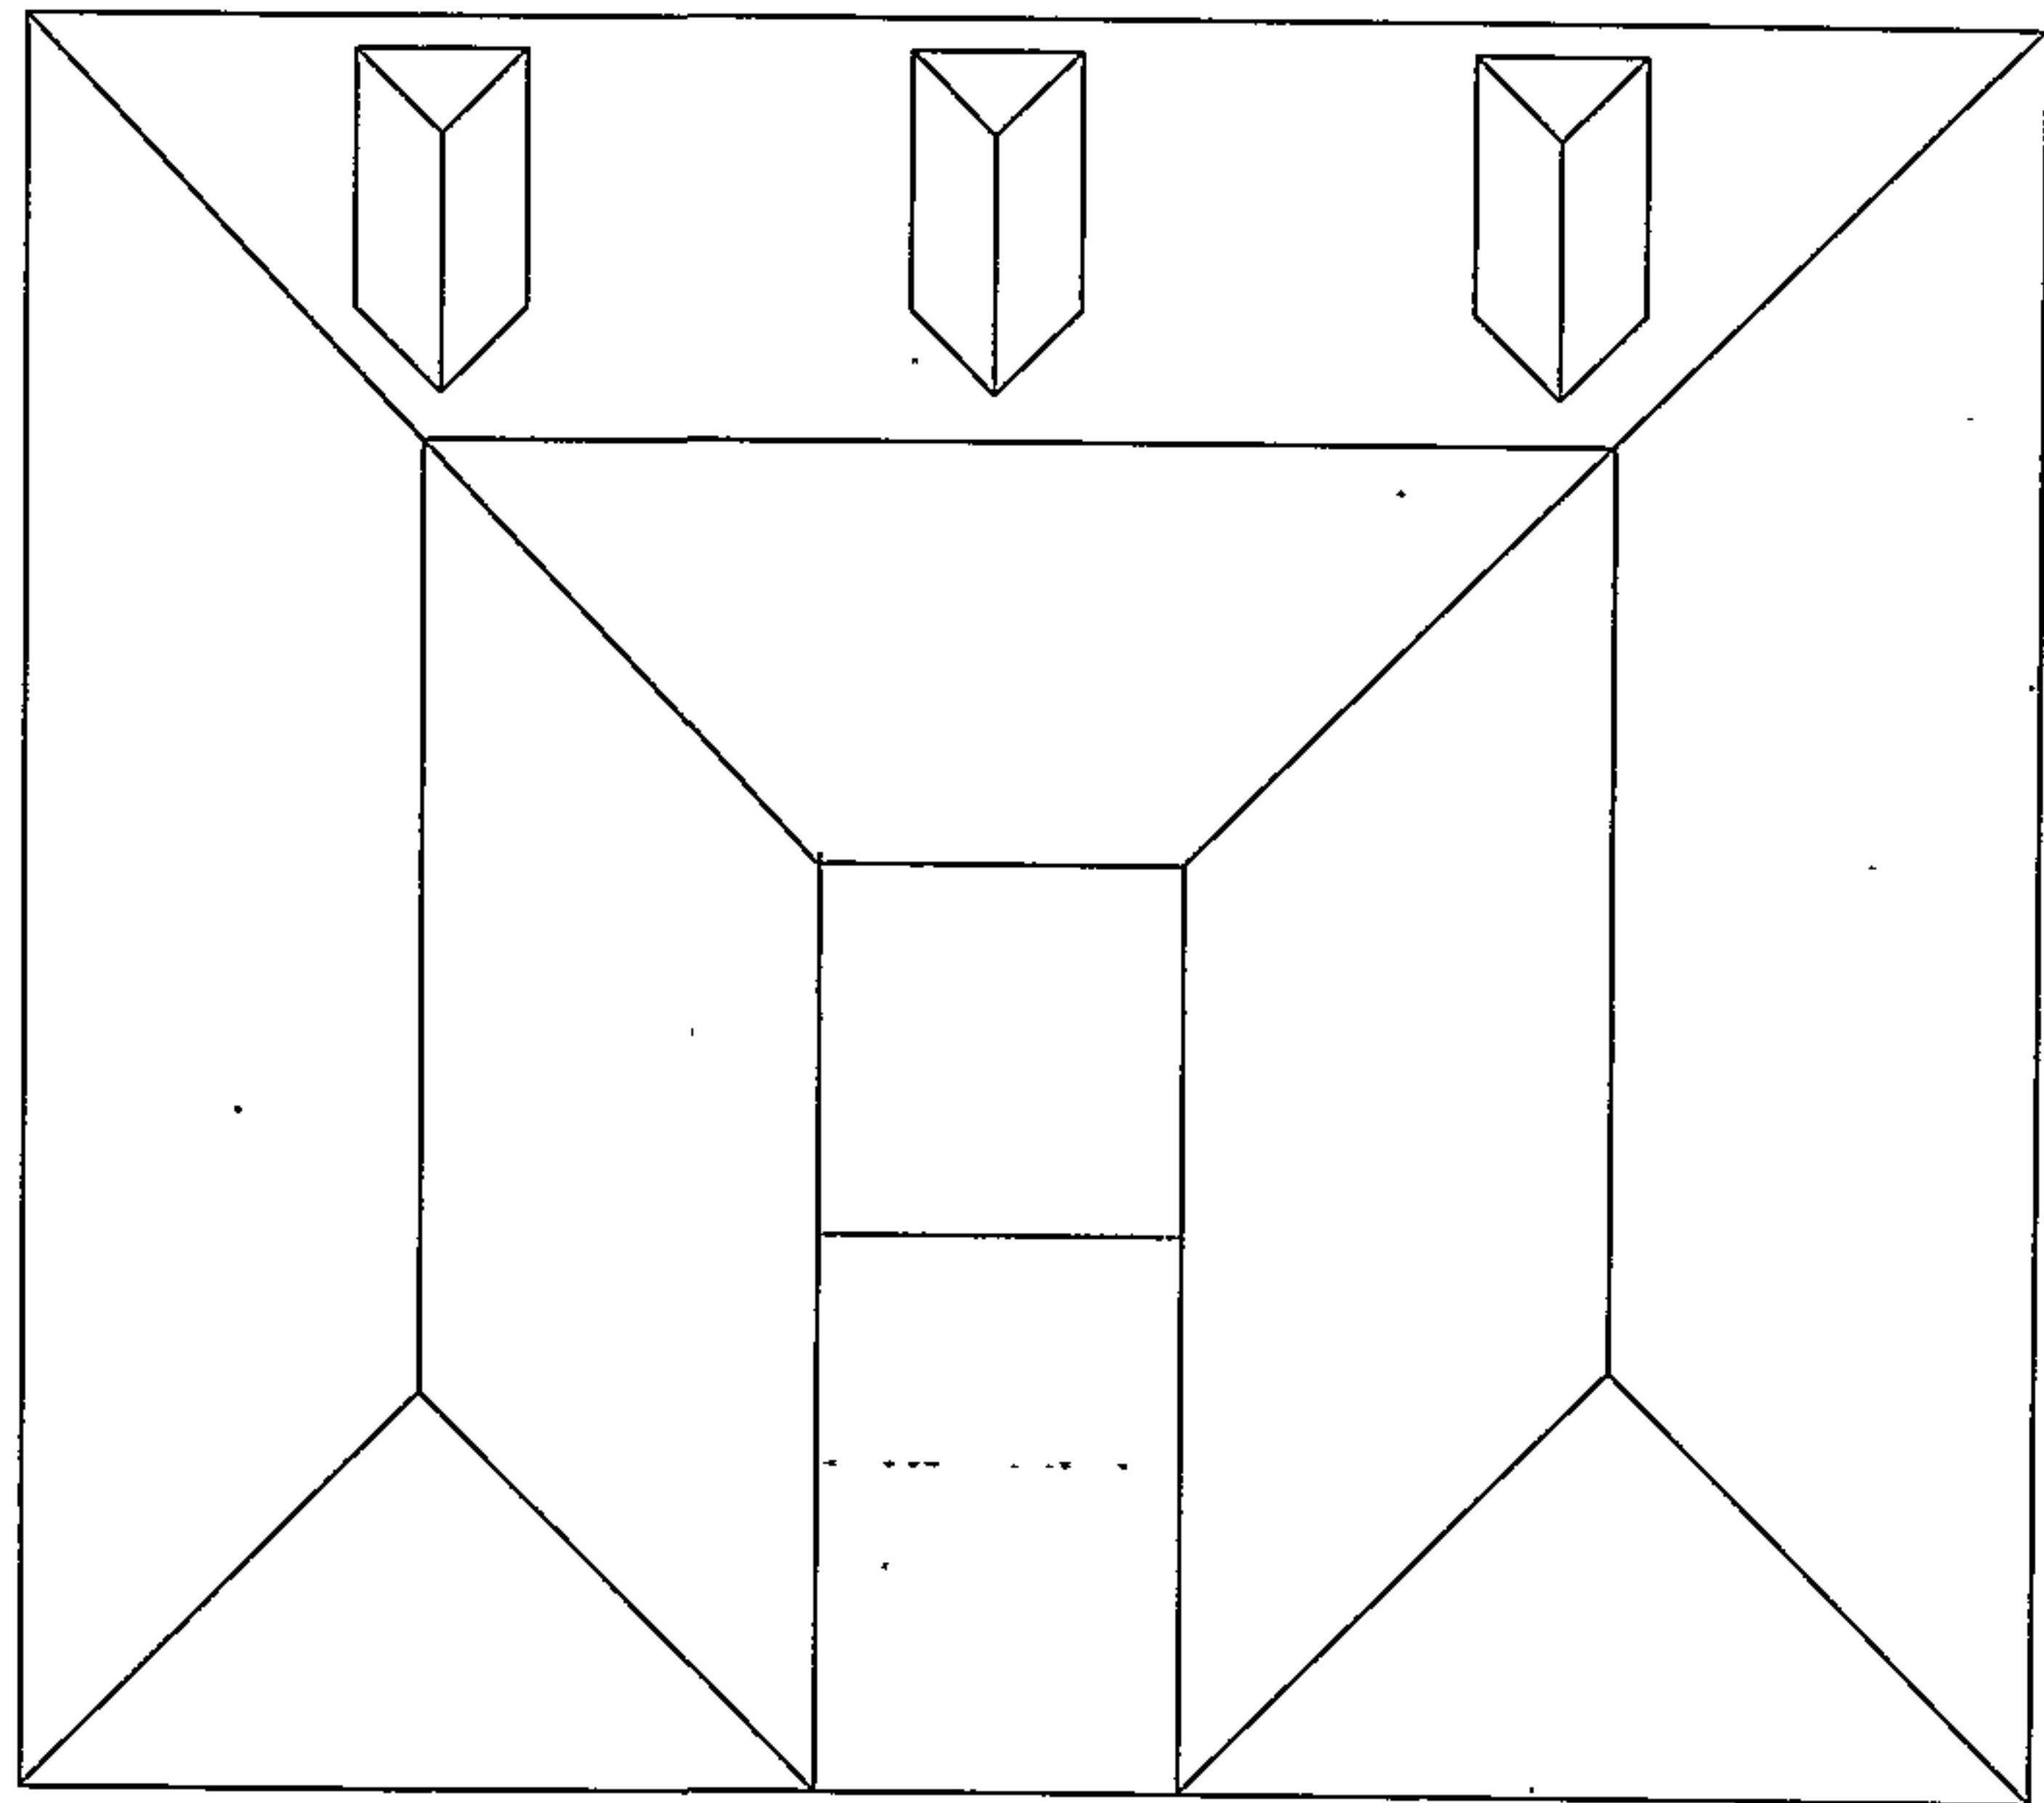

N / 111853 / F

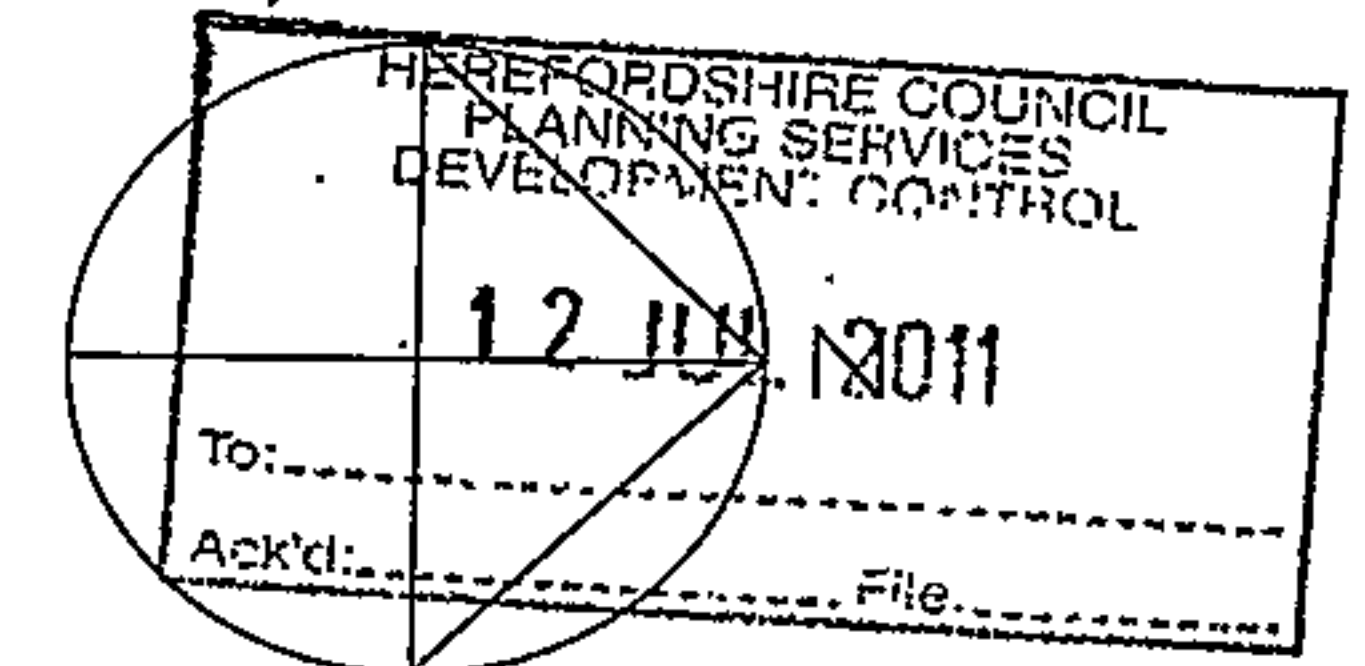

Proposed Alterations
Lower Castleton Westhild
Second floor plan as proposed
Drawing no. 99242.P14
Scale 1:100 at A3
July 2011

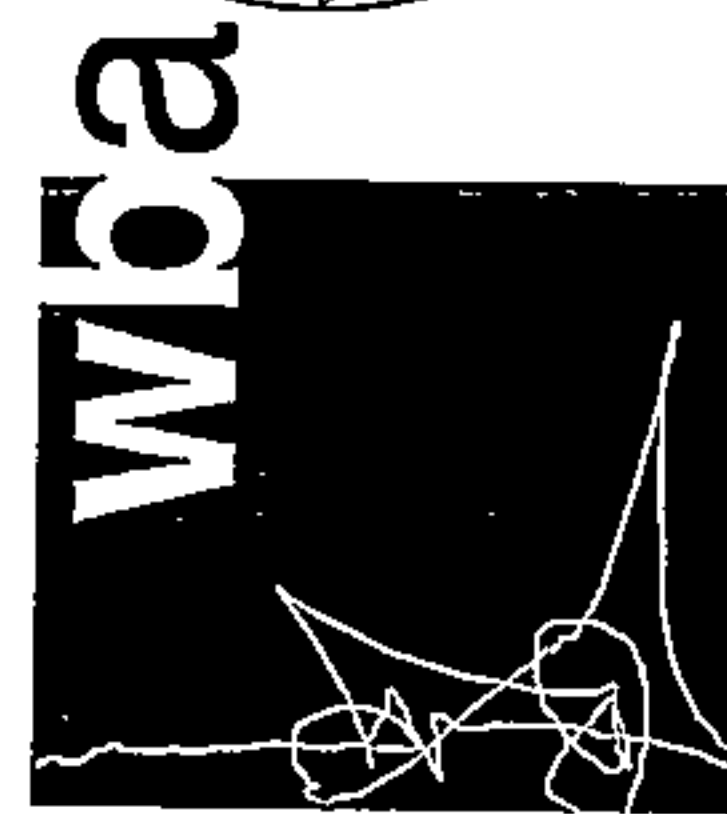

warren benbow architects
21-22 Mill Street Kington
Herefordshire HR5 3AL
01544 239 136
www.warrenbenbow.com
Email: warrenbenbow.co.uk

