

NW 08 / 0203 / F
PLOT 1 CIDER HOUSE

MATERIALS

ROOF

40 degree pitch roof with corrugated metal sheeting and pressed metal ridge.


WALLS

Random coursed stone first storey height wall
Timber frame with brick infill
Corrugated metal sheeting


DOORS/WINDOWS

Timber doors and frames
Timber window frames with timber shutters


NW 08 / 0204 / L

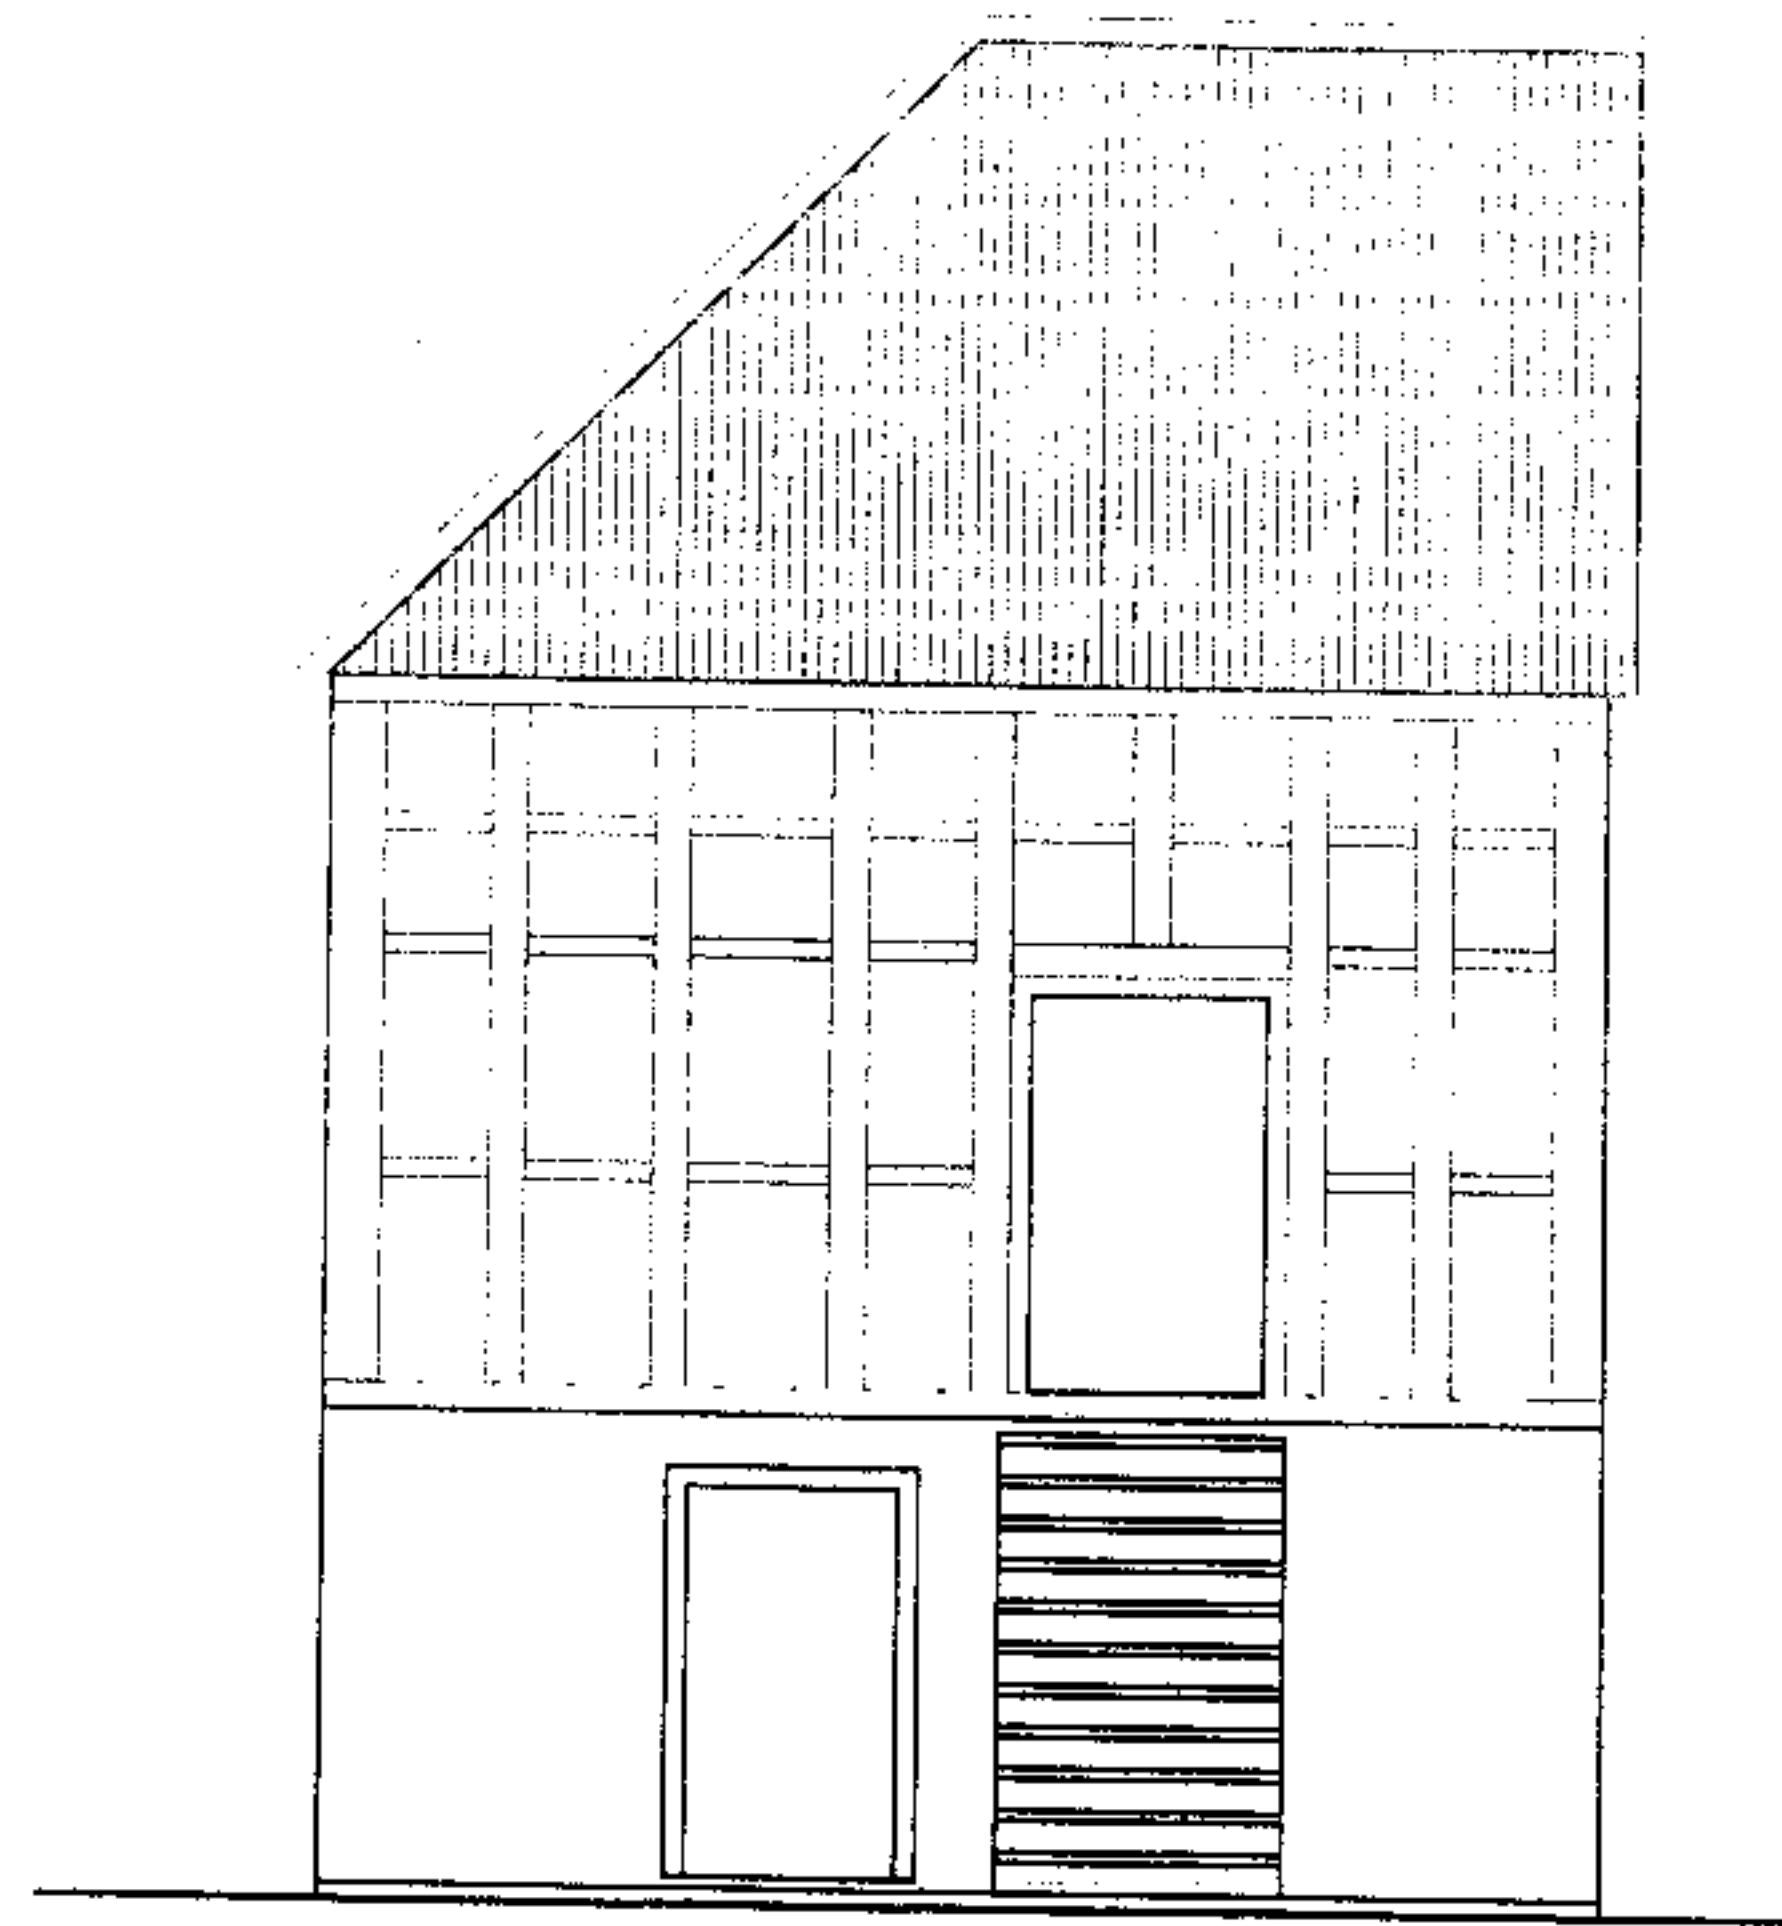


NORTH WEST ELEVATION

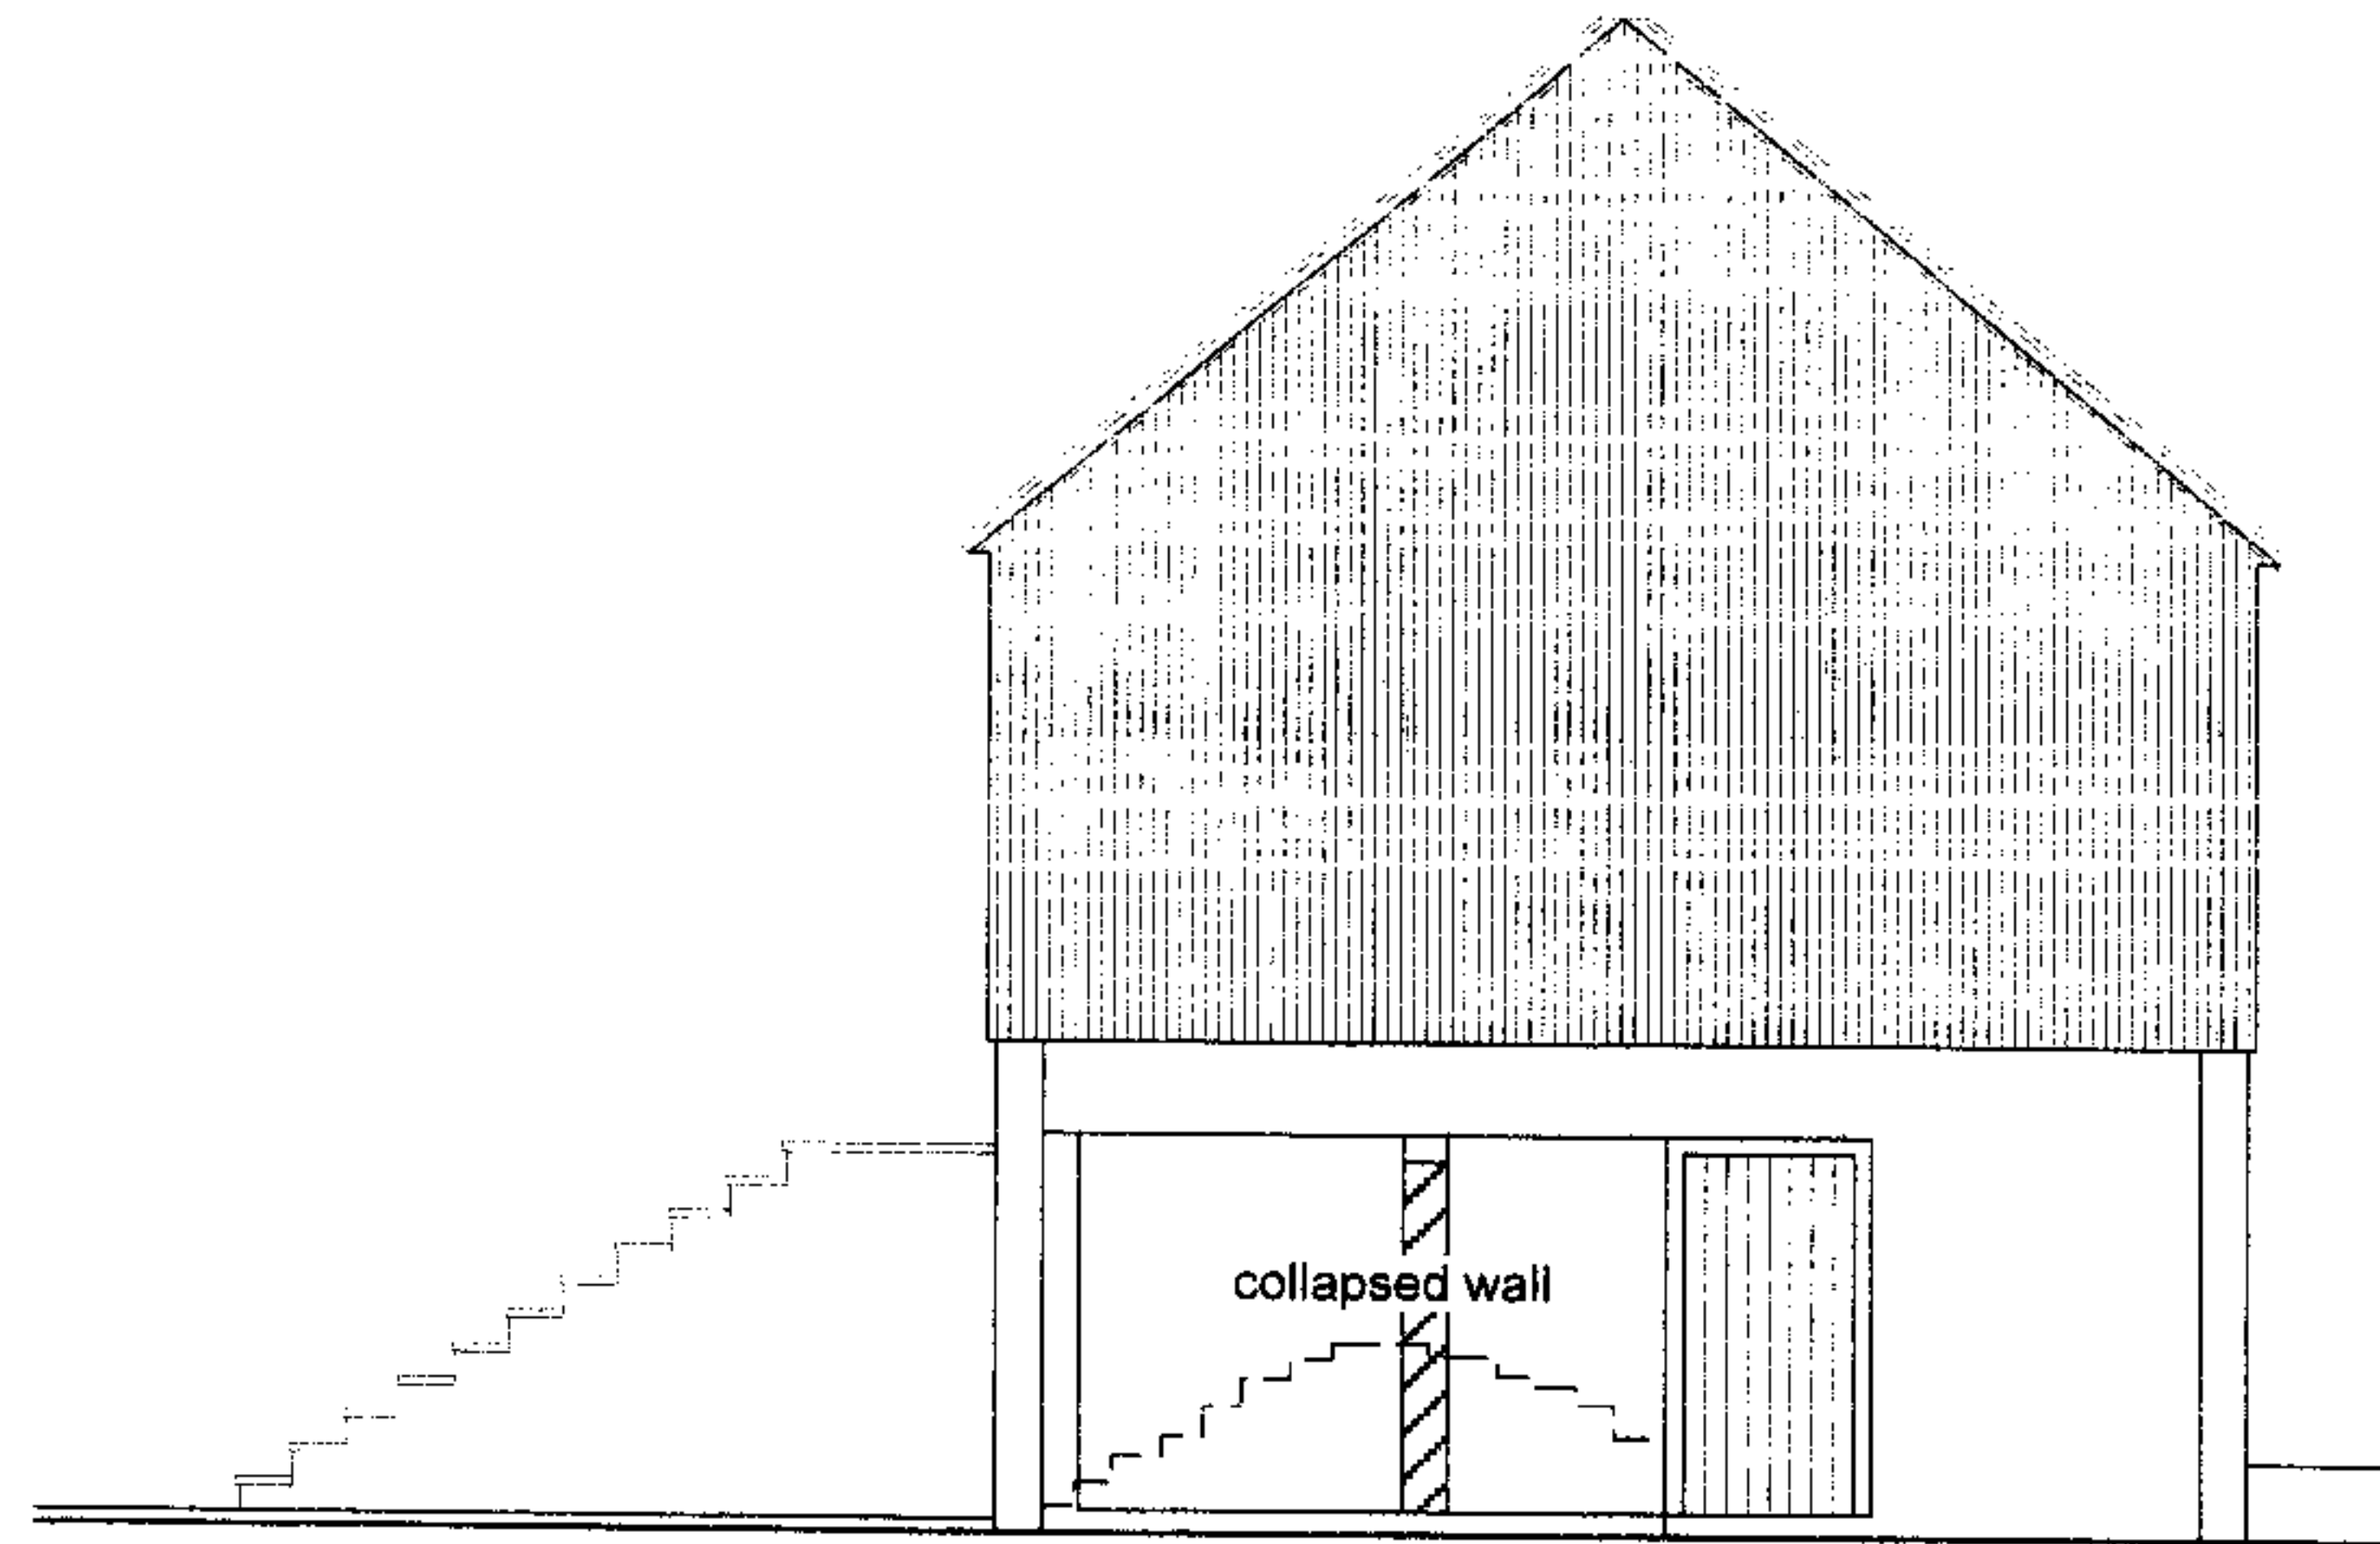

SOUTH WEST ELEVATION

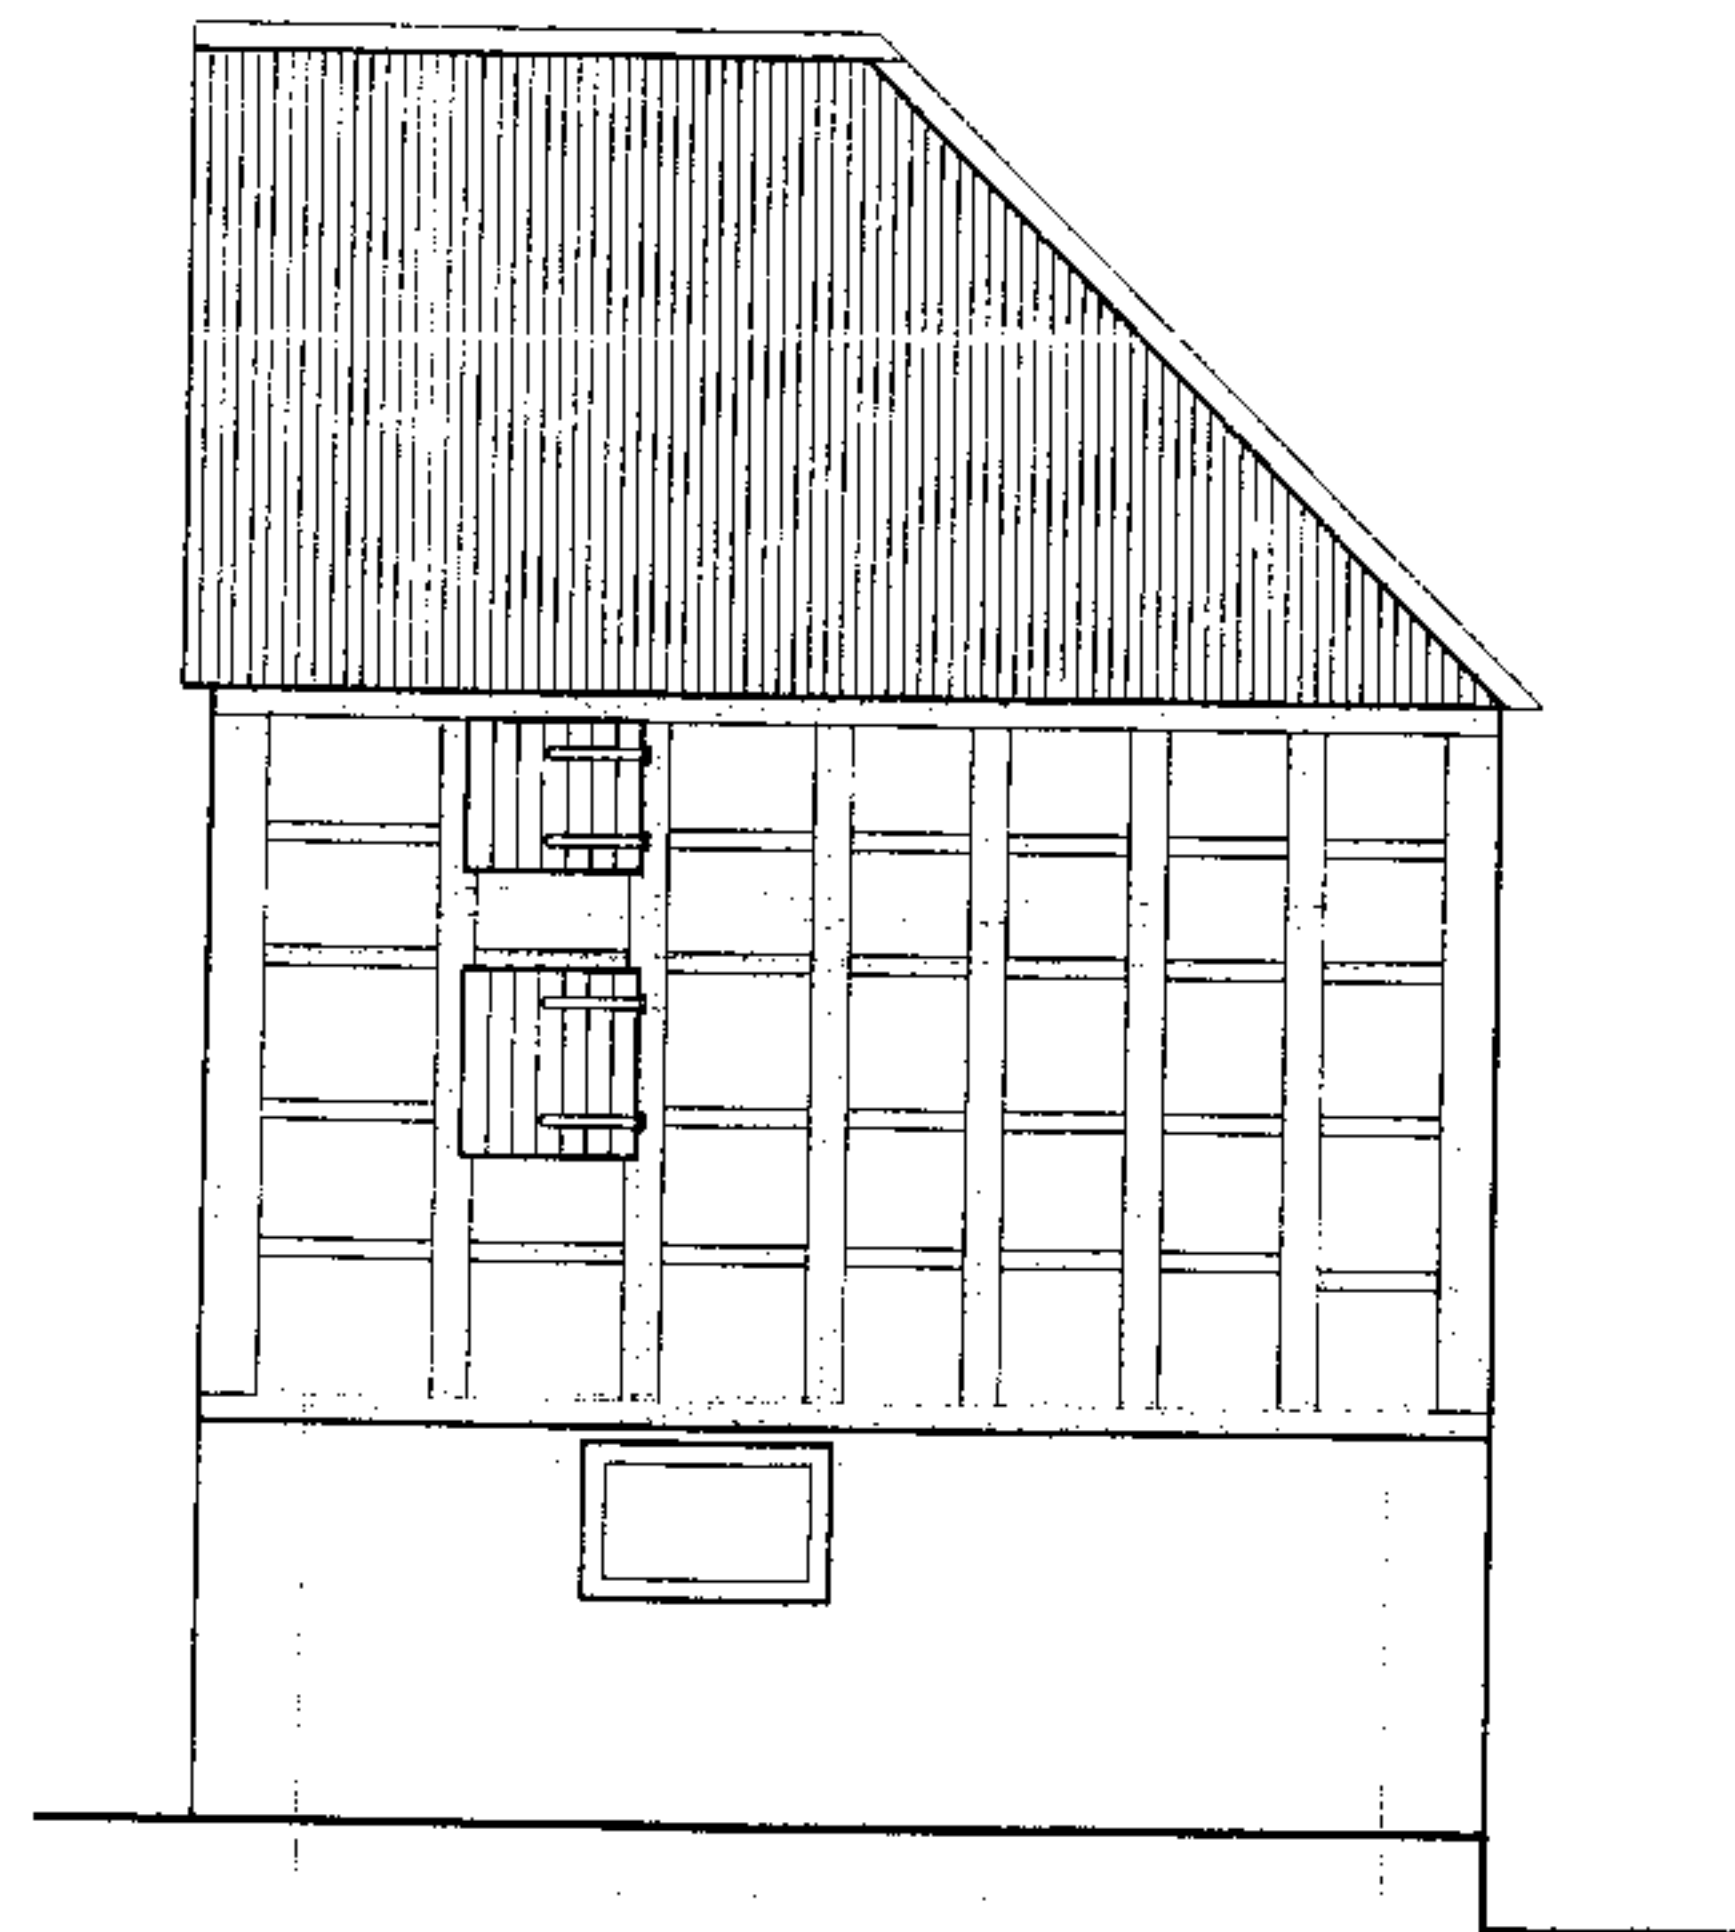

SOUTH EAST ELEVATION

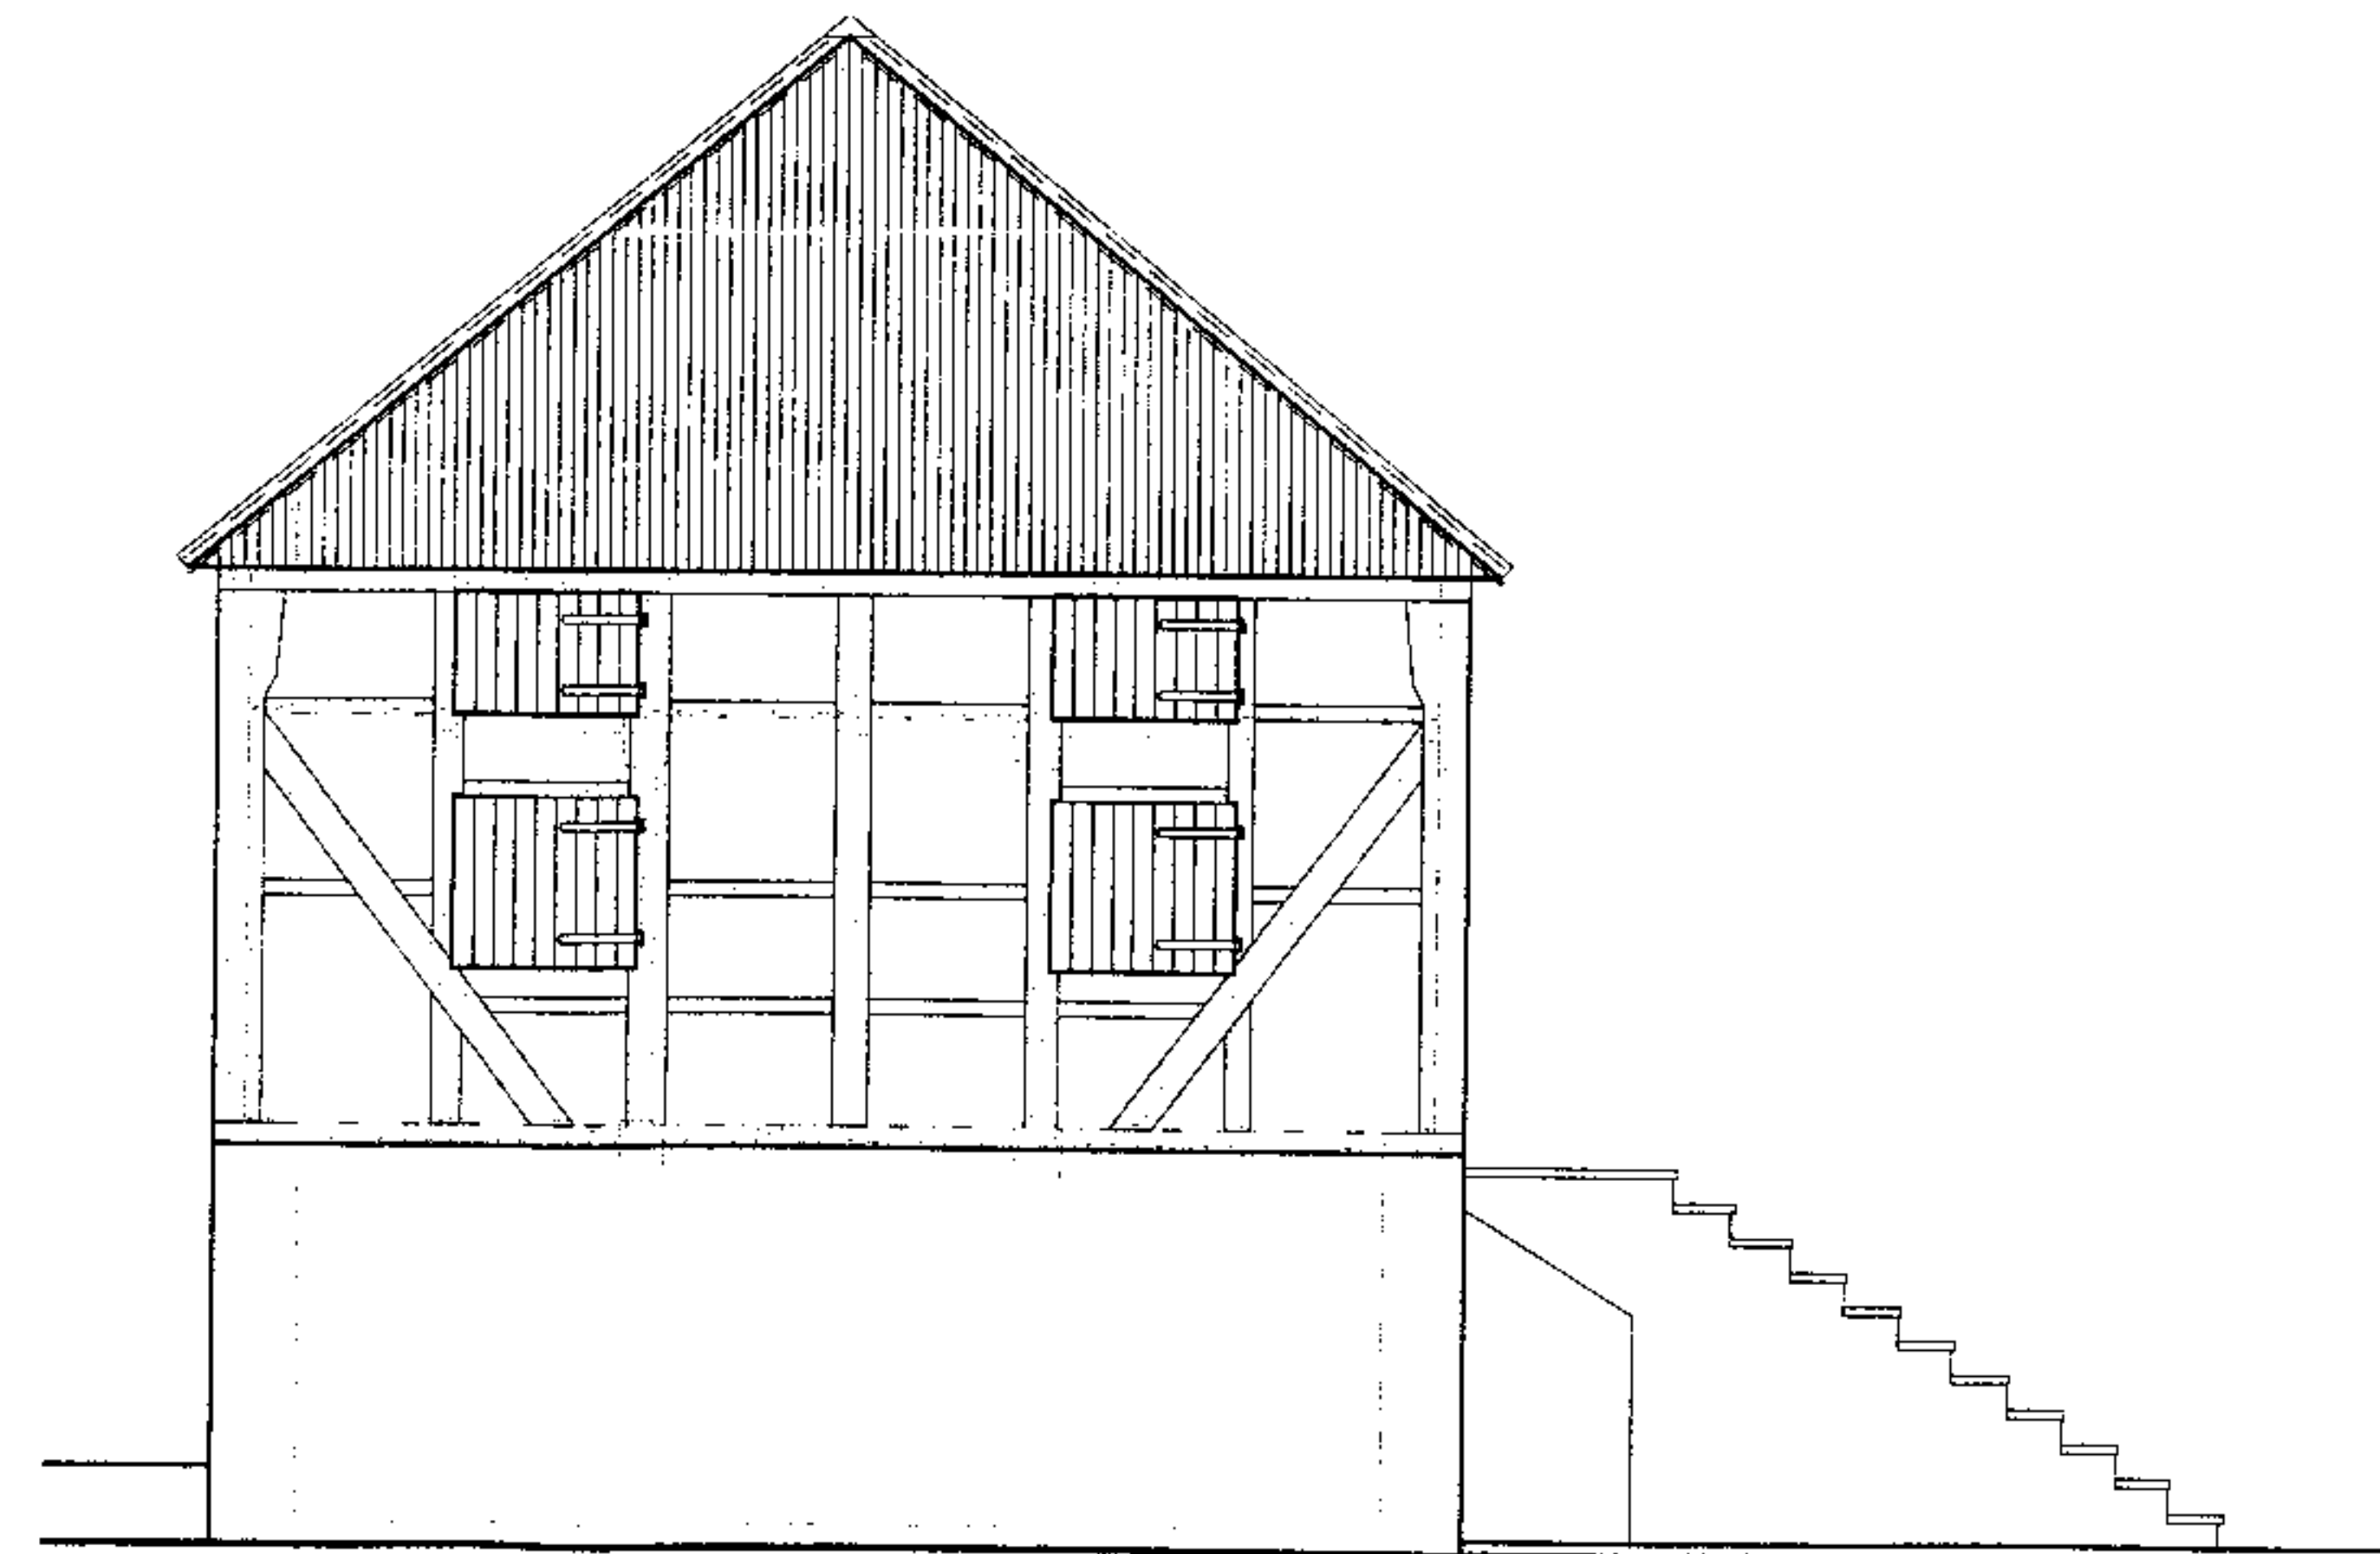

NORTH EAST ELEVATION

HEREFORDSHIRE COUNCIL
PLANNING SERVICES
DEVELOPMENT CONTROL

02 JAN 2008

To:

Ack'd: Filed:

HEALDPARTNERSHIP
Gamets Orchard, Poorescript Lane, Grosmont, NP7 8LP

WESTON COURT FARM
Weston, Pembridge, Herefordshire

PLOT 1 ANNEXE
CIDER HOUSE
EXISTING ELEVATIONS

Drawing No. WCF/PLT1/06
SCALE 1:100

This drawing is copyright and may not be
used or reproduced without consent.
Figured dimensions only to be taken from drawing
DO NOT SCALE
All dimensions to be checked on site.
DRAWING TO BE READ IN CONJUNCTION
WITH SPECIFICATION NOTES

T/F 01981 241144 E healptnshp@aol.com

NW 08 / 0203 / F
PLOT 1 CIDER HOUSE

MATERIALS

ROOF

40 degree pitch roof with corrugated metal sheeting and pressed metal ridge.


WALLS

Random coursed stone first storey height wall
Timber frame with brick infill
Corrugated metal sheeting


DOORS/WINDOWS

Timber doors and frames
Timber window frames with timber shutters


NW 08 / 0204 / L

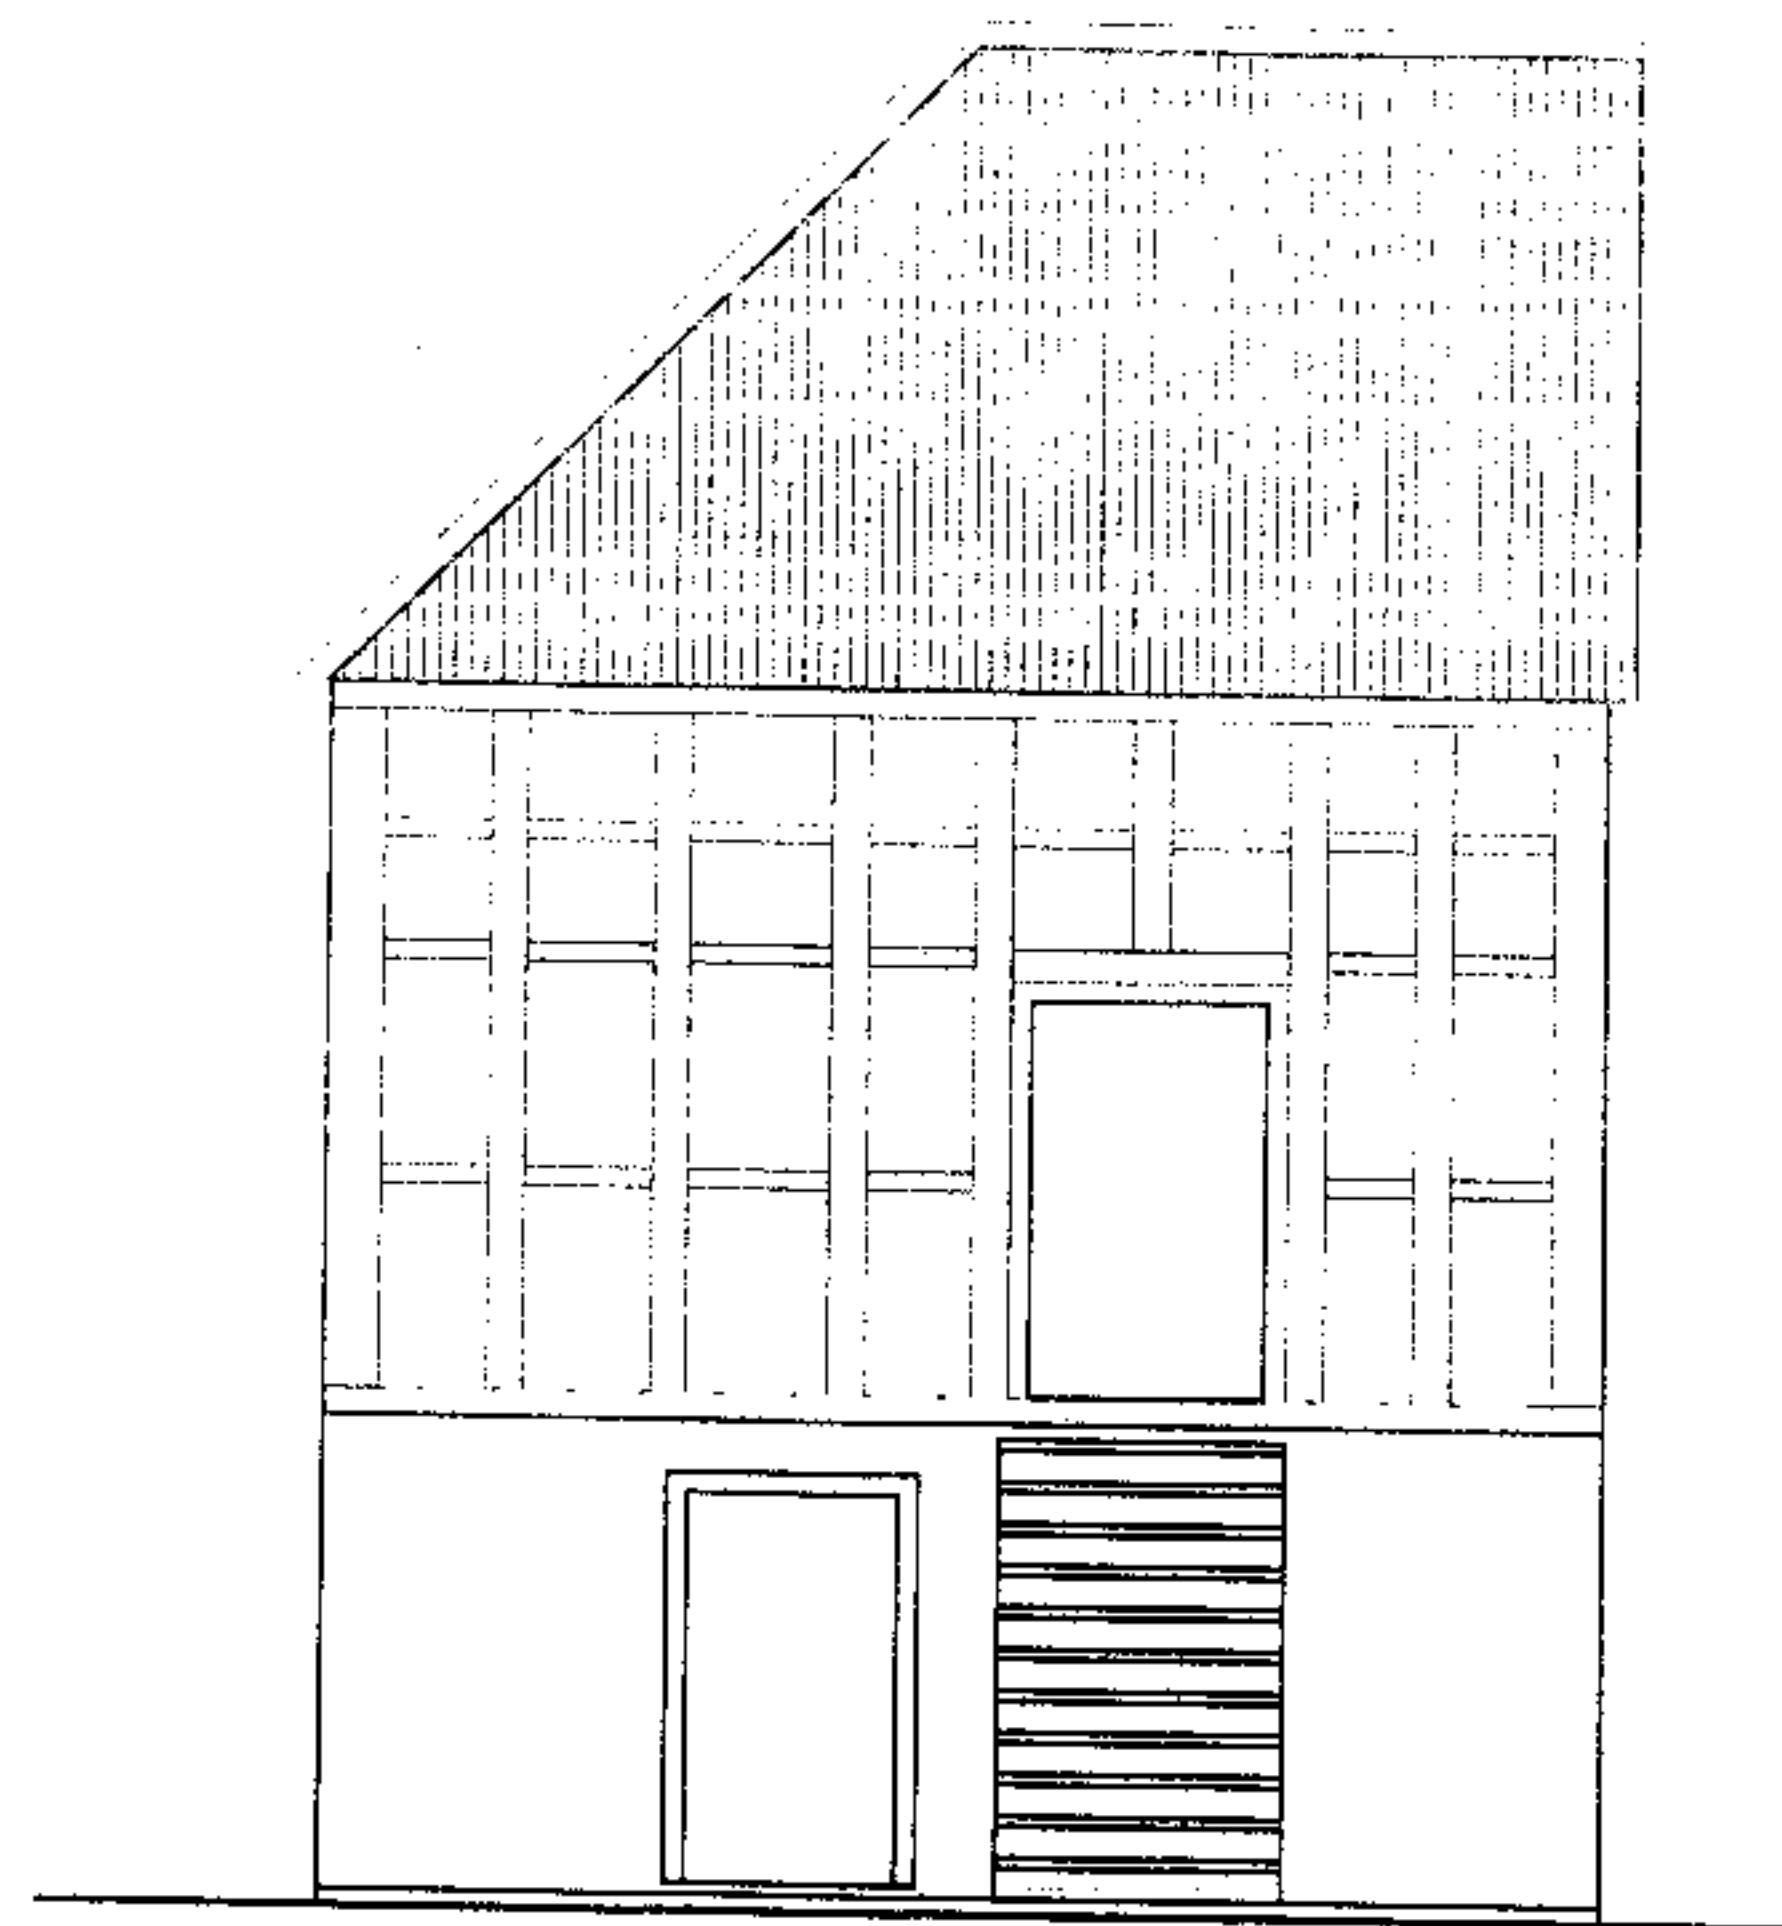


NORTH WEST ELEVATION

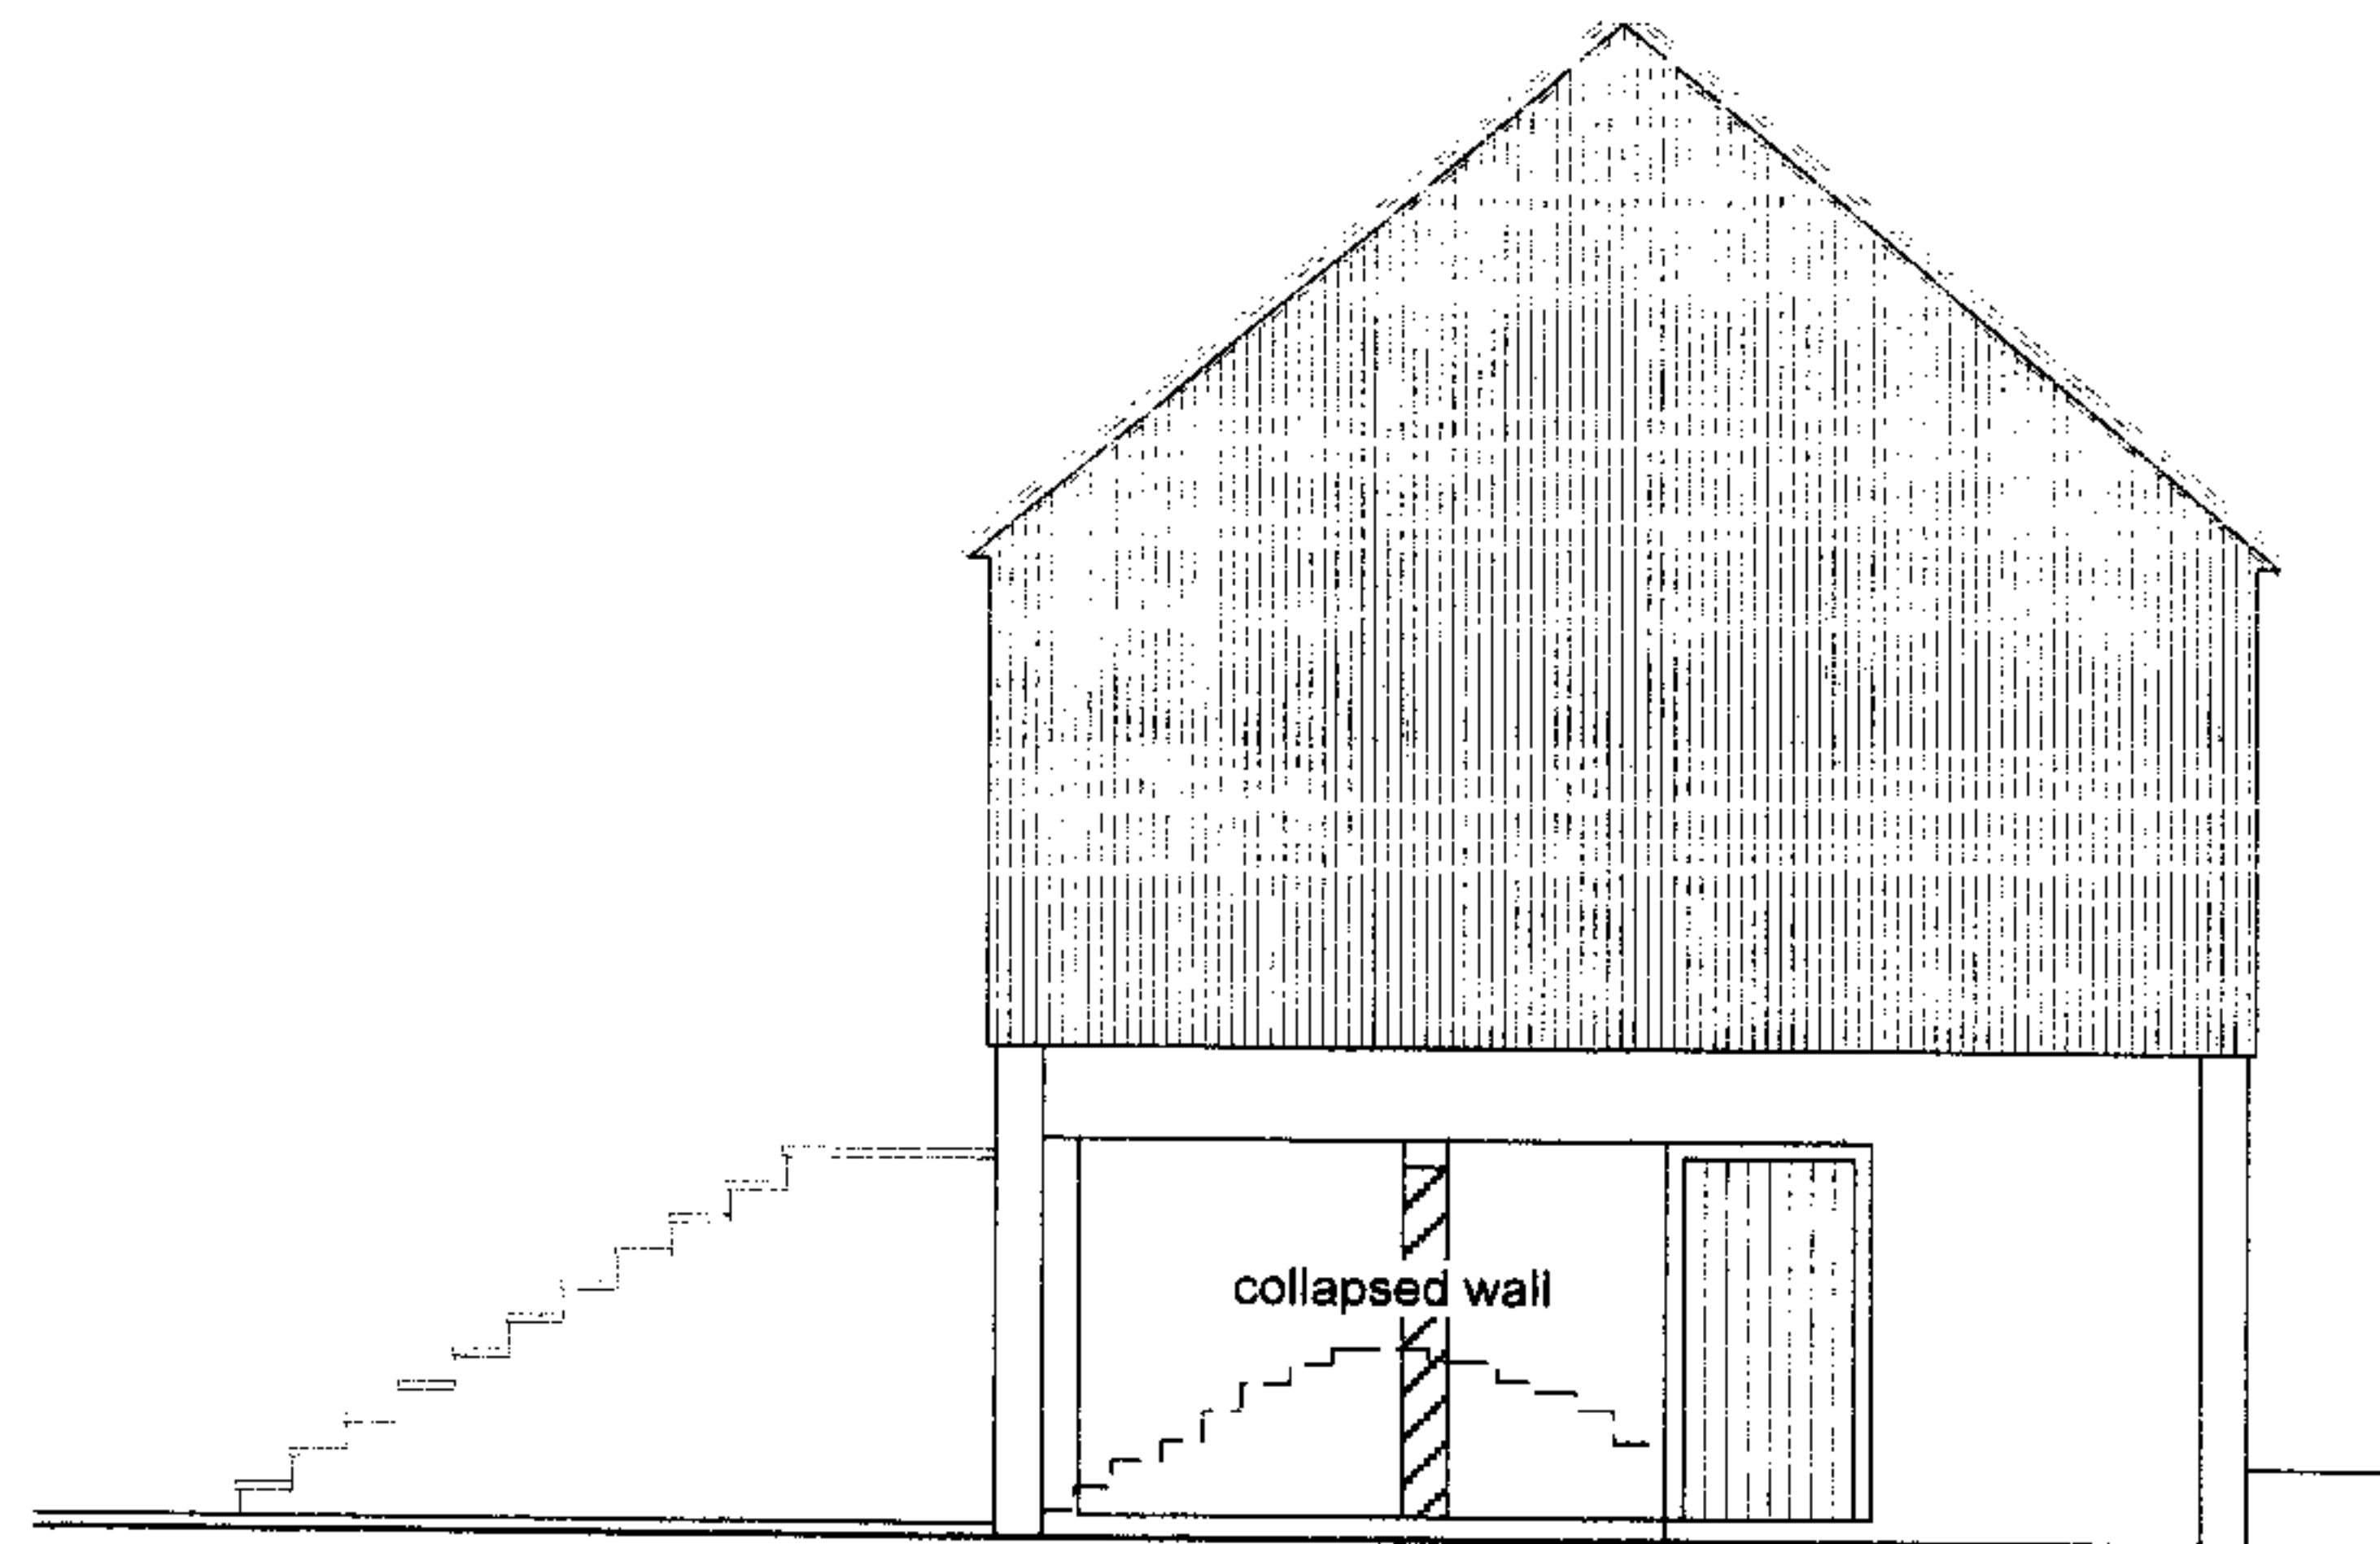

SOUTH WEST ELEVATION

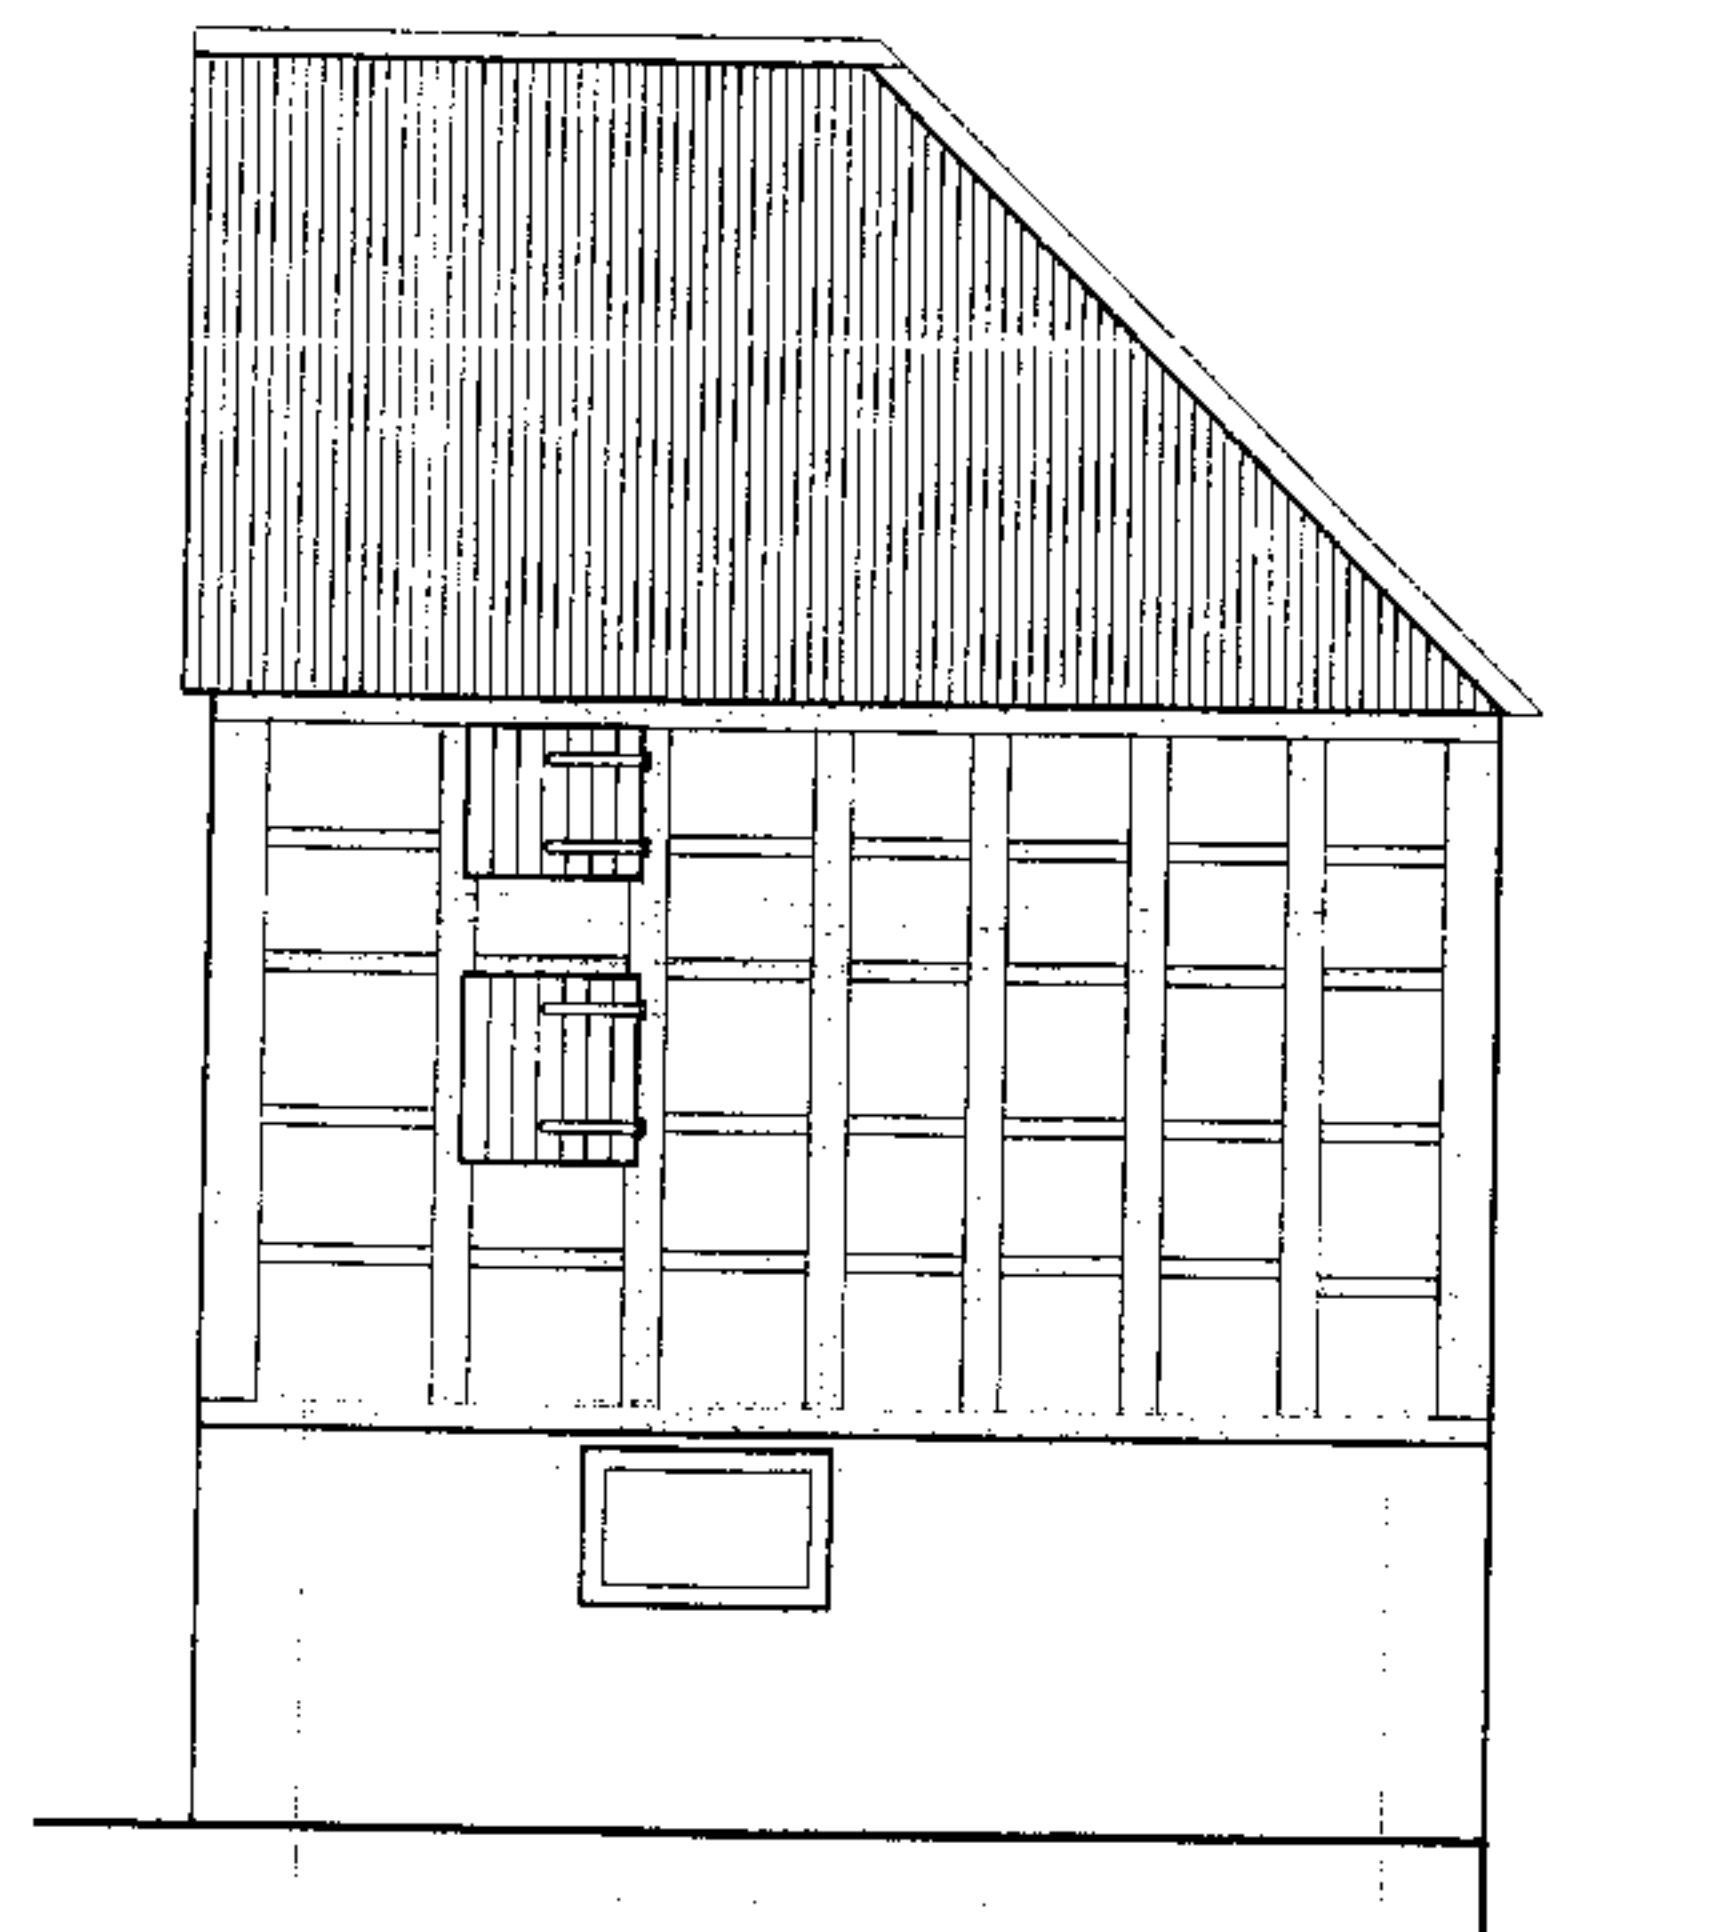

SOUTH EAST ELEVATION

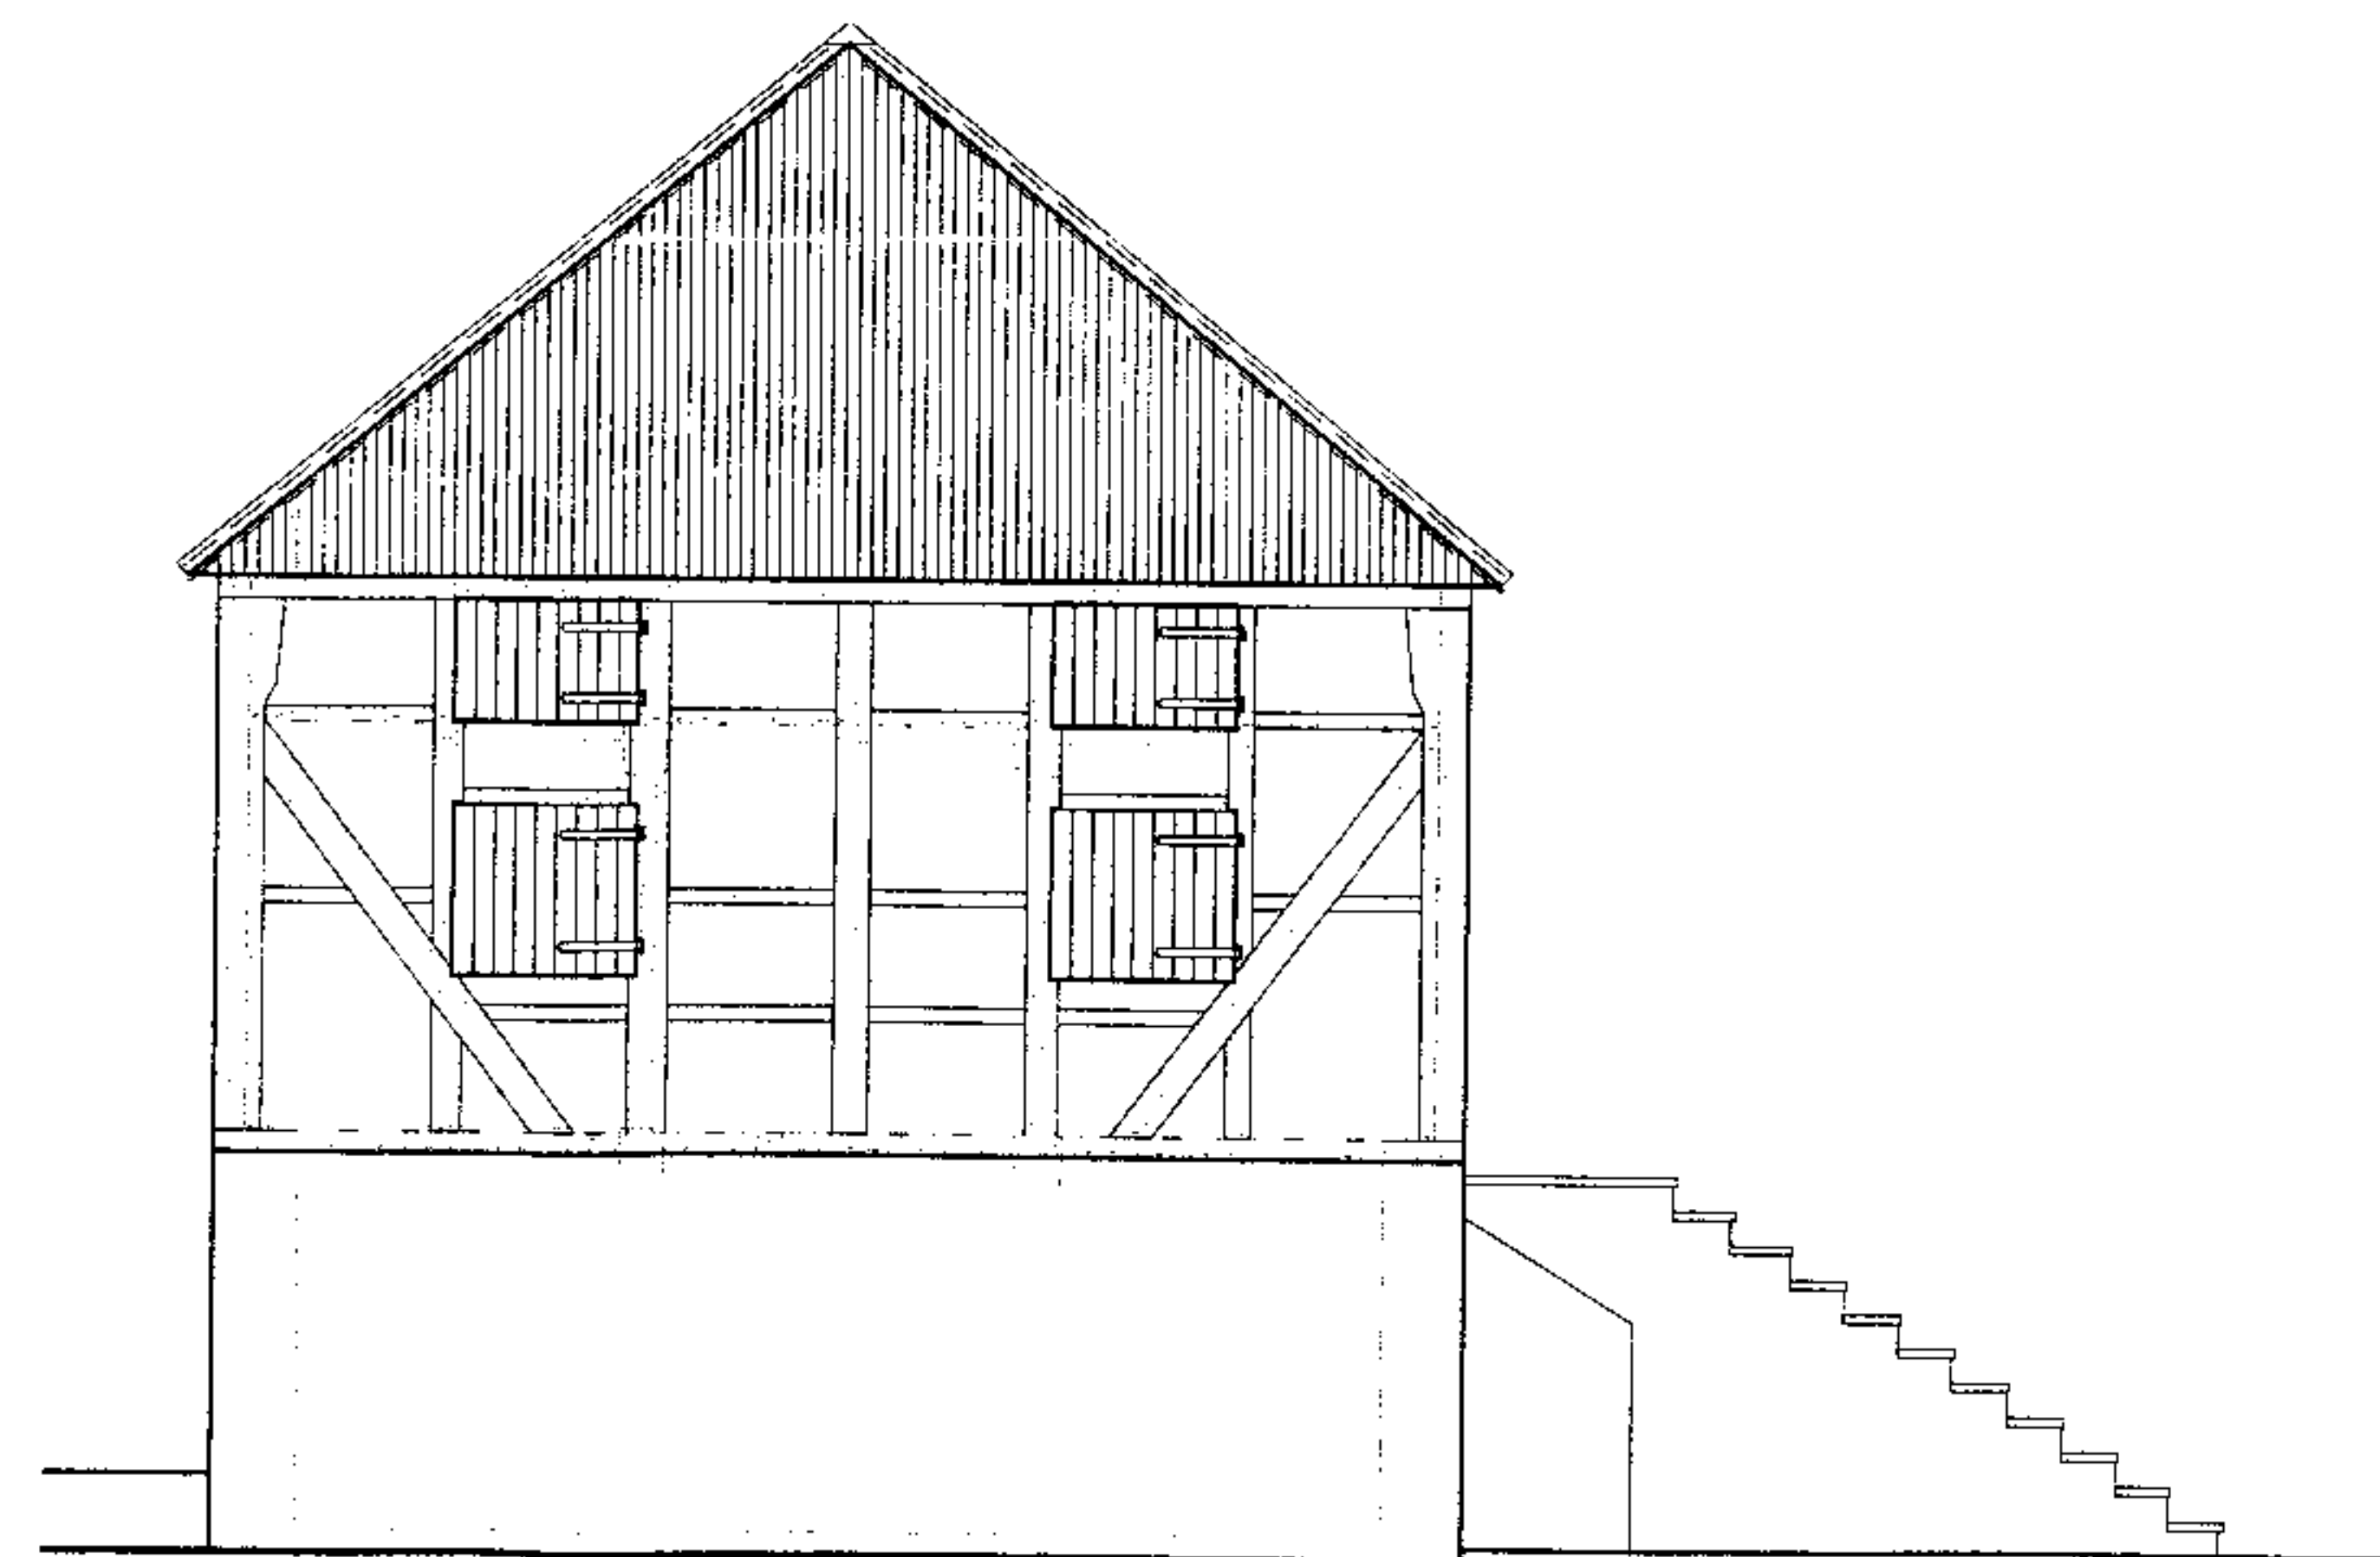

NORTH EAST ELEVATION

HEREFORDSHIRE COUNCIL
PLANNING SERVICES
DEVELOPMENT CONTROL

02 JAN 2008

To:

Ack'd: Filed:

HEALDPARTNERSHIP
Gamets Orchard, Poorscript Lane, Grosmont, NP7 8LP

WESTON COURT FARM
Weston, Pembridge, Herefordshire

PLOT 1 ANNEXE
CIDER HOUSE
EXISTING ELEVATIONS

Drawing No. WCF/PLT1/06
SCALE 1:100

This drawing is copyright and may not be
used or reproduced without consent.
Figured dimensions only to be taken from drawing
DO NOT SCALE
All dimensions to be checked on site.
DRAWING TO BE READ IN CONJUNCTION
WITH SPECIFICATION NOTES

T/F 01981 241144 E healptnshp@aol.com