



Scale 1:100
Issue 4.5

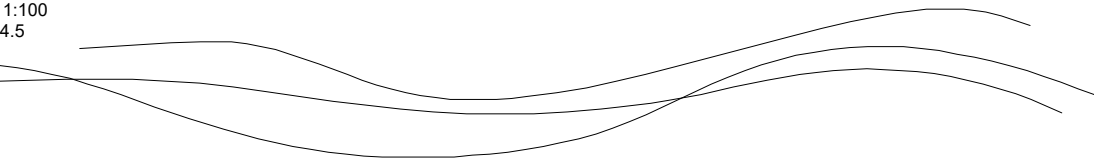

QA277
FRONT ELEVATION

QA277-1

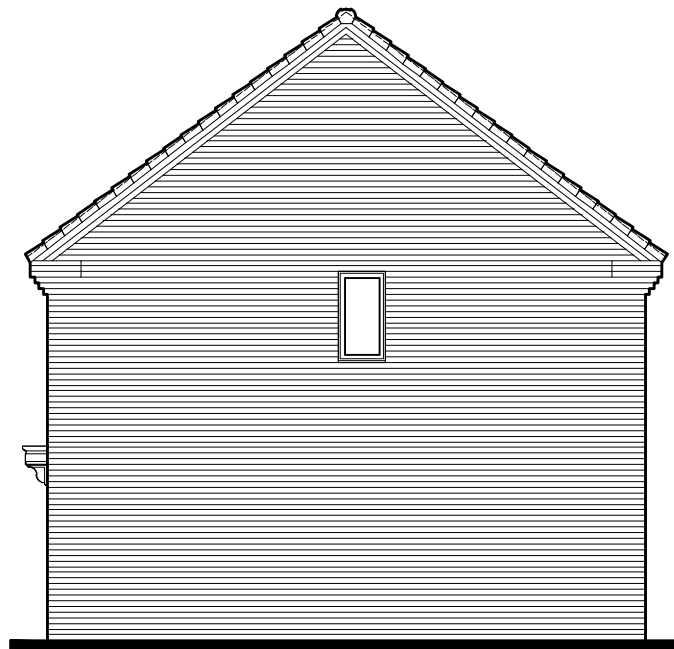


QA277-1
SIDE ELEVATION




QA277-1
REAR ELEVATION

QA277

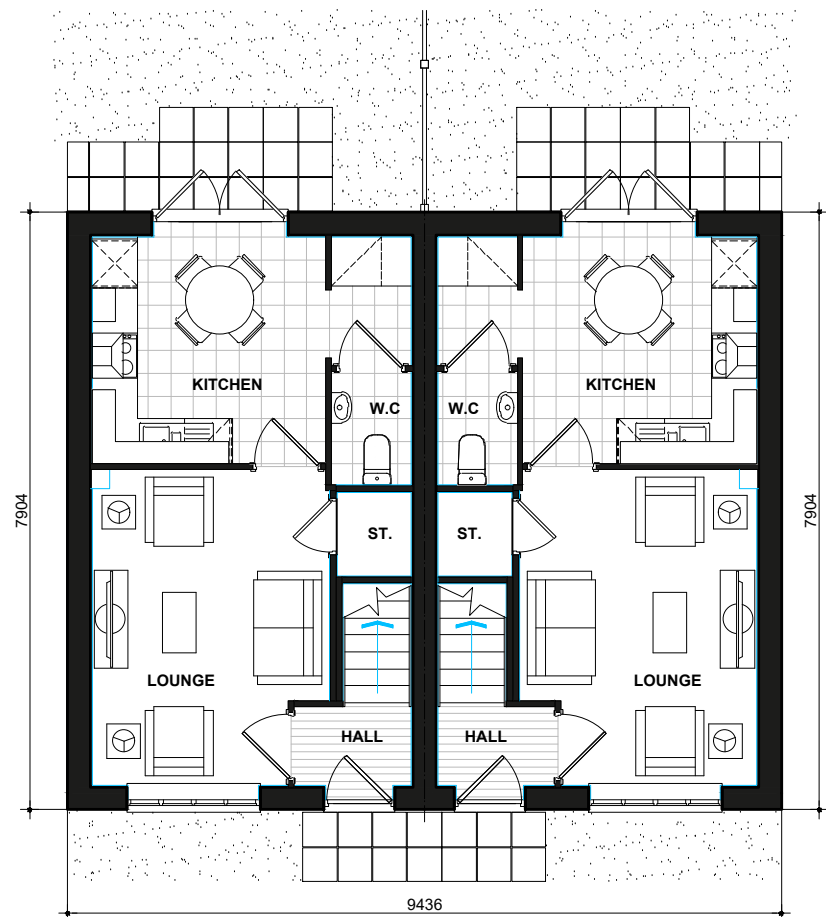

QA277
GROUND FLOOR PLAN

QA277-1

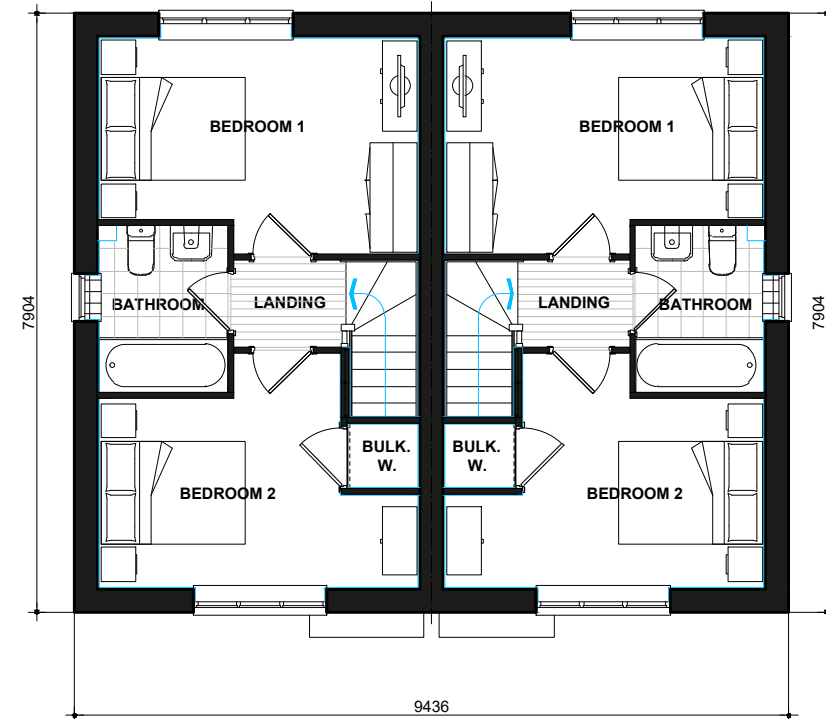

QA277
FIRST FLOOR PLAN

QA277-1

Drake

BRICK

QA277_QA277-1.PL-01

DATE: MAY 2020

REV: A

SCALE: 1:100 @ A3

DRAWN: MF
CHECKED: GPM

62.27m²
670ft²

BLOOR HOMES