



121481

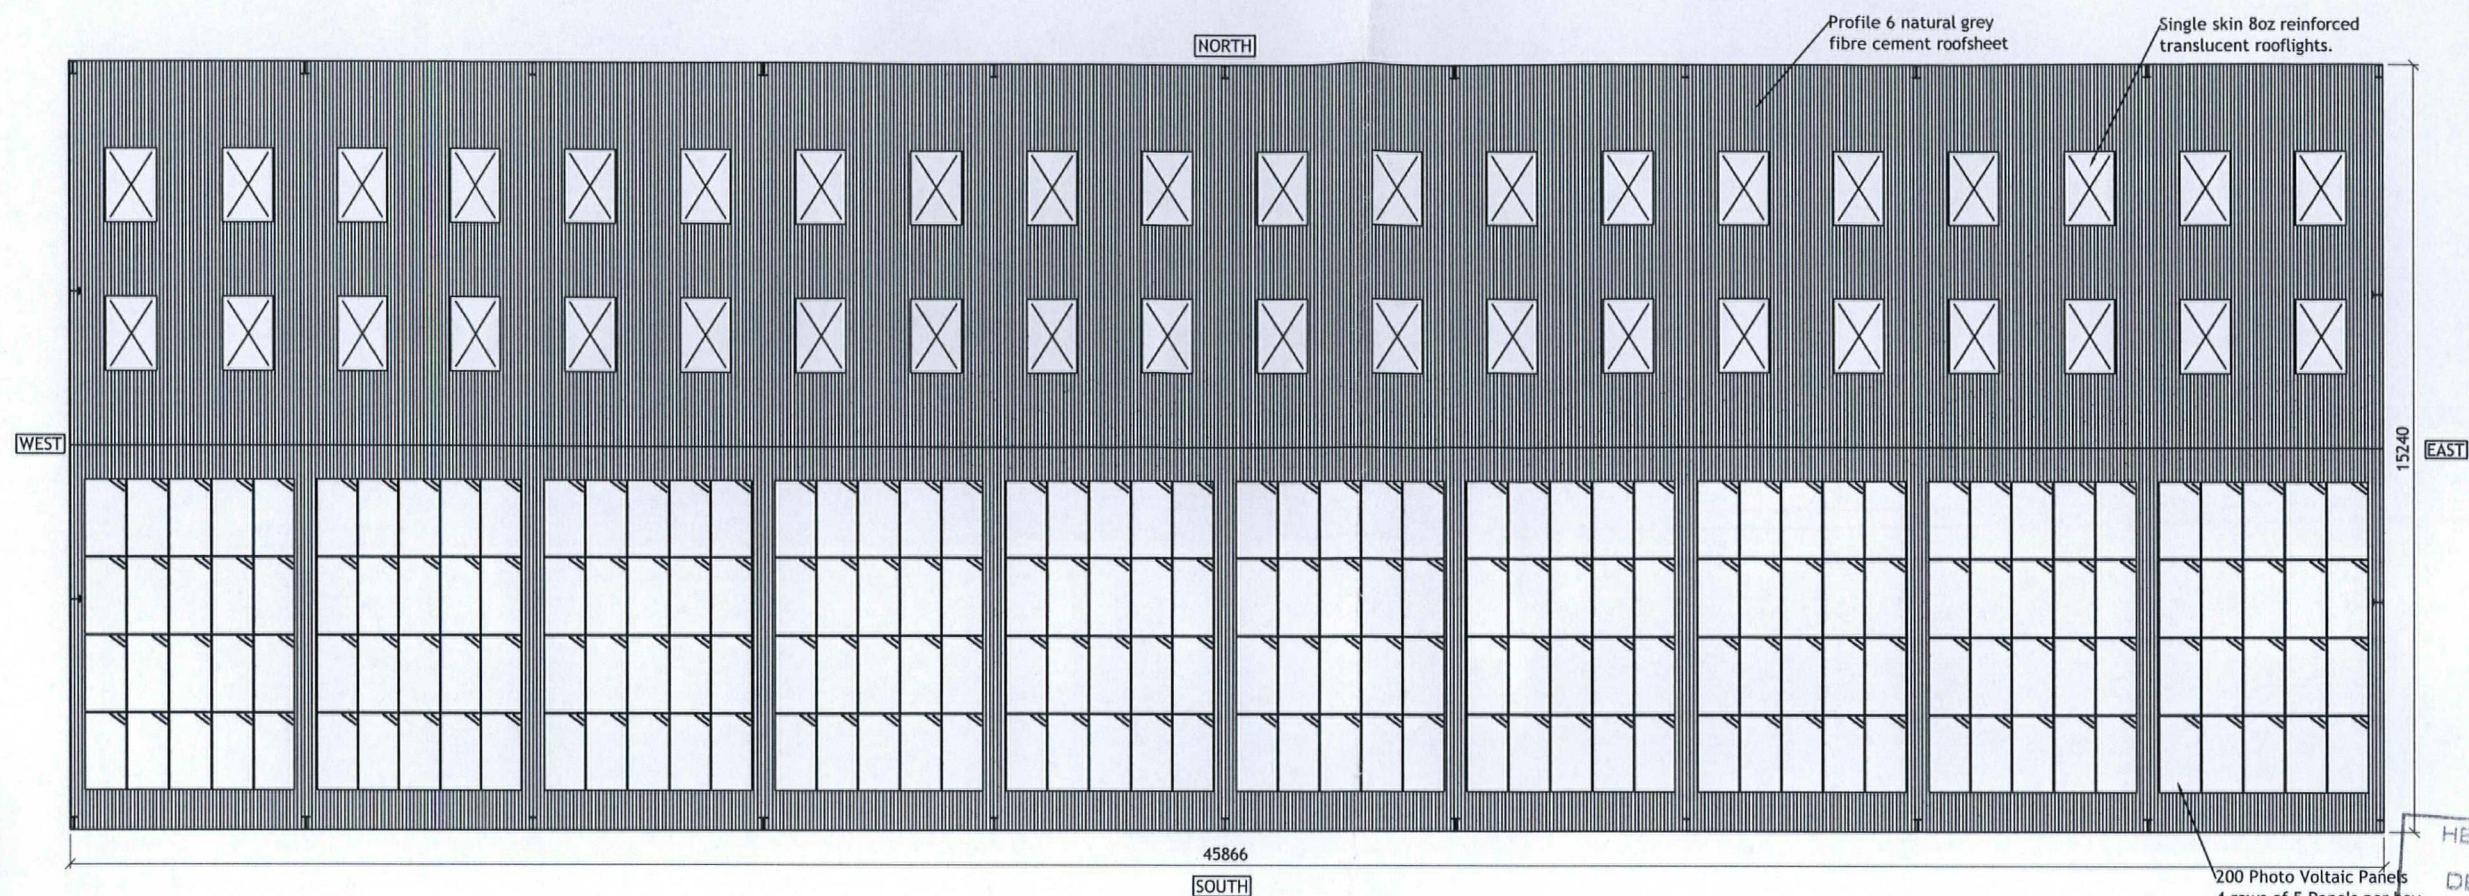


Proposed Building

HEREFORDSHIRE COUNCIL
PLANNING SERVICES
DEVELOPMENT CONTROL
21 MAY 2012
To:
Attn: File:

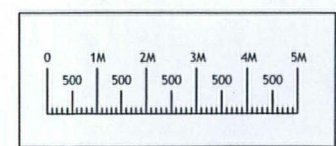

SCALE RULE

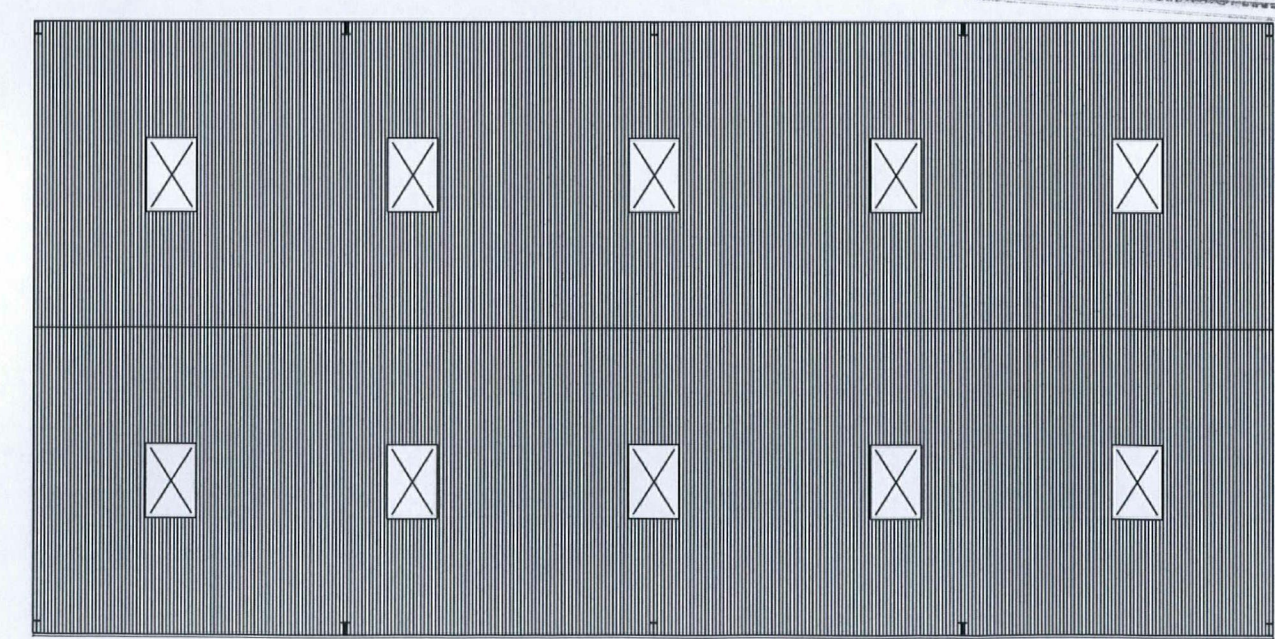

Existing Building

		A.J. LOWTHER & SON LTD.			
		WHITCHURCH ROSS-ON-WYE HFD. HR9 6DF		TEL 01600 890482	FAX 01600 890930
CONTRACT:		S CUTTER PV LIVESTOCK BLDG		DRG TITLE : ROOF PLAN	
Handrail Holes in Columns :	YES	NO	All Holes 18mm UNO All Welds 6mm Fillet UNO	DATE: 17/05/12	DRN BY: C.S
Net Hooks in Rafters :	YES	NO	Finish : xxxx	Scale : 1:150	DRG. NO: 2863/01 REV: xxxx