




INDICATES COSTA DEMISE  
INDICATES COSTA EXTERNAL DEMISE

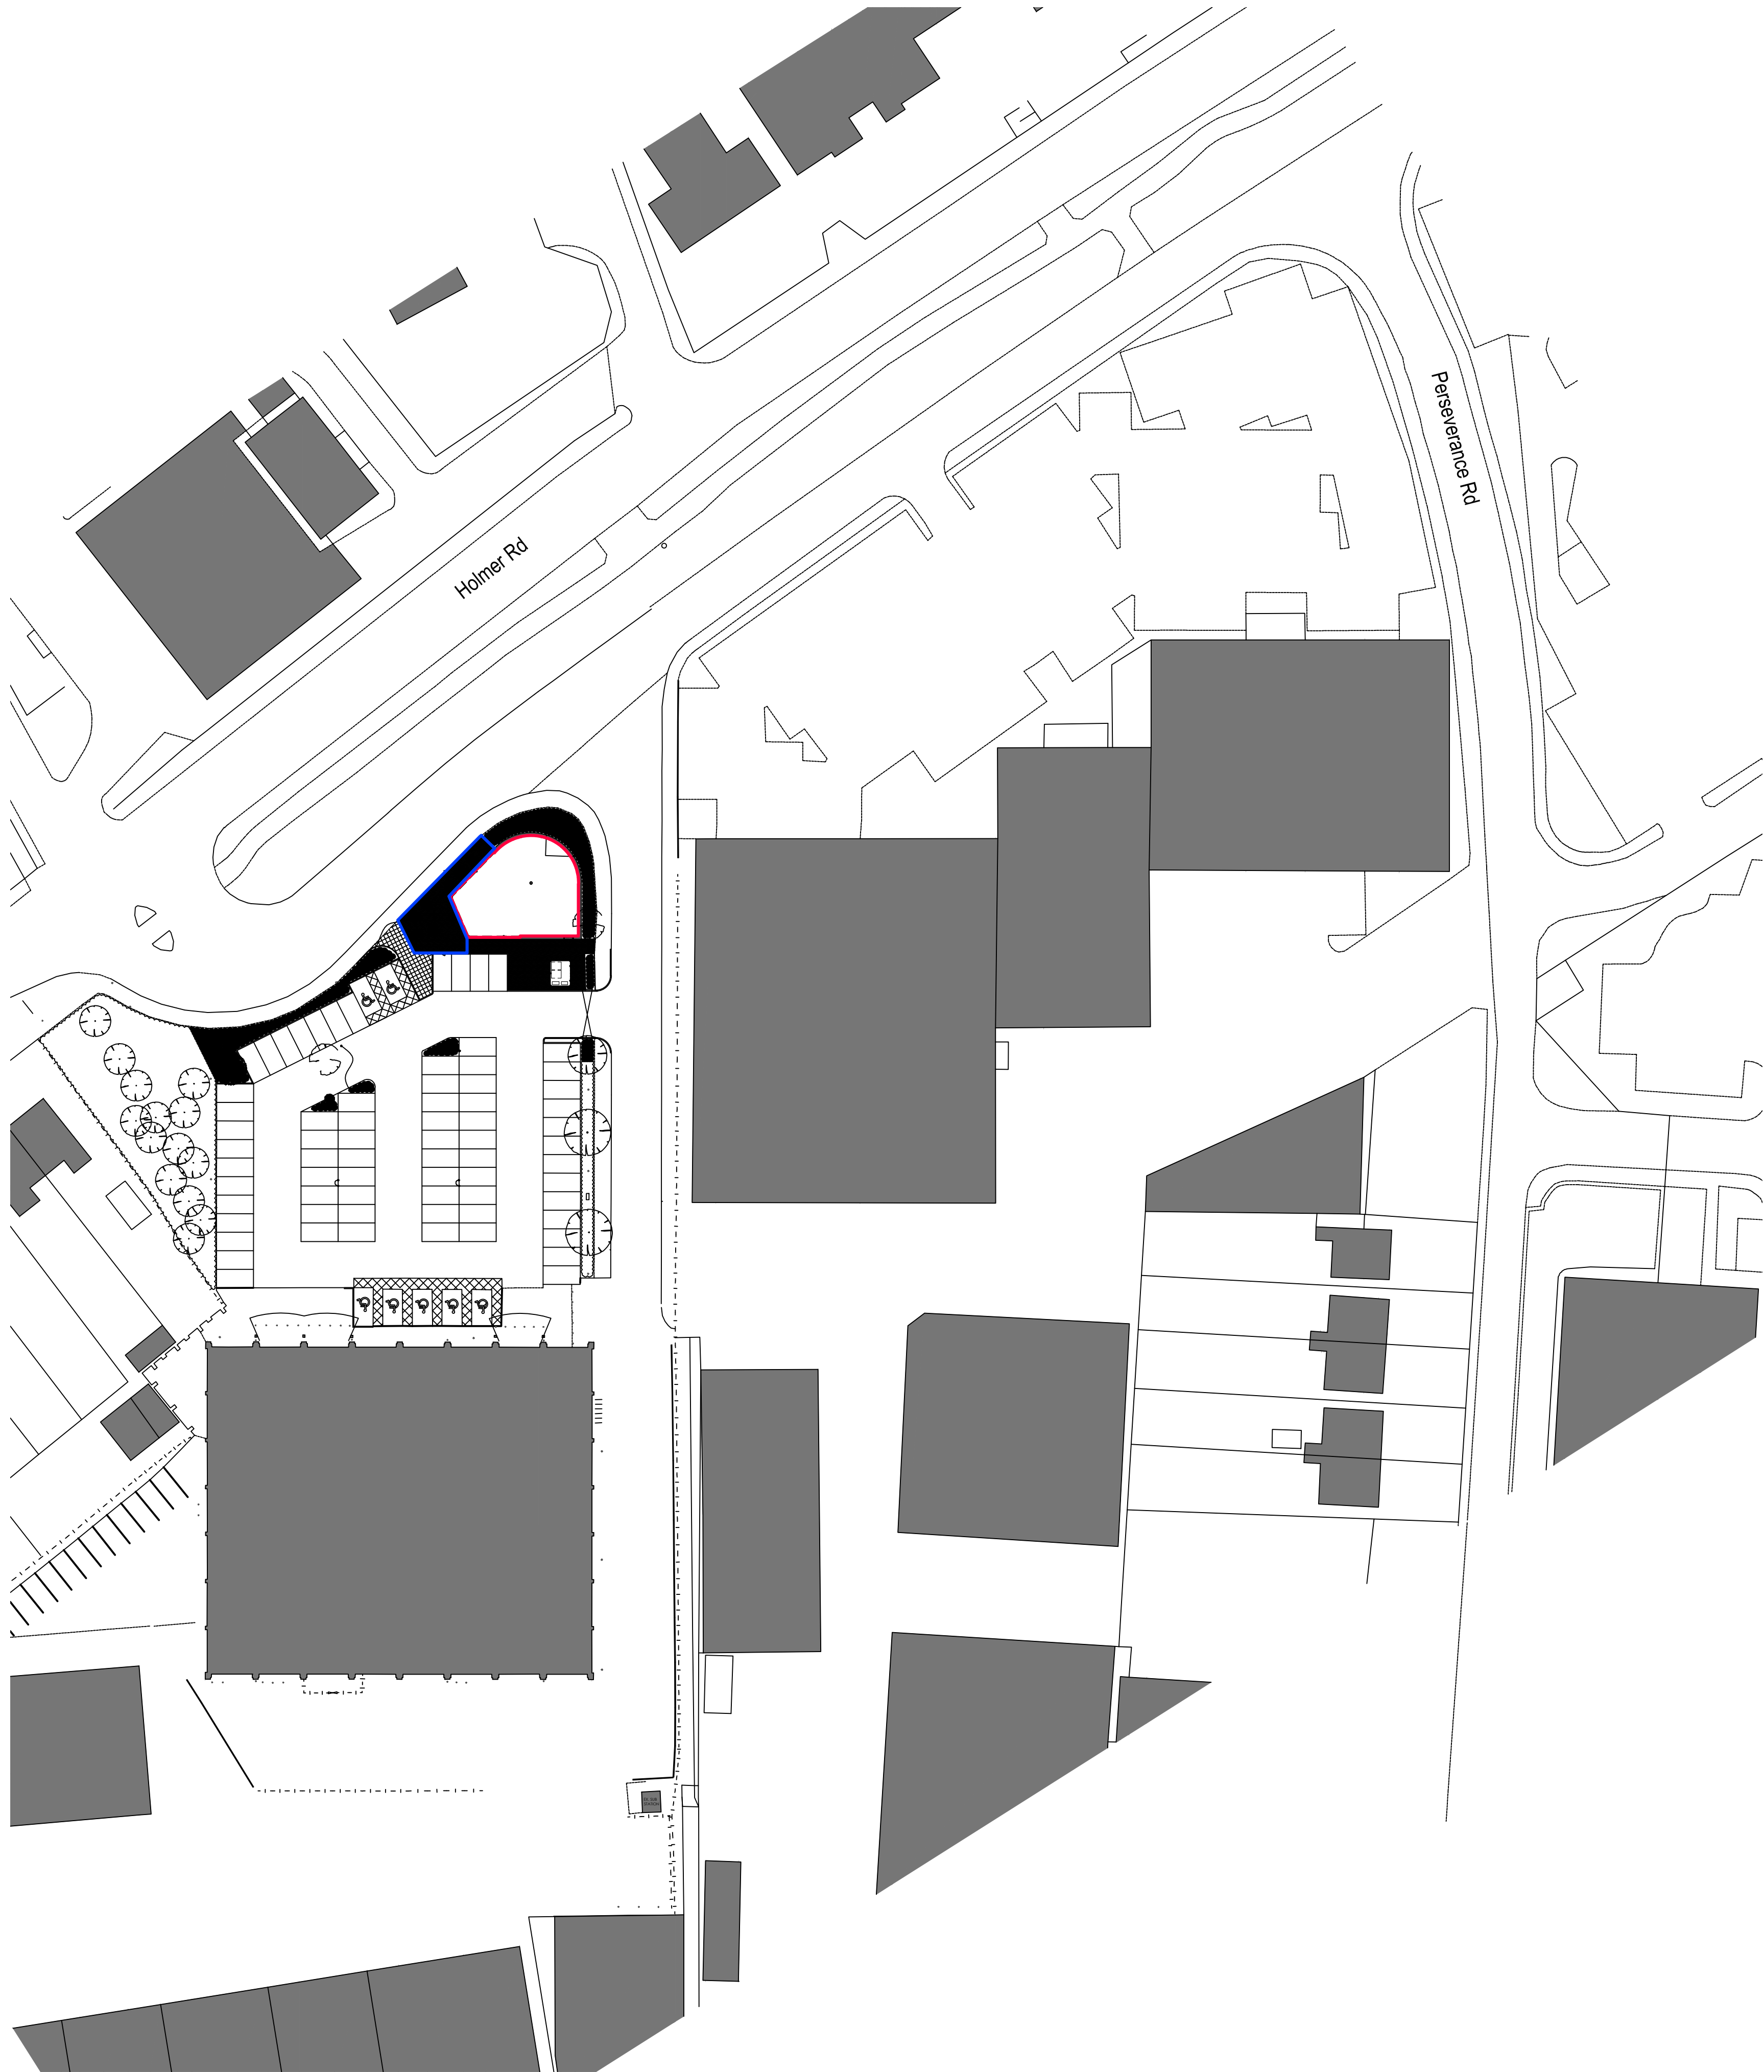

SITE PLAN SCALE 1:500

 

SCALE BAR SCALE 1:500

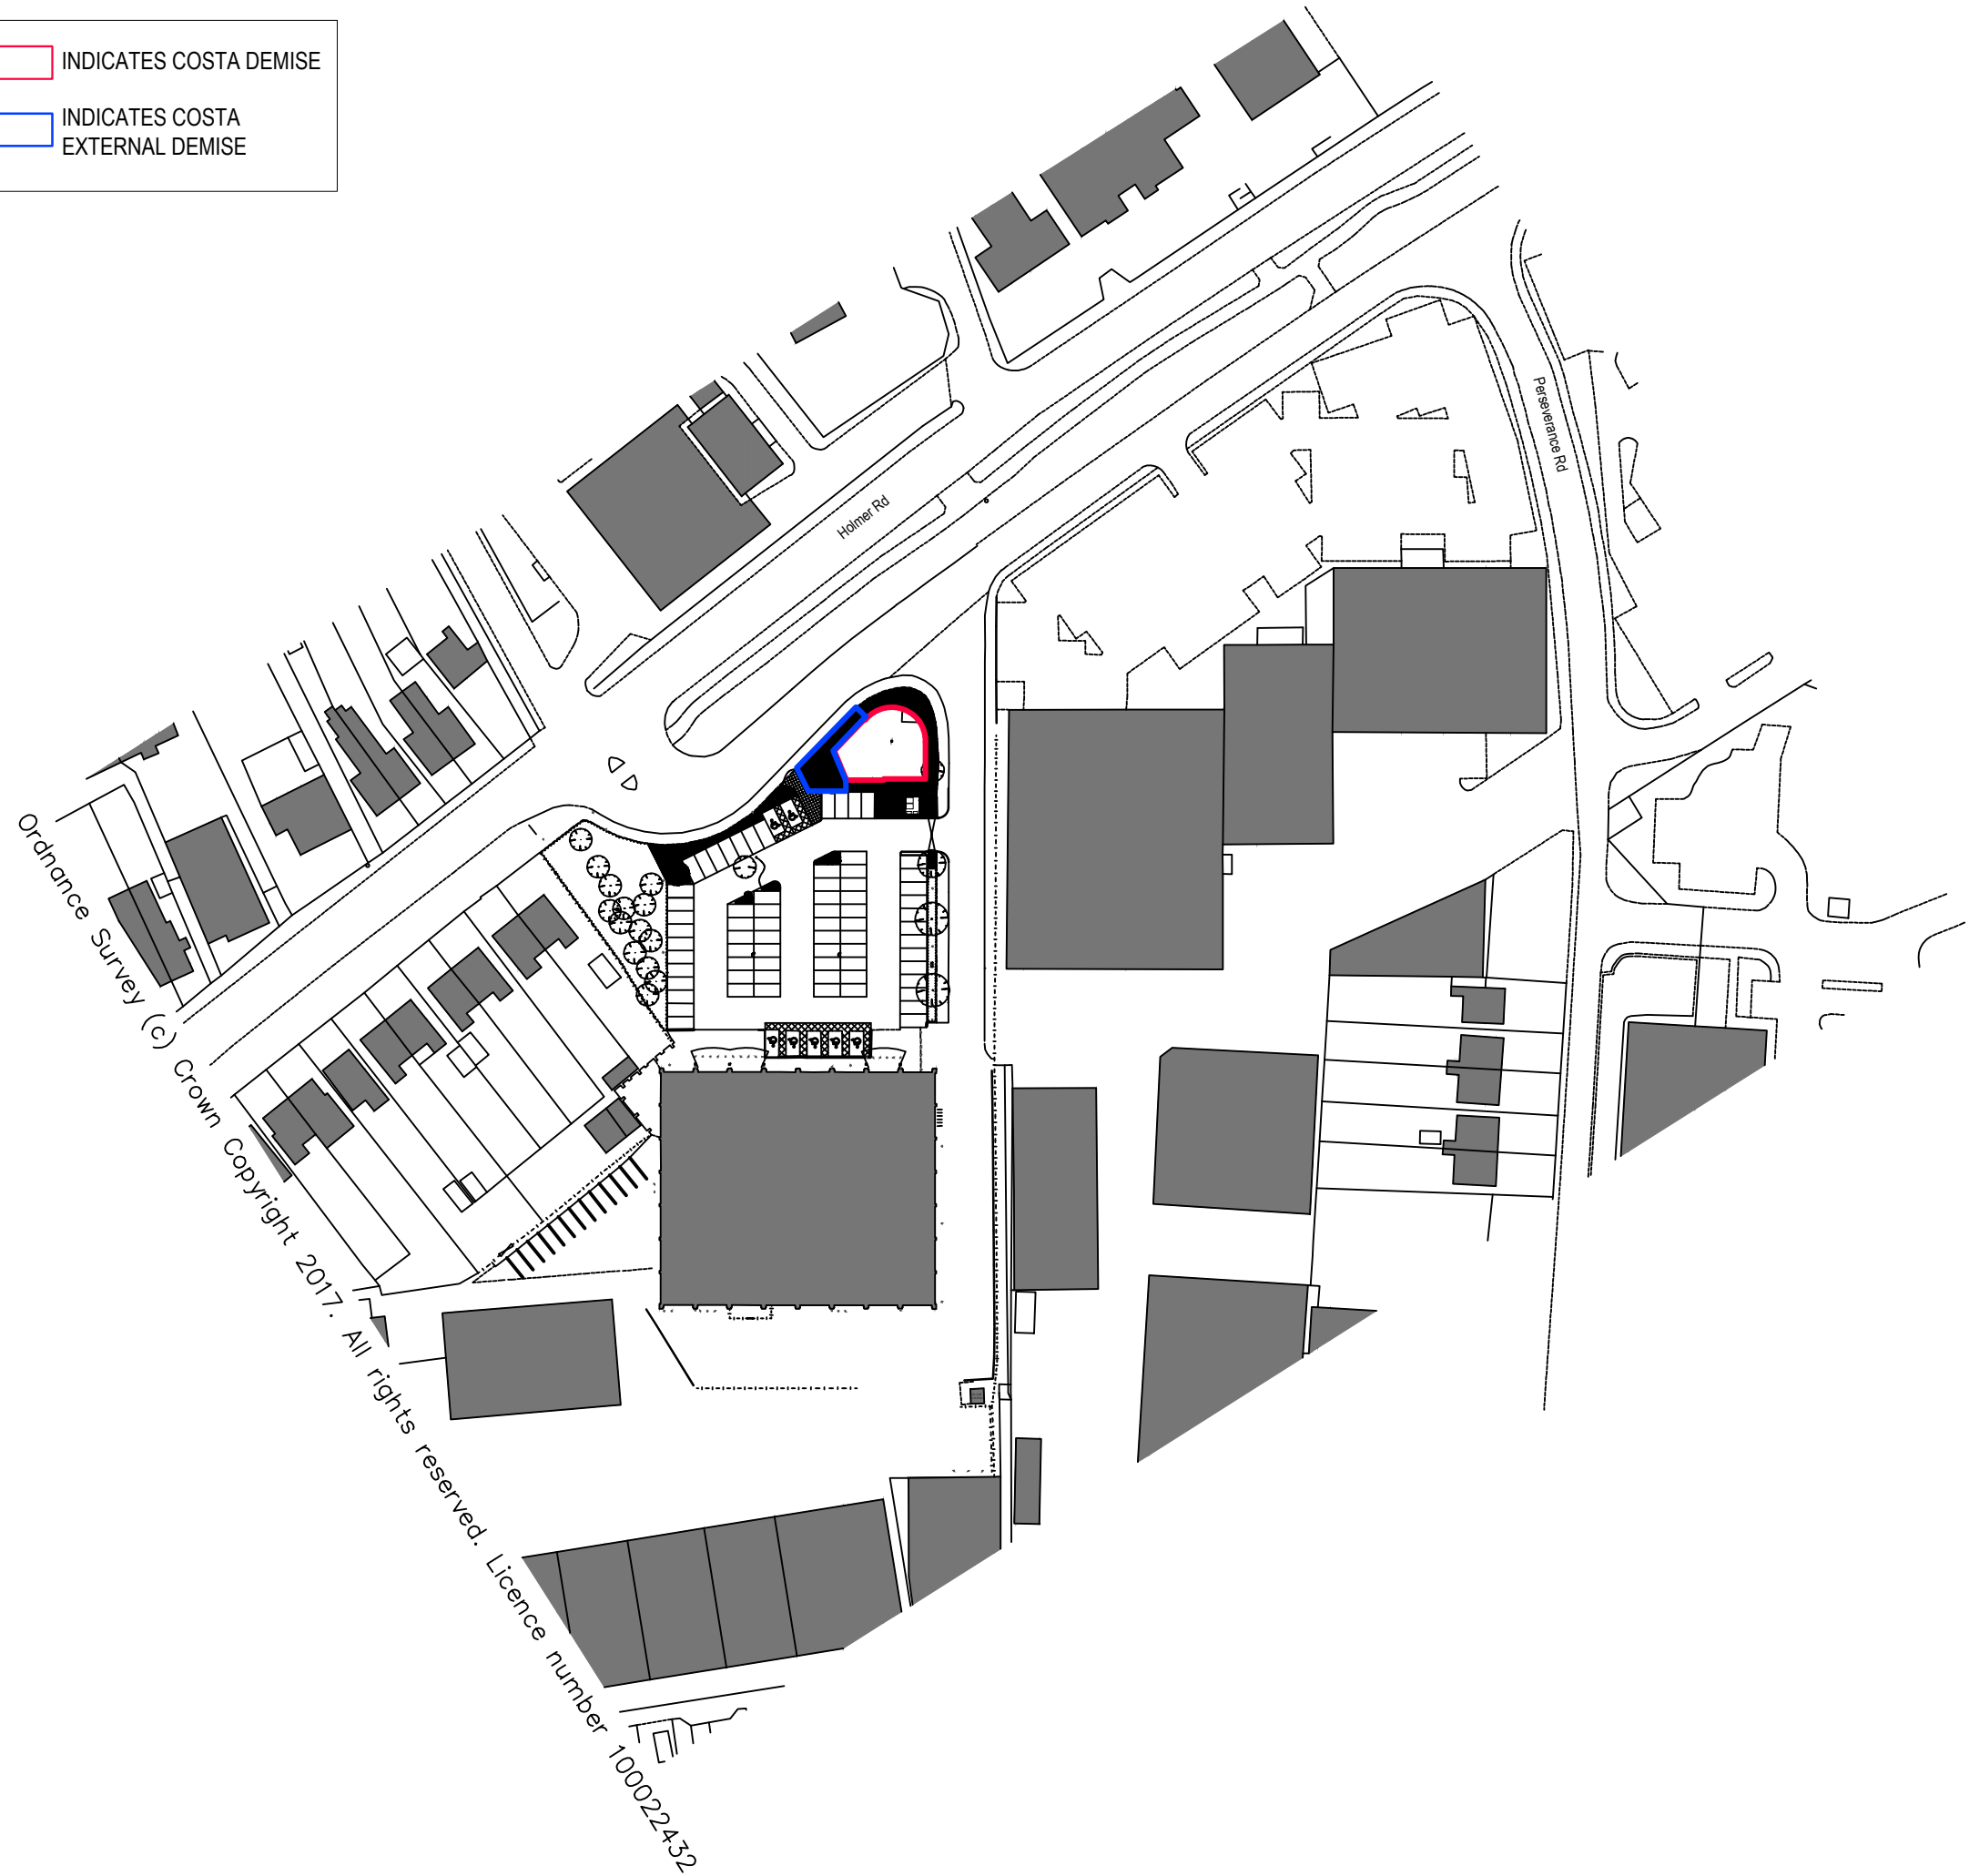

LOCATION PLAN SCALE 1:1250



SCALE BAR SCALE 1:1250

**SEA DESIGN GROUP**

Client

**COSTA**

Project

Unit C, Holmer Retail Park,  
Hereford.

Drawing Title

Site Location Plan

Scheme

Hybrid // Marine // Parity

Scale

1:500/1250@A2

Date

04.04.18

Drg No

215258/ADV 01

Rev

Drg By

AN

Check

Revisions By