
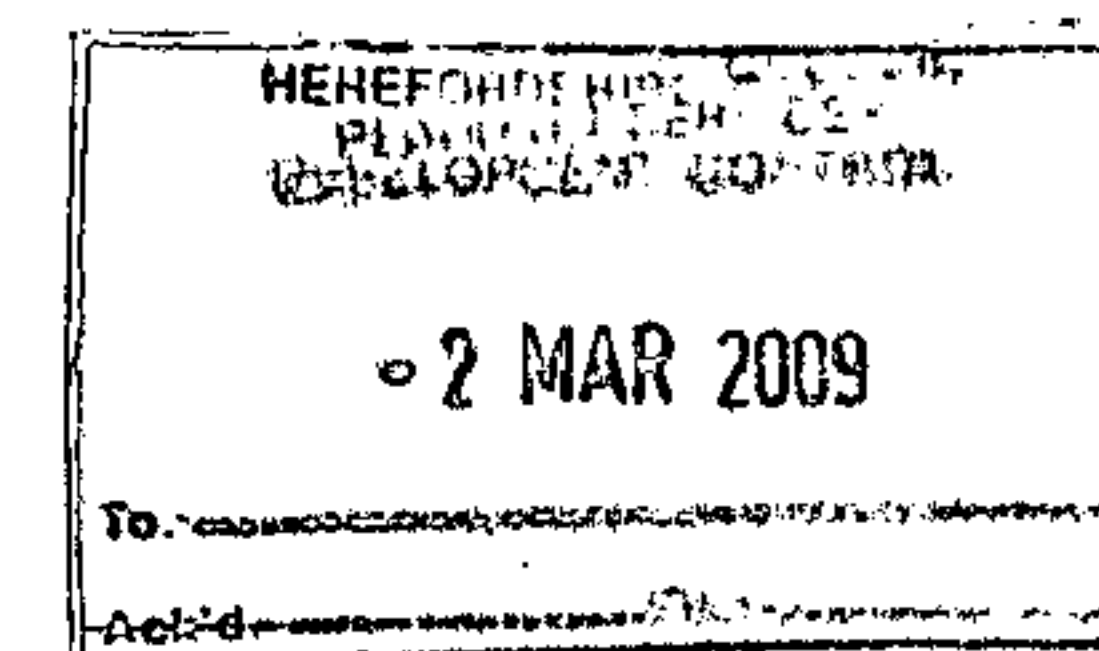


Existing Ground Floor Plan

S E 09 / 0402 / F

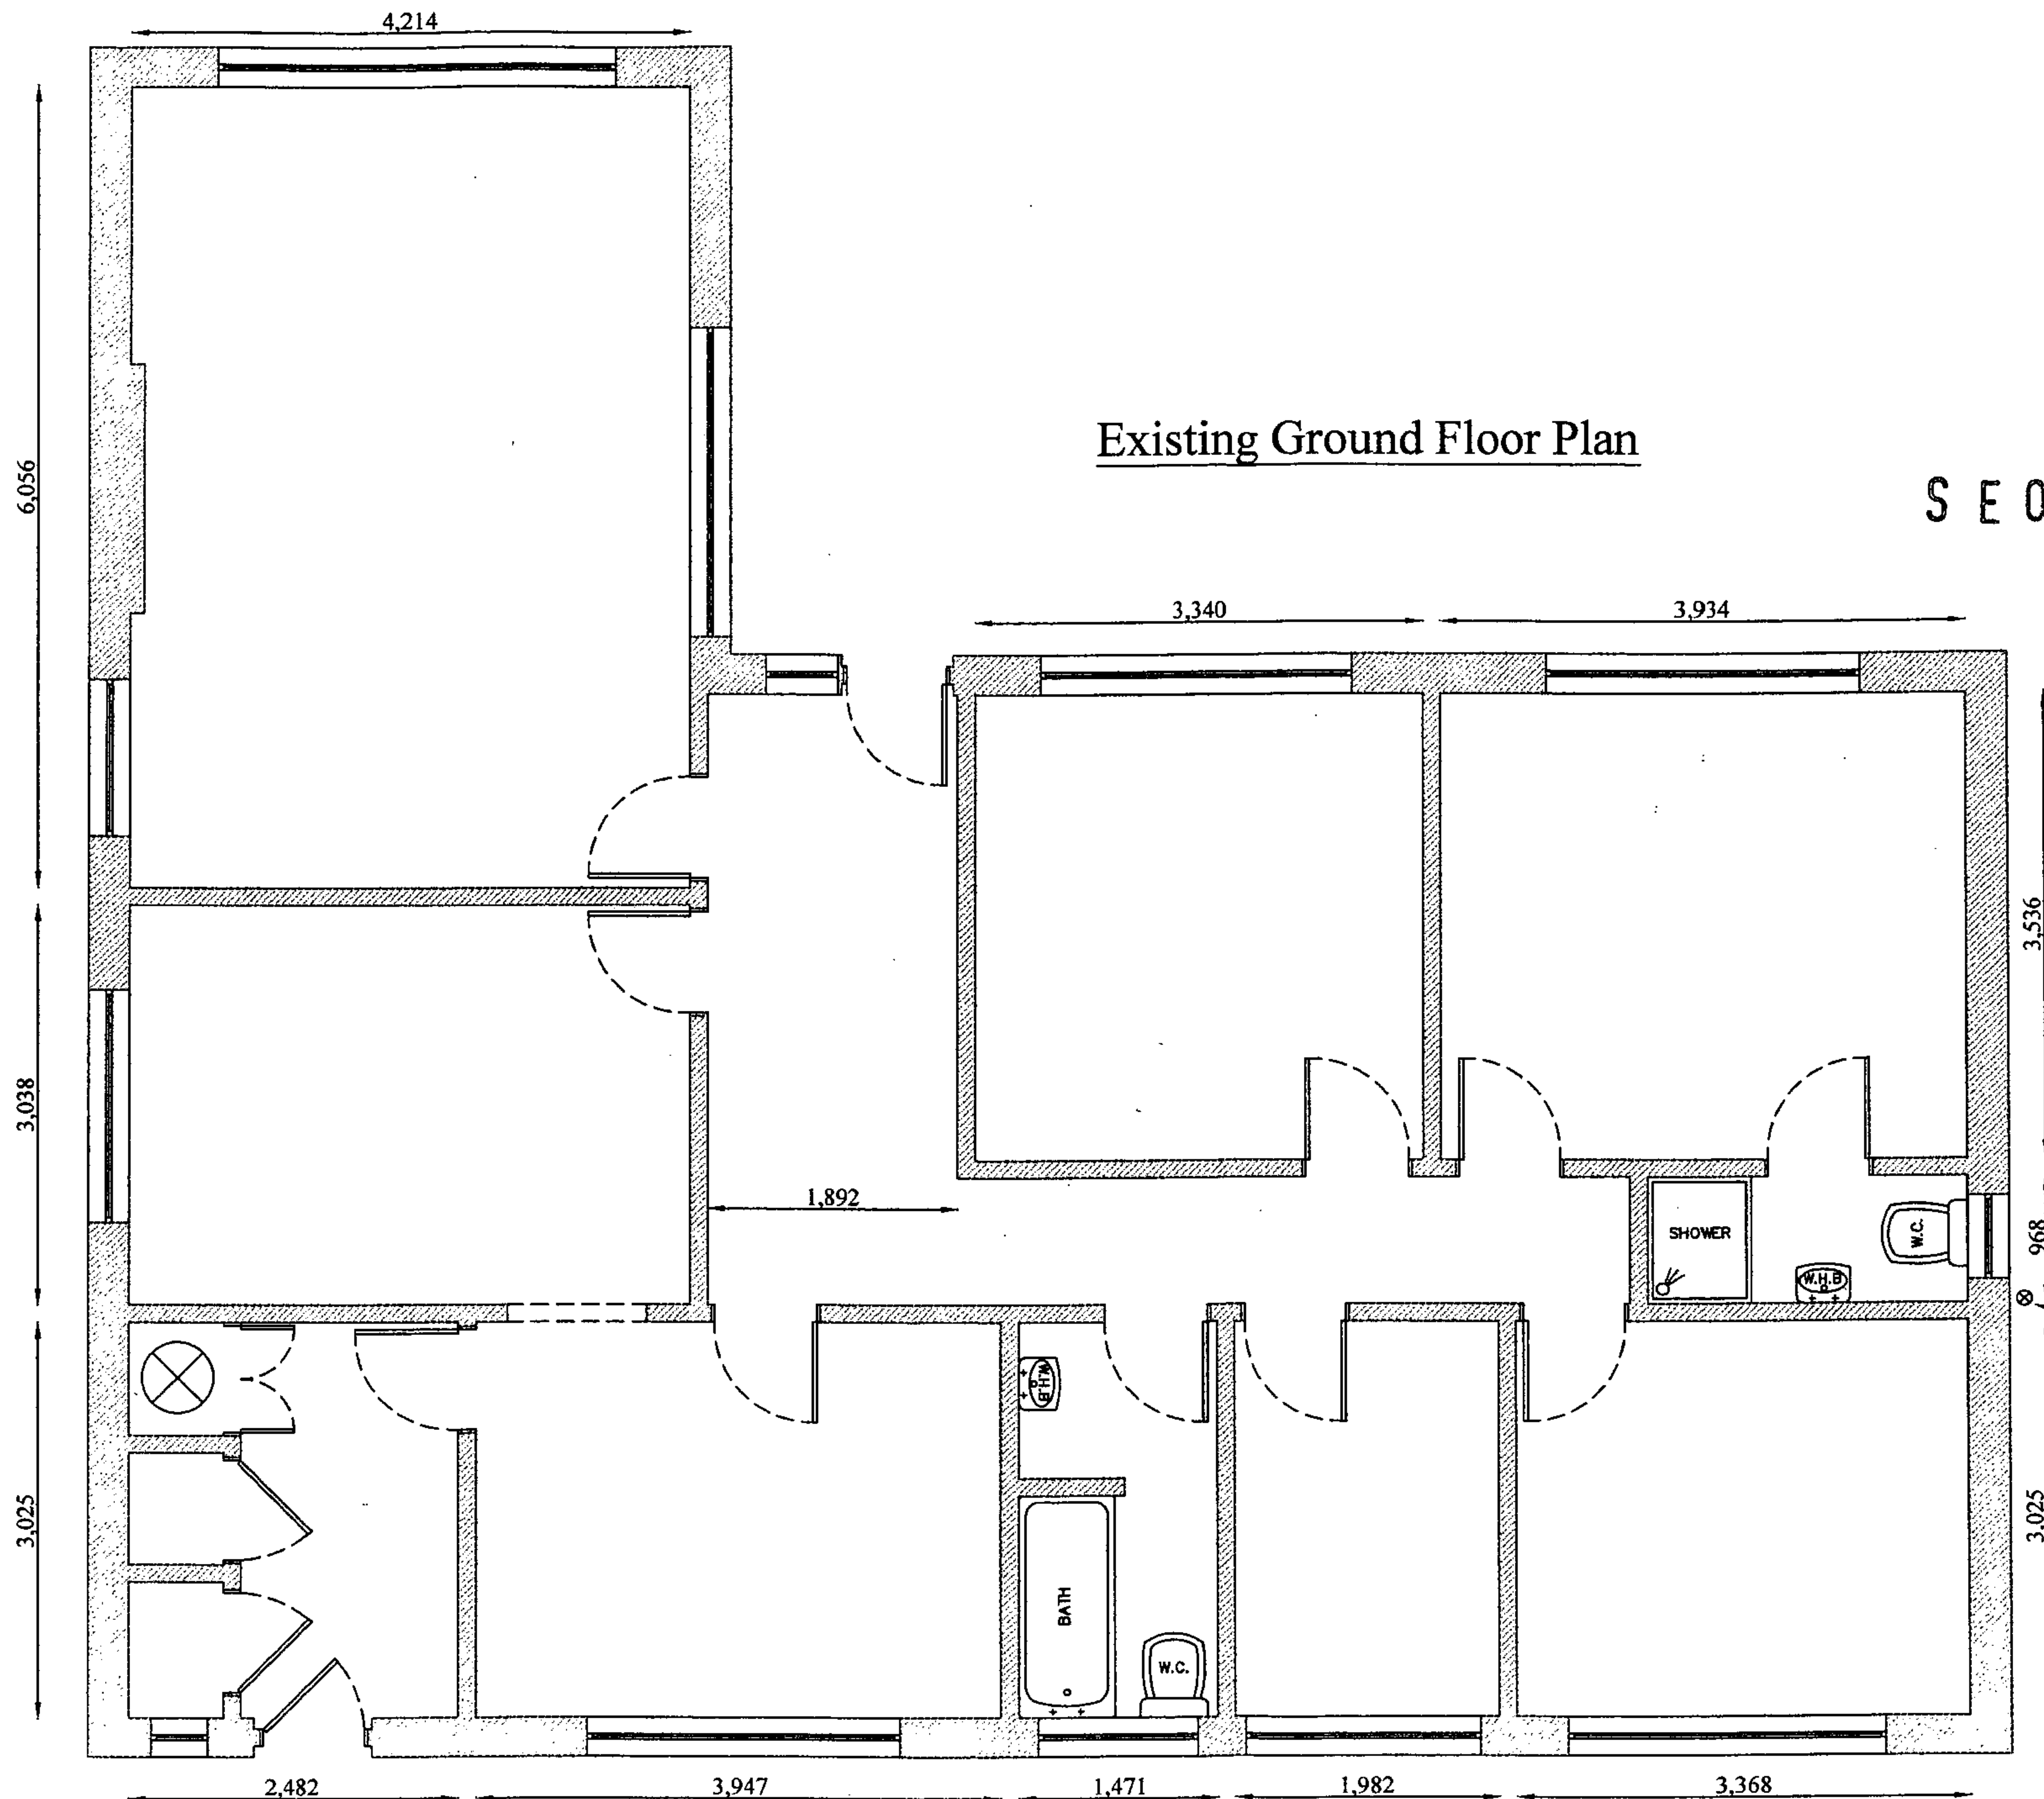

Existing S.V.P.

Client : Mr. Smail	
Meadowside, Lang Grove, Ross-on-Wye	
Existing Ground Floor Plan	
Scale 1:50	Date: Feb '09
Galtec Technical Services	
Telephone: 01685 881555 Mobile: 07792 058277	
Presented By Gareth Fraser Edwards	