


CE 09 / 0867 / L

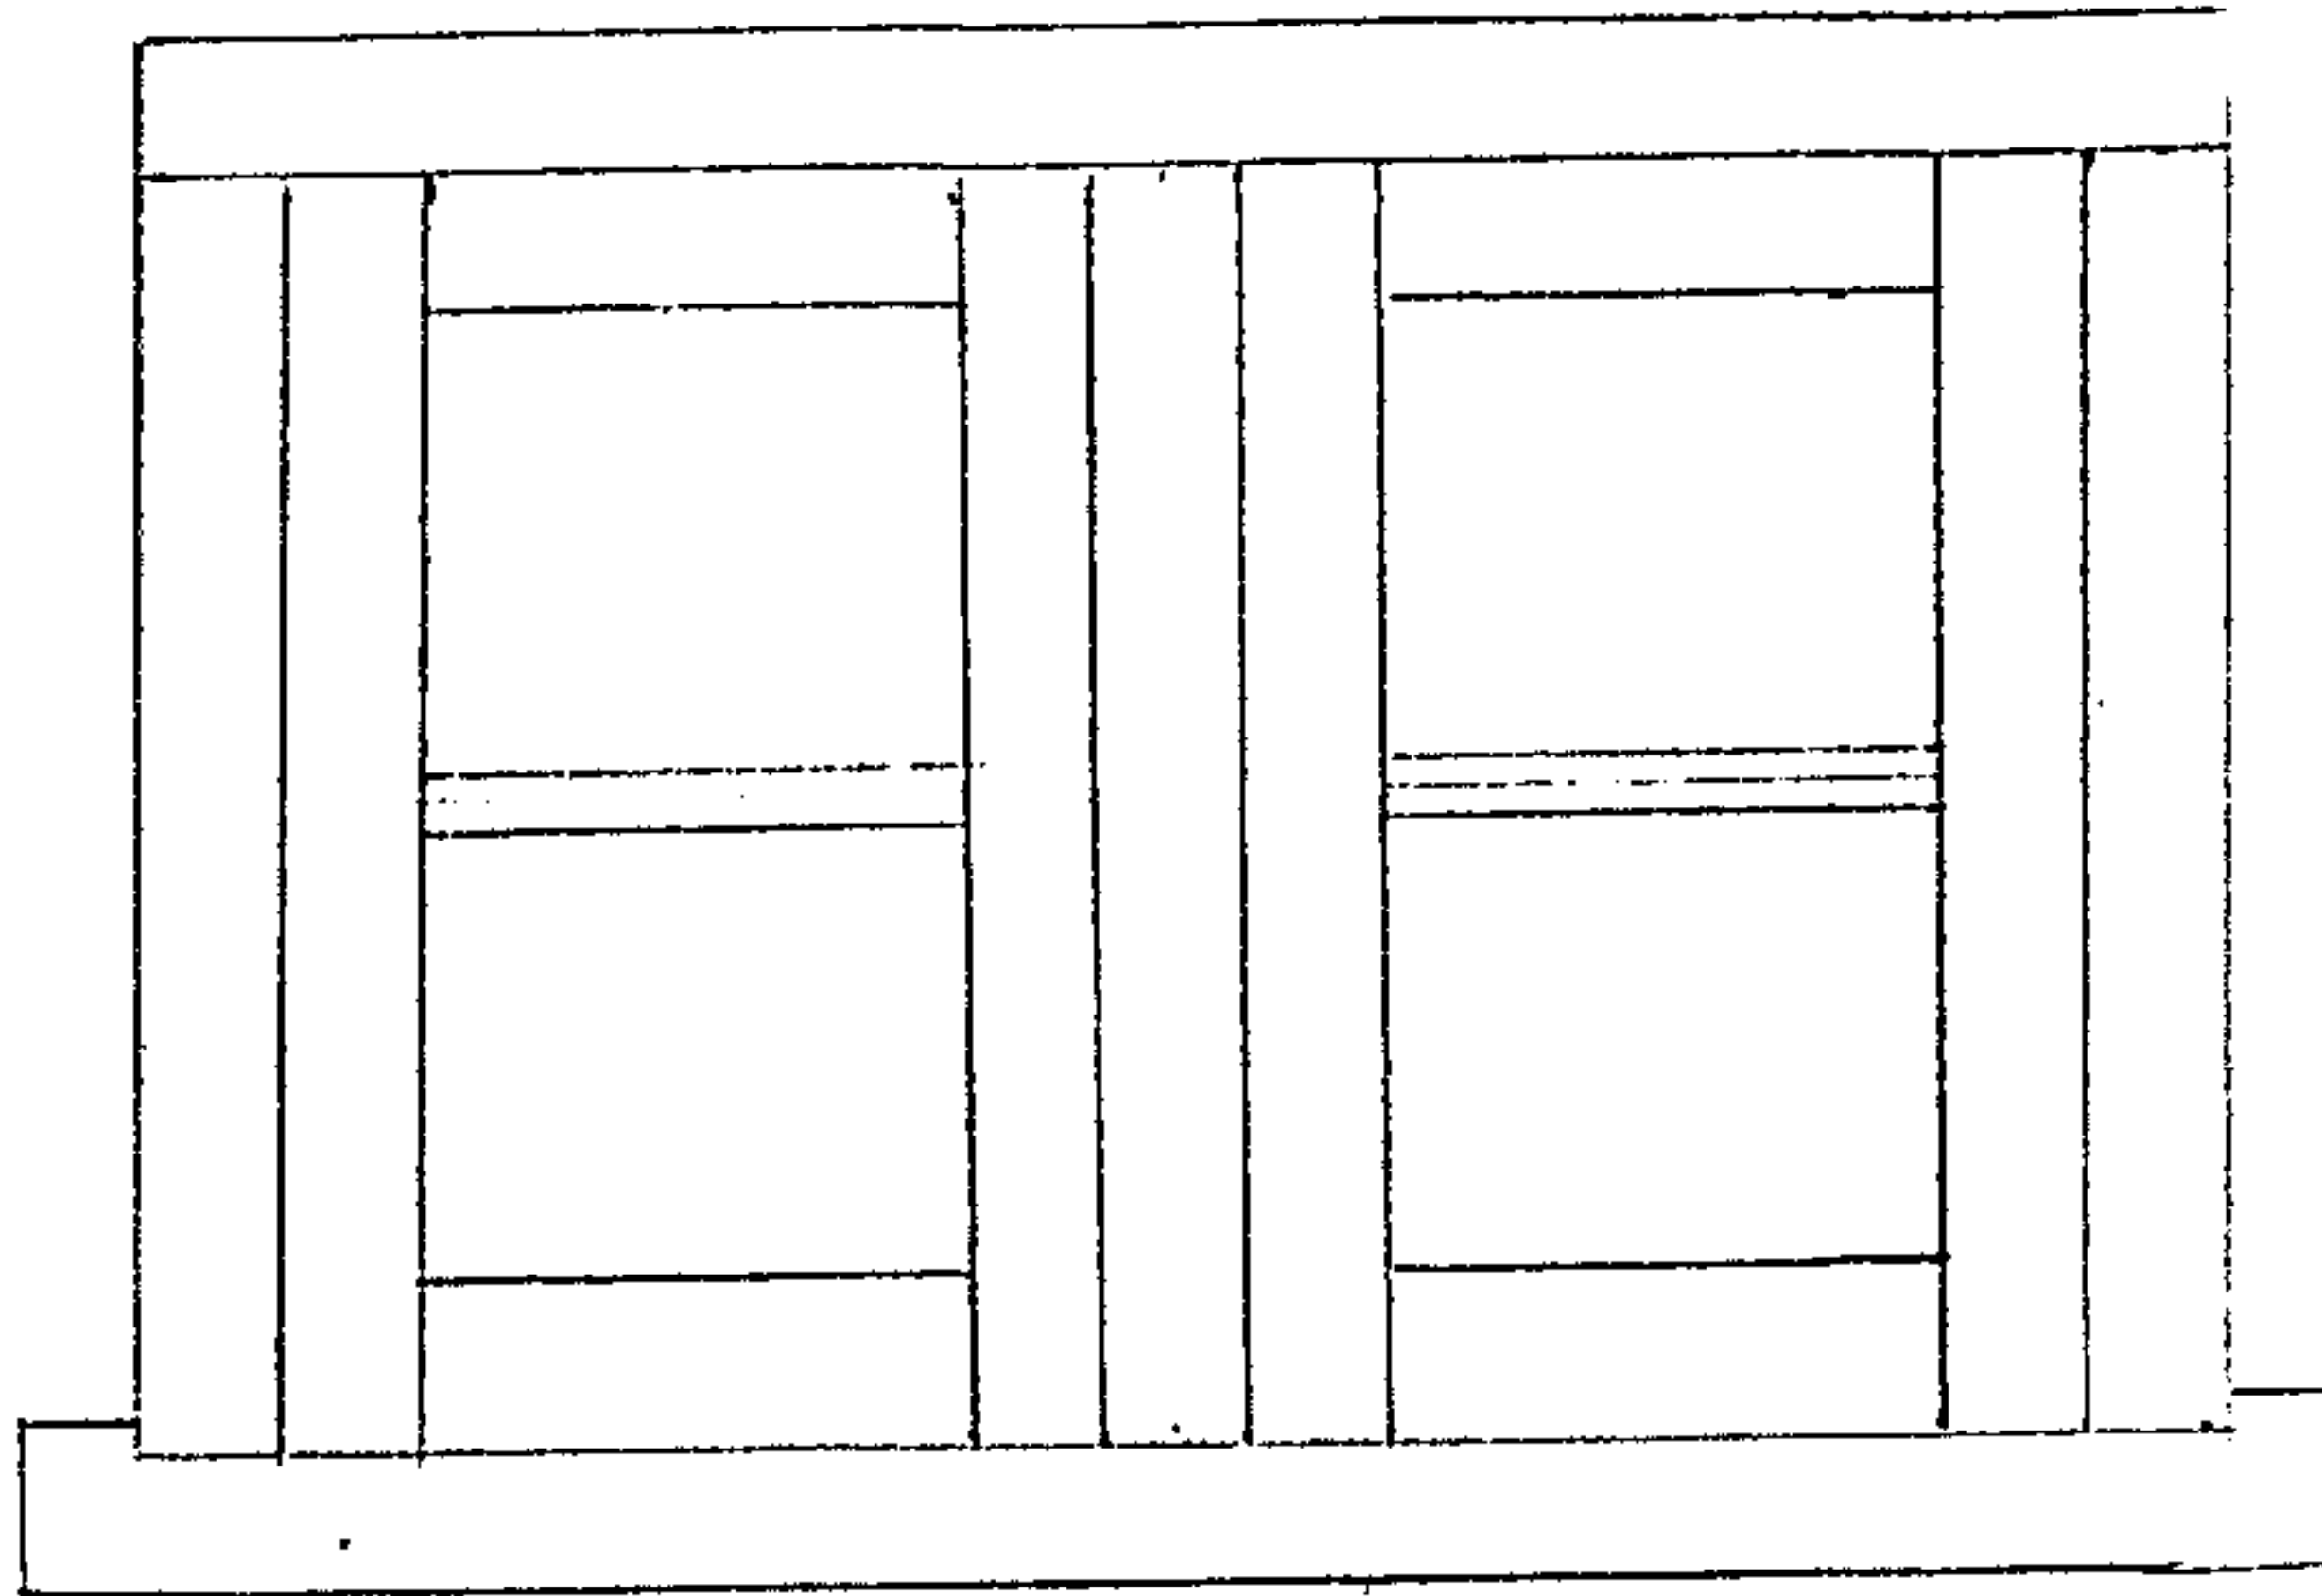

LOWER FLOOR WINDOW
ON RIGHT.

WEST ELEVATION.

SCALE 1:10.

HEREFORDSHIRE COUNCIL
PLANNING SERVICES
DEVELOPMENT CONTROL

20 APR 2009

TO: _____
FROM: _____