




WORKERS' COTTAGES & THE CRUSH

 

EX 051.1 WORKERS' COTTAGES & THE CRUSH GROUND FLOOR PLAN - As Existing
SCALE 1:100 @ A3

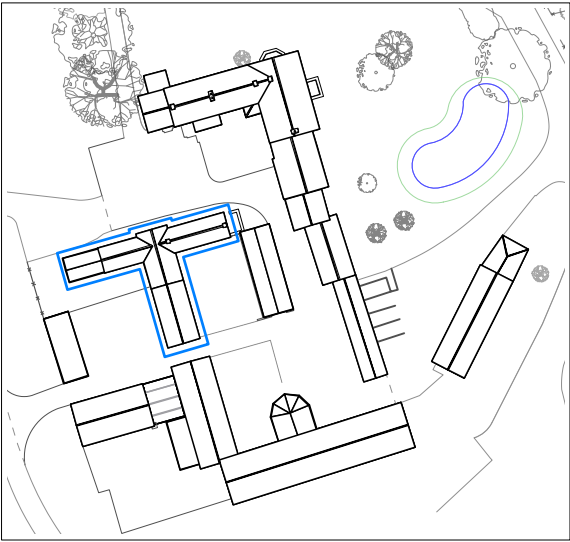

EX 051.2 KEY PLAN
SCALE 1:1250 @ A3

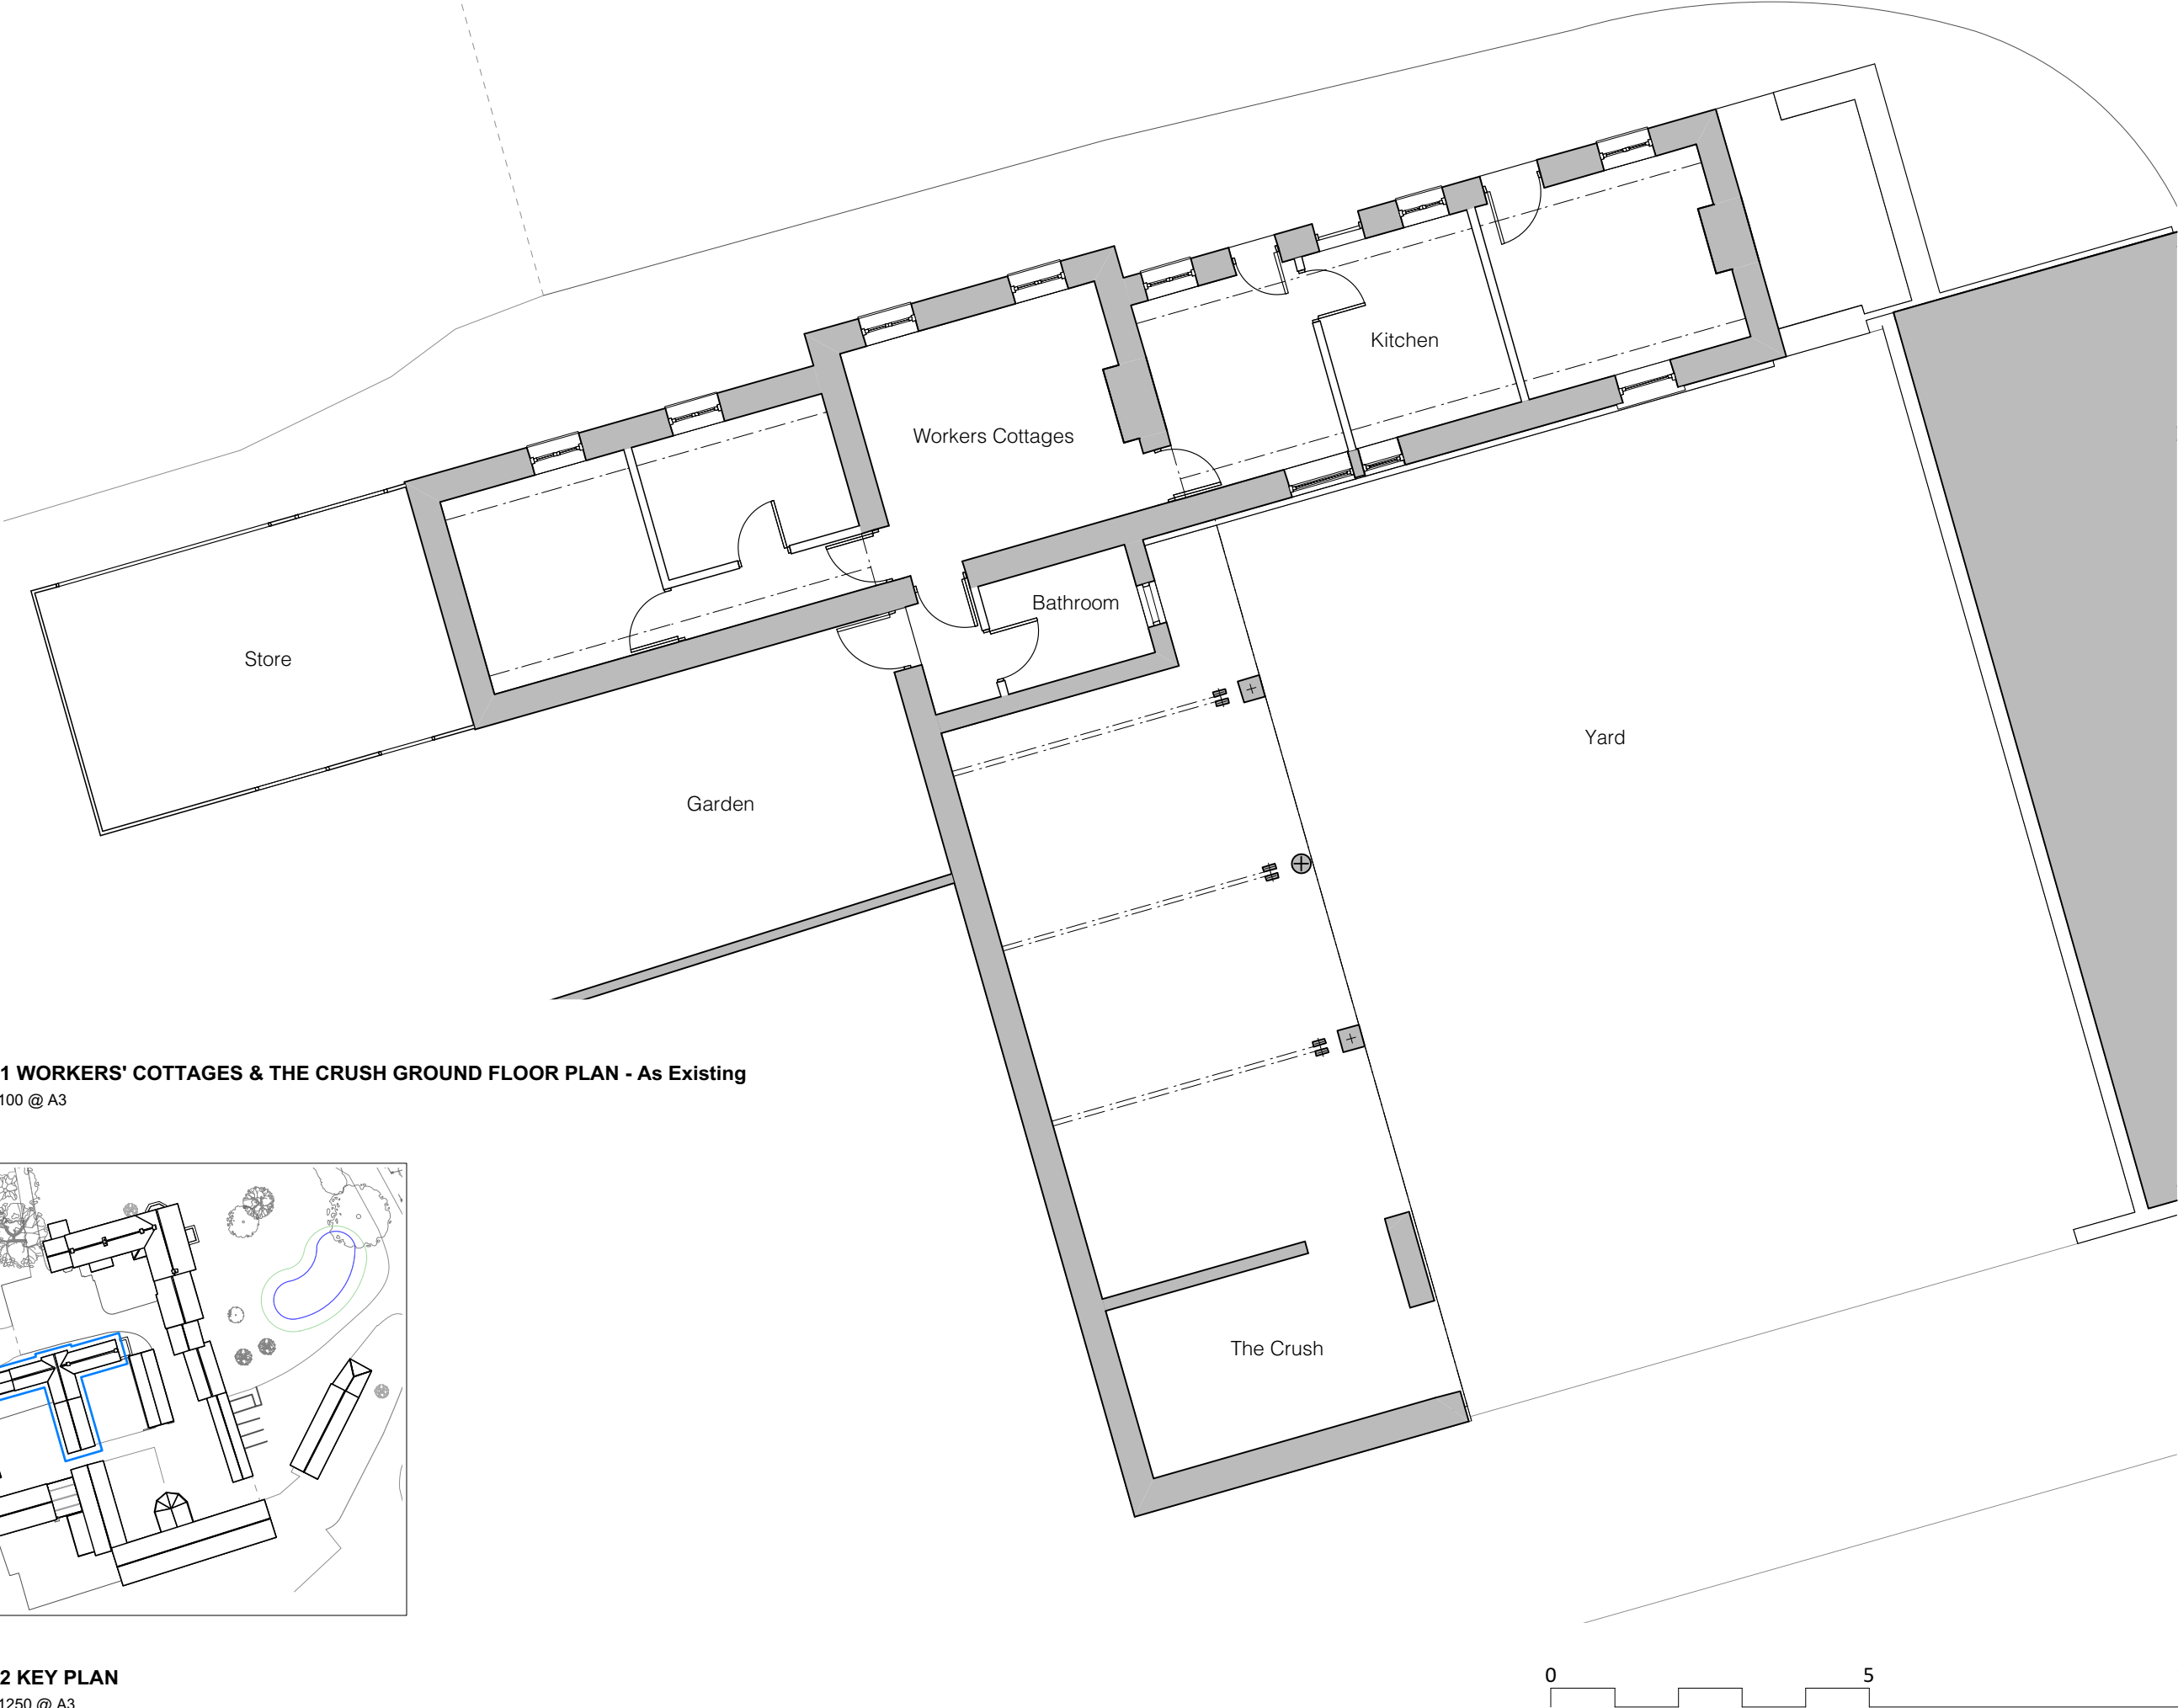

DRAWING NO.	REV.
3720	EX 051

DAVIES
SUTTON
ARCHITECTS

Workers' Cottages & The Crush Ground Floor Plan - As Existing
Hildersley Farm

Mr & Mrs Boynton