




Side (S) Elevation

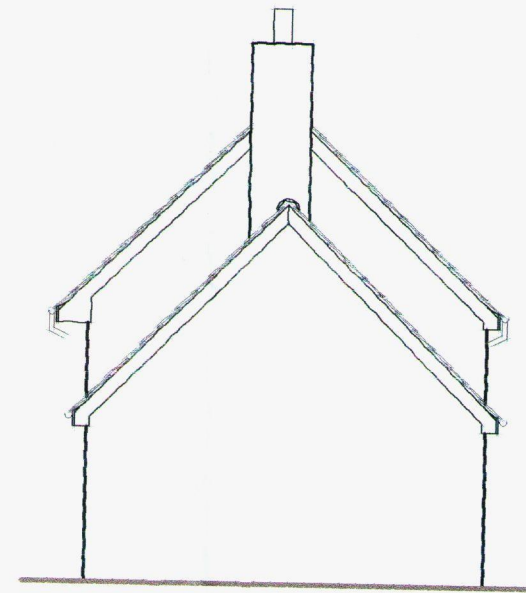


Front (E) Elevation

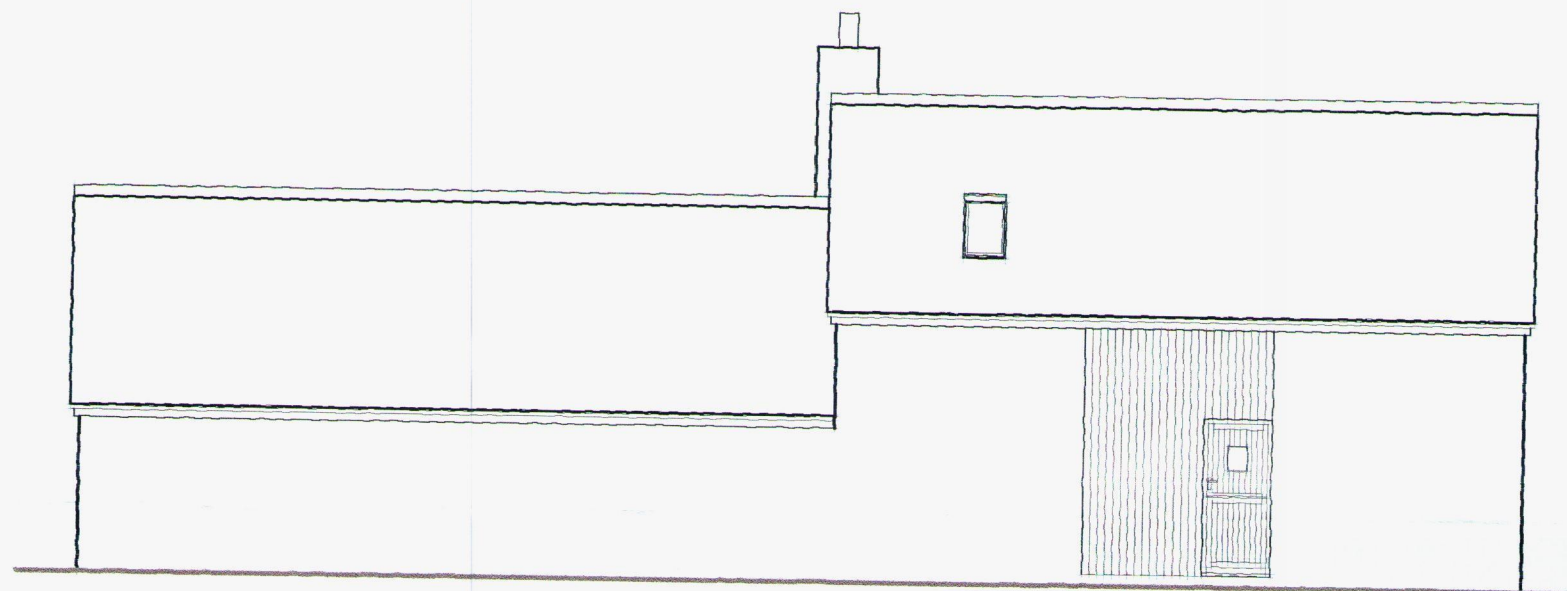


Side (N) Elevation

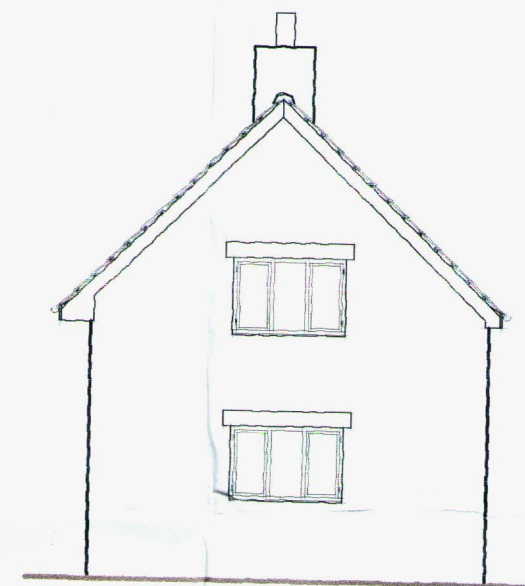

Rear (W) Elevation

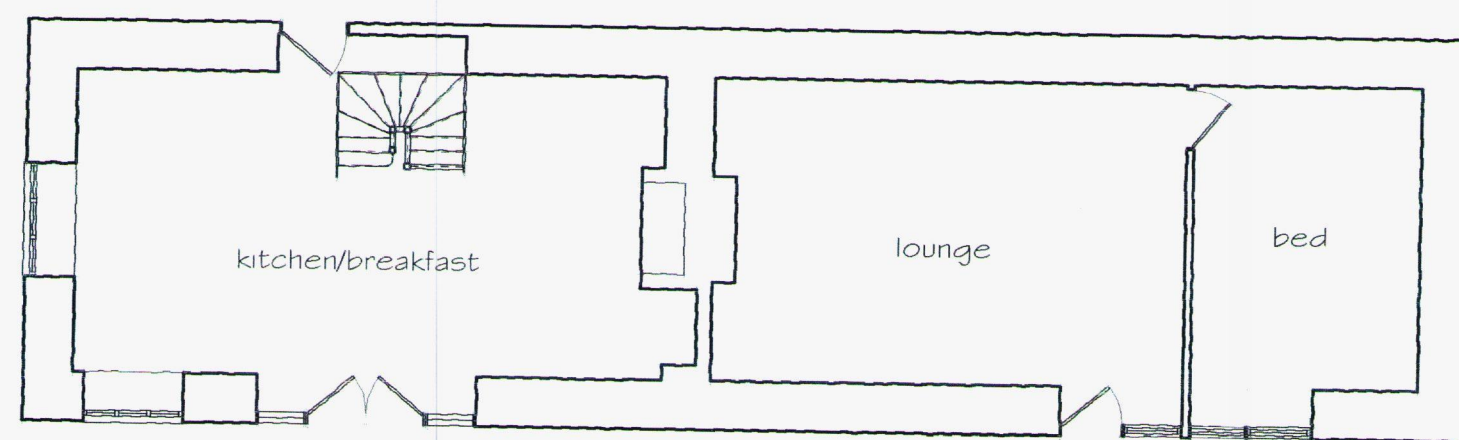

Ground Floor Plan

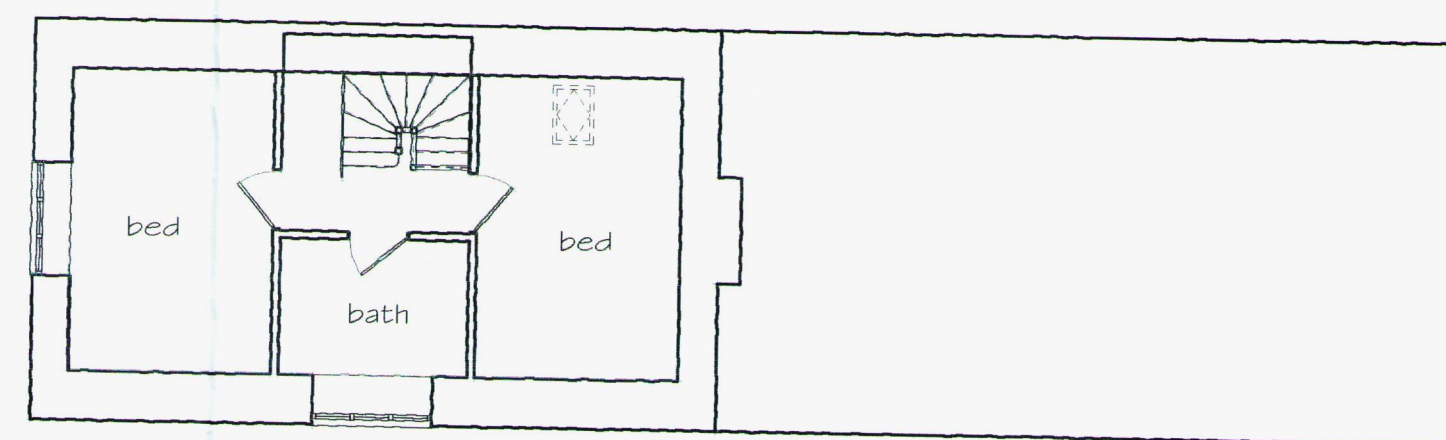

First Floor Plan

SCALE (m) 1:50
0 1 2 3

SCALE (m) 1:100
0 1 2 3 4 5

SCALE (m) 1:200
0 1 2 3 4 5 6 7 8 9 10

SCALE (m) 1:500
0 10 20 30

SCALE (m) 1:1250
0 10 20 30 40 50 60

SCALE (m) 1:2500
0 20 40 60 80 100

All figure dimensions and levels must be checked on site.
Do not scale dimensions or levels from this drawing for the purpose of setting out or ordering components.
If in doubt check with the consultant.
All scales are as indicated below.

All drainage used by more than one dwelling is now a public sewer, if not previously adopted, and any building over or within 3 metres may require a "building over agreement" with Welsh Water. It will be the responsibility of the client to enter into this agreement.



Revisions

date	details

scales 1:100 (A2 print)

date 28.08.17 drawn by AC/JP

title
Existing Plans and Elevations
Proposed Extension
Castle Ibo Farm
St Margarets
Vowchurch
Herefordshire

client
Mr B Shaw

drawing no.
1321-10

rev.

© copyright

John Phipps
Architectural Consultant



Bank Lodge
Coldwells Road Holmer Hereford HR1 1LH
01432 276424
Email: johnhipps@ukgateway.net