




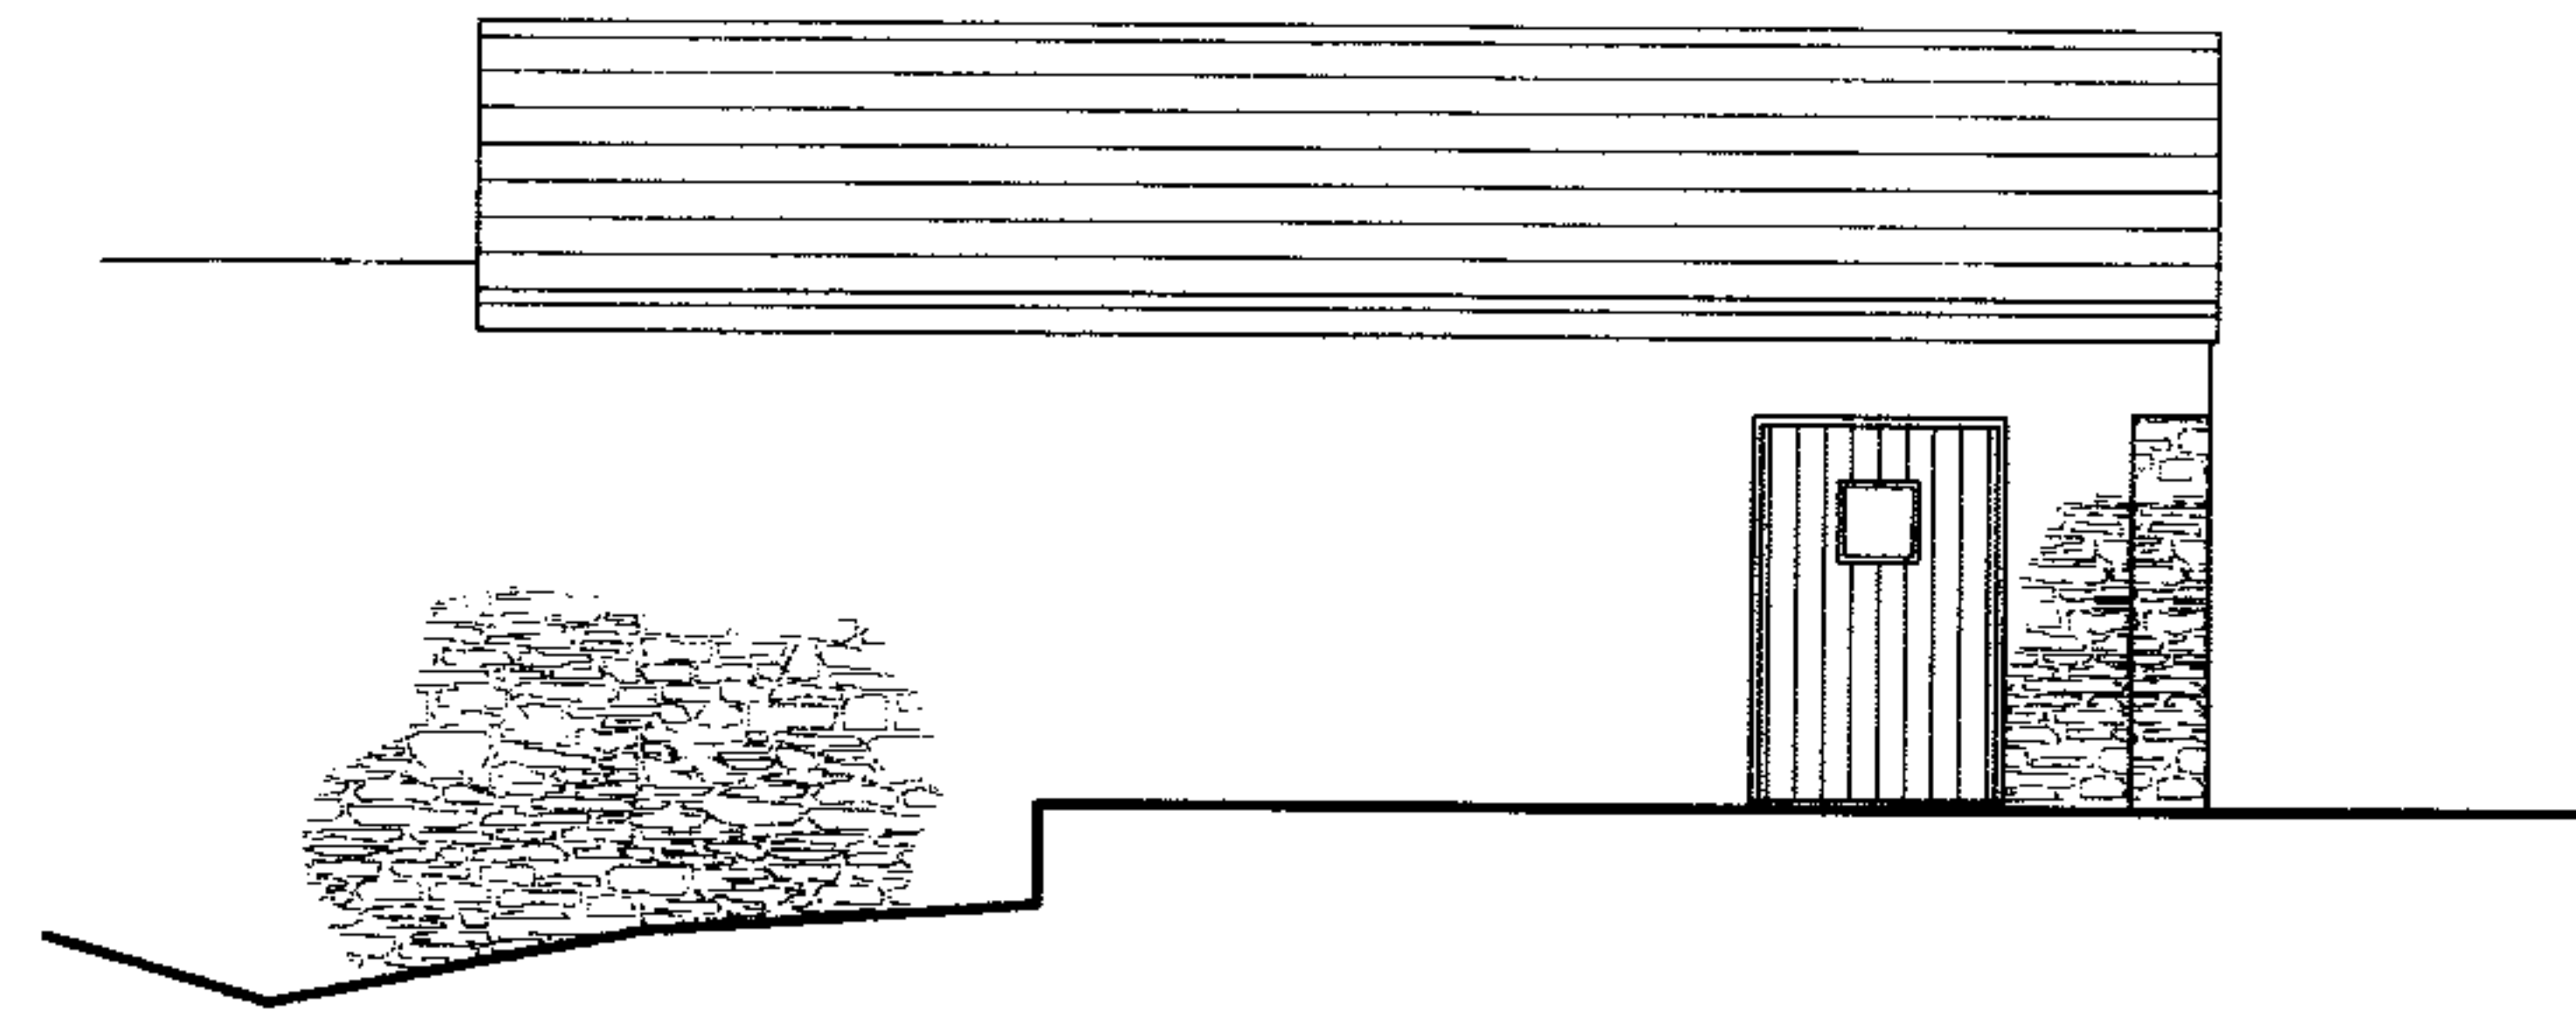


North Eastern Elevation - Home Office

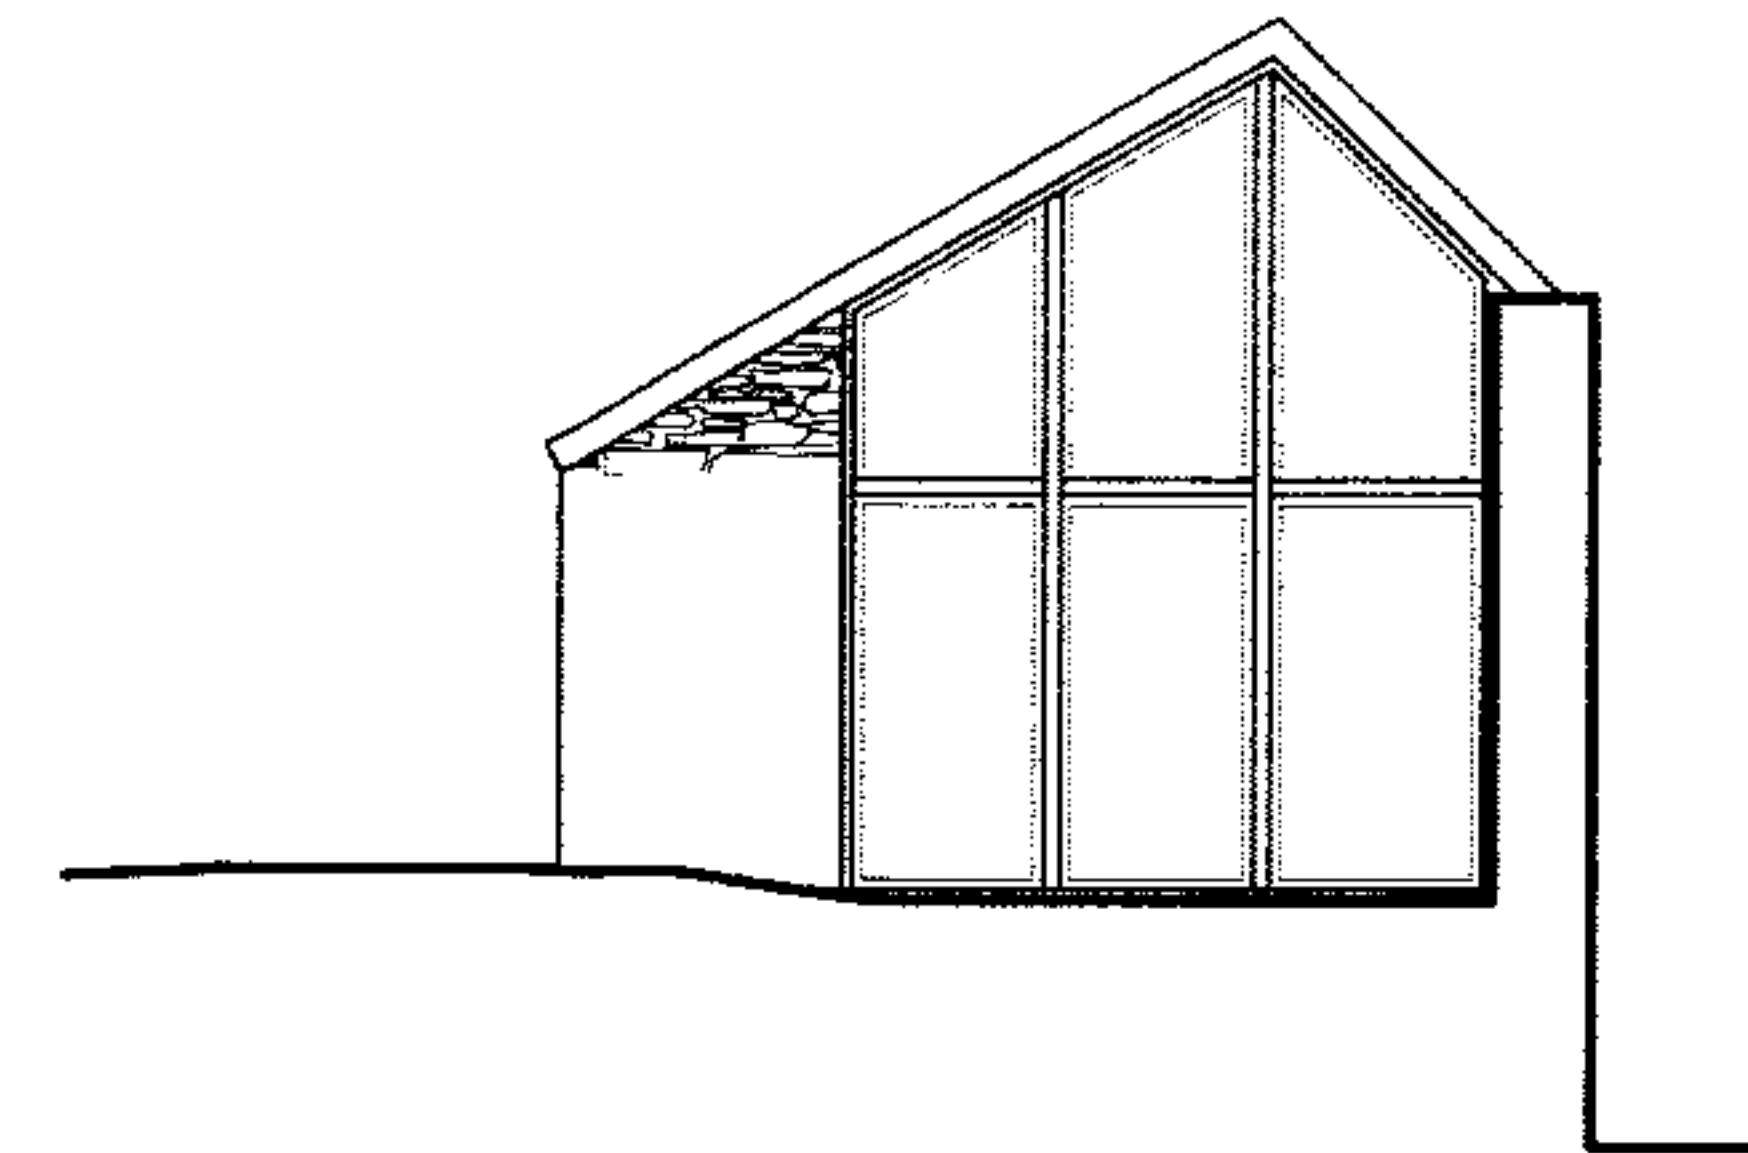



South Eastern Elevation - Home Office

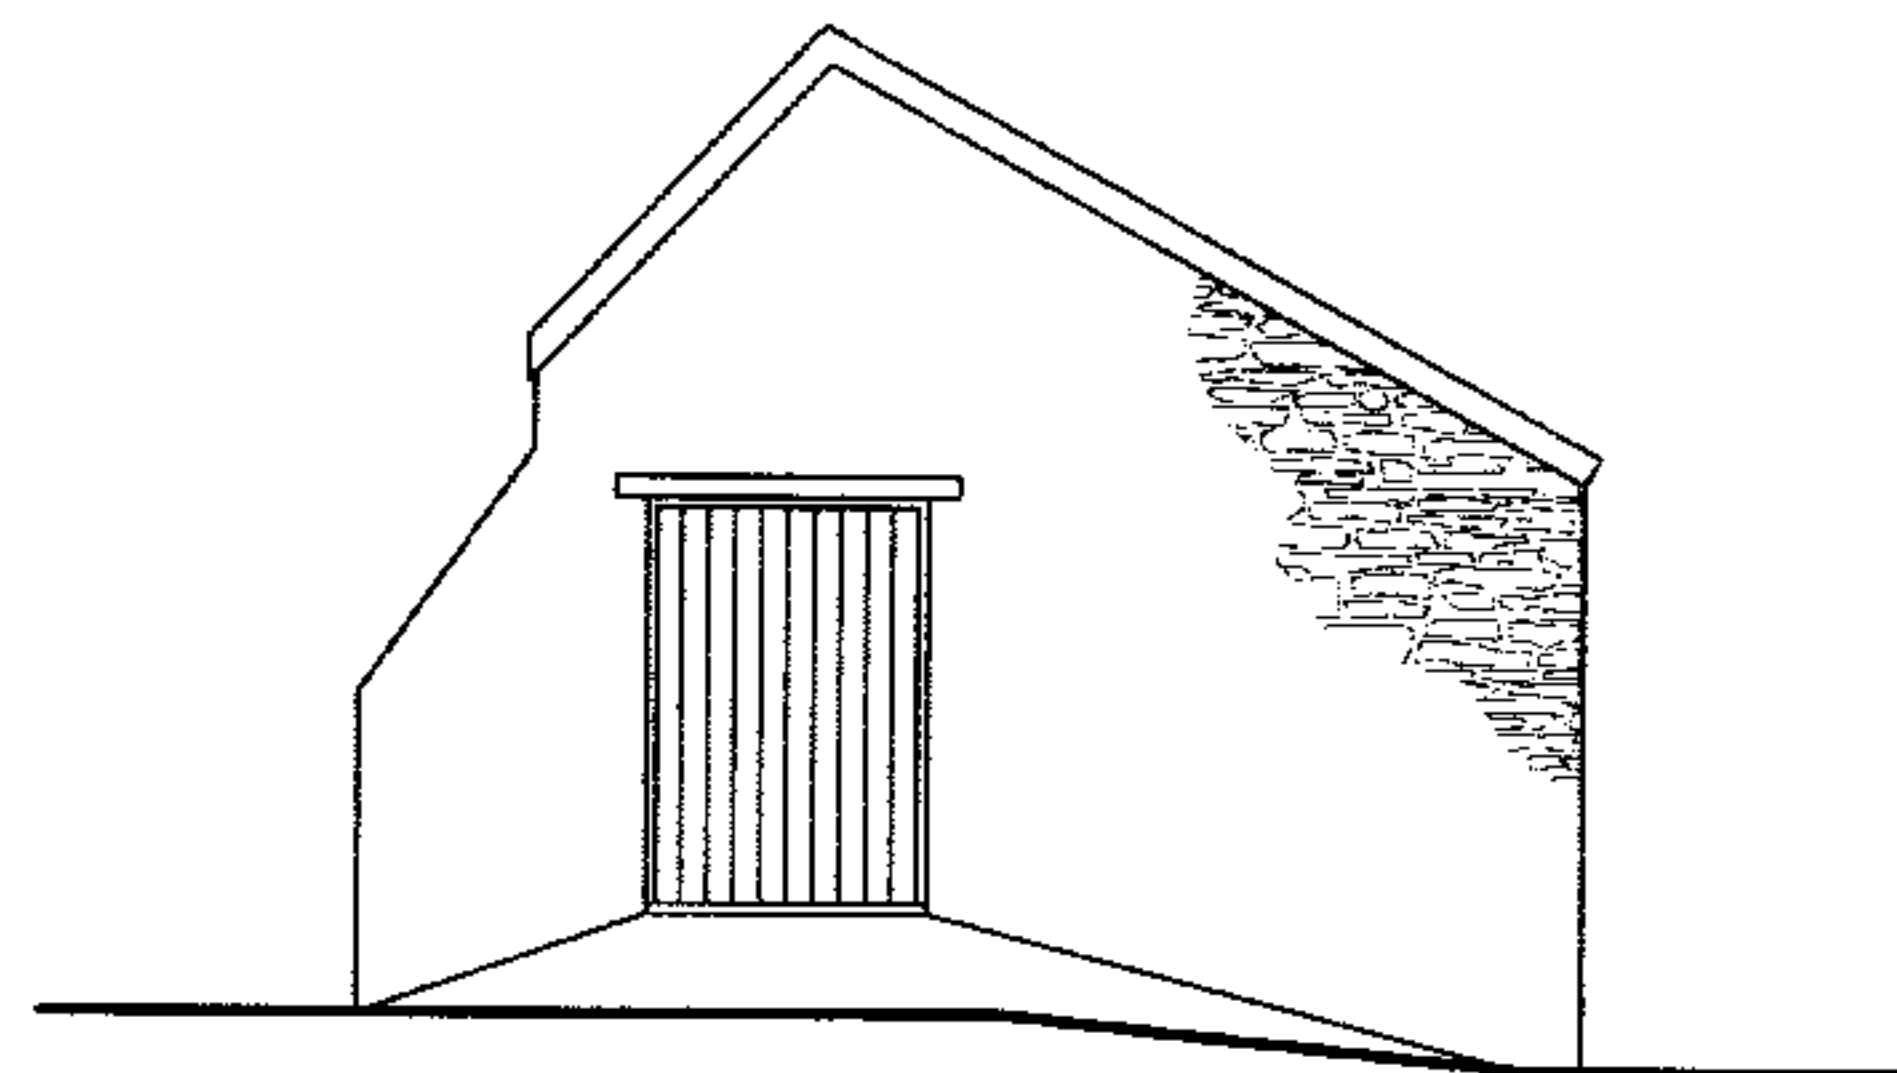

North Western Elevation - Home Office

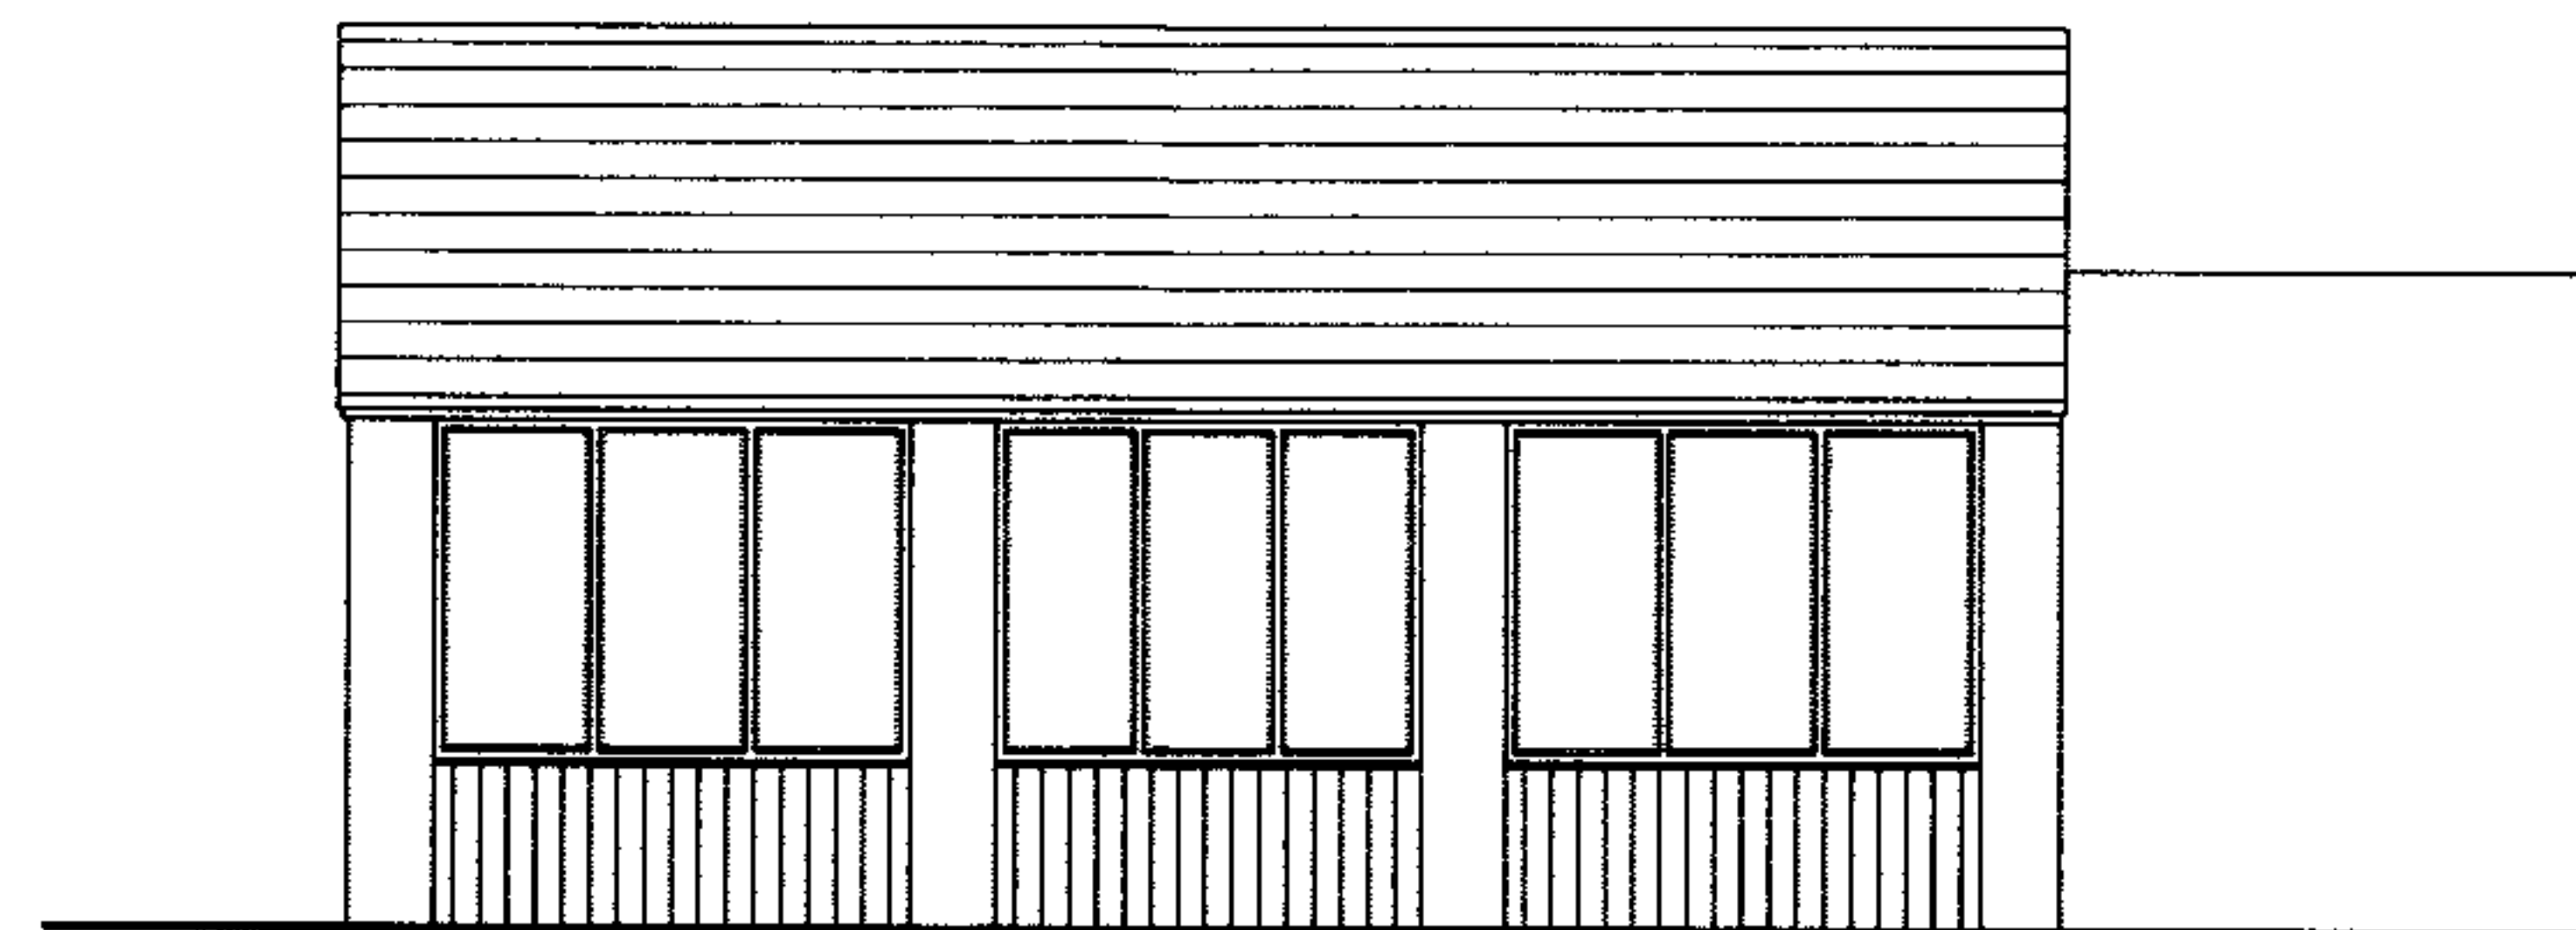

South Western Elevation - Home Office

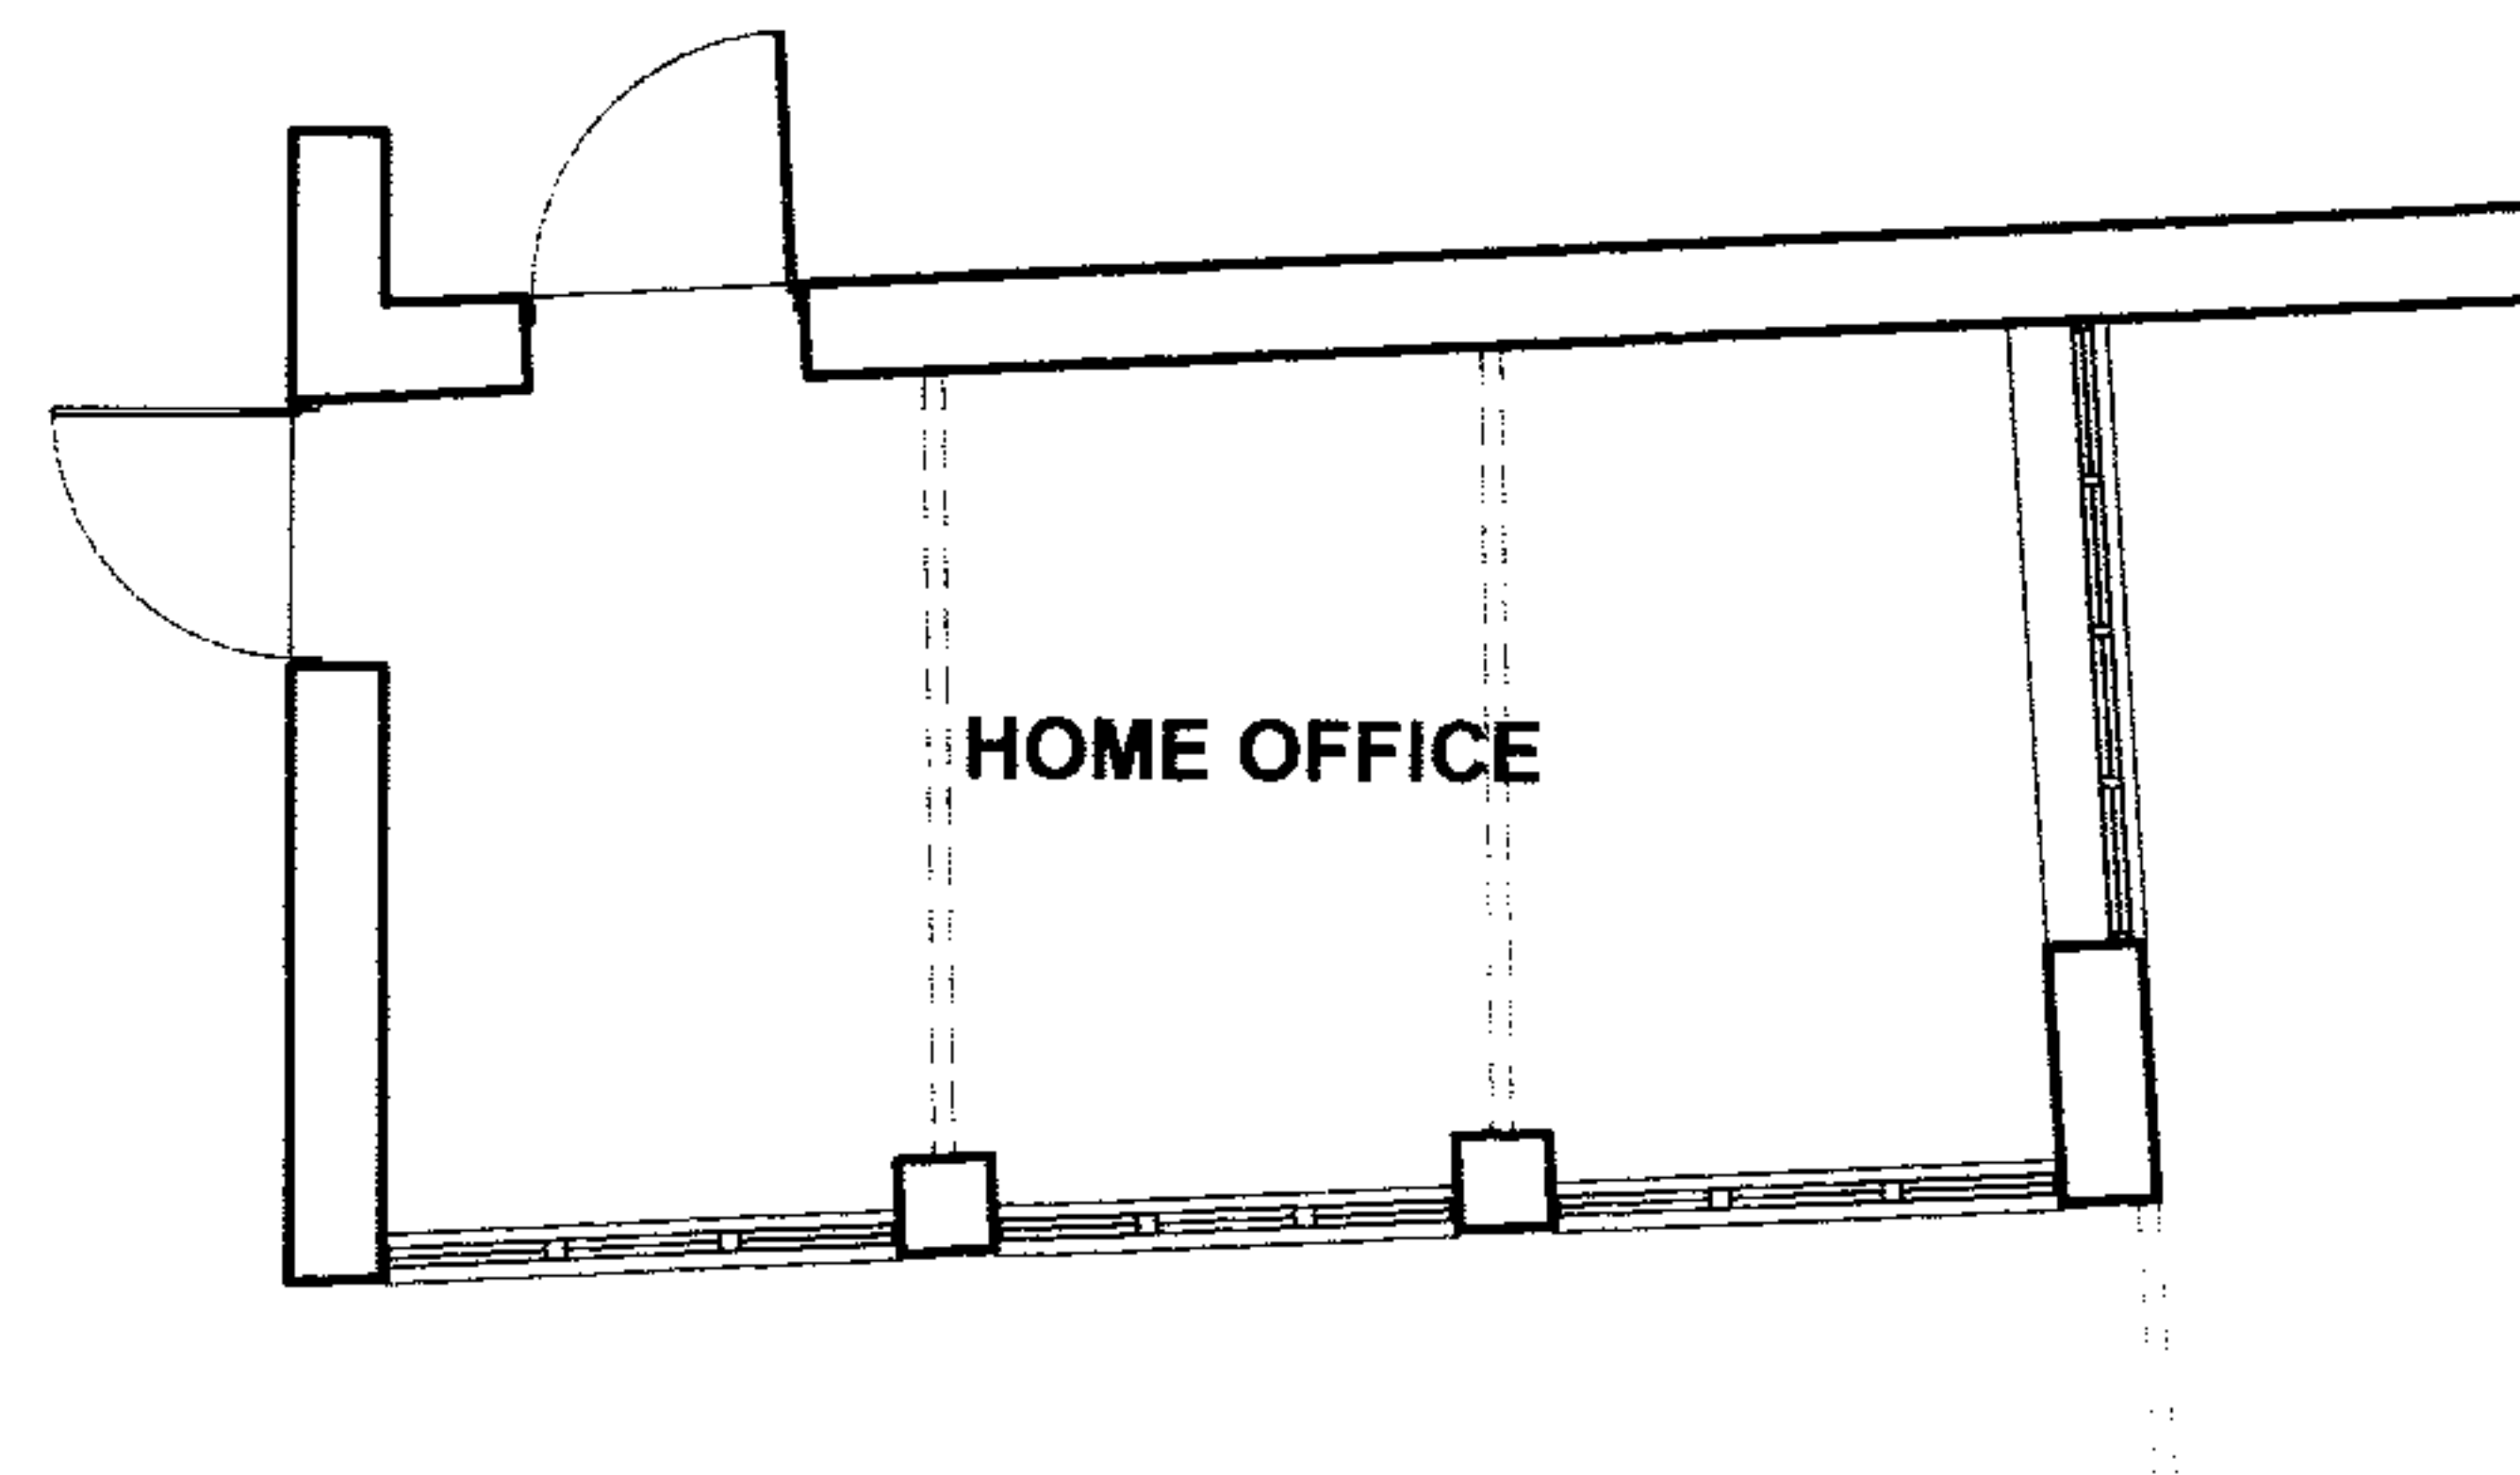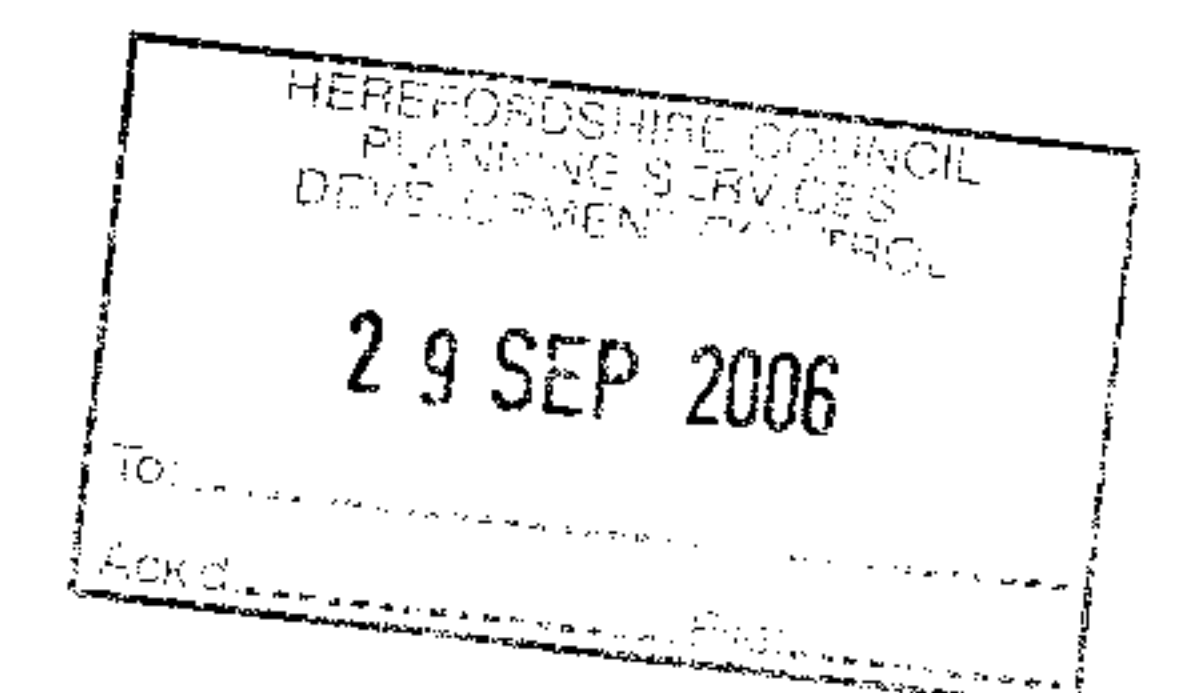

Ground Floor Plan

Plot	T I M E 14:20:11		D A T E 27/06/2006			
Status	REV.	DATE	DESCRIPTION			BY
B of Q	Client	GUILD HOMES LTD				Drawn AMR
Tender		BARN CONVERSIONS				Checked
Contract		Project	LLANROTHAL			
As Built	Drawing		PROPOSED PLANS & ELES HOME OFFICE			
		Date		Job No.	Drg No.	Rev.
		Jun 06		06020	15	...



AP ARCHITECTURE LIMITED
Chartered Architect & Chartered Architectural Technologists

e-Innovation Centre, Suite SE107
University of Wolverhampton, Telford Campus.
Priorslee, Telford, Shropshire, TF2 9FT
Tel : 01952 288290 Fax : 01952 288291

This drawing and the works depicted are the copyright of ACP Ltd. and may only be reproduced by written permission. All dimensions depicted are subject to checking on site, any discrepancies to be noted to office of origin immediately. Only figured dimensions to be used. This information on this drawing is solely applicable to the above project.