


WASHCROFT FARM MILL/BARN CONVERSION

NORTH ELEVATION

BARN CONVERSION AND ADJACENT BUILDINGS

BEFORE ~~AND AFTER~~ CONVERSION

SCALE 1:100

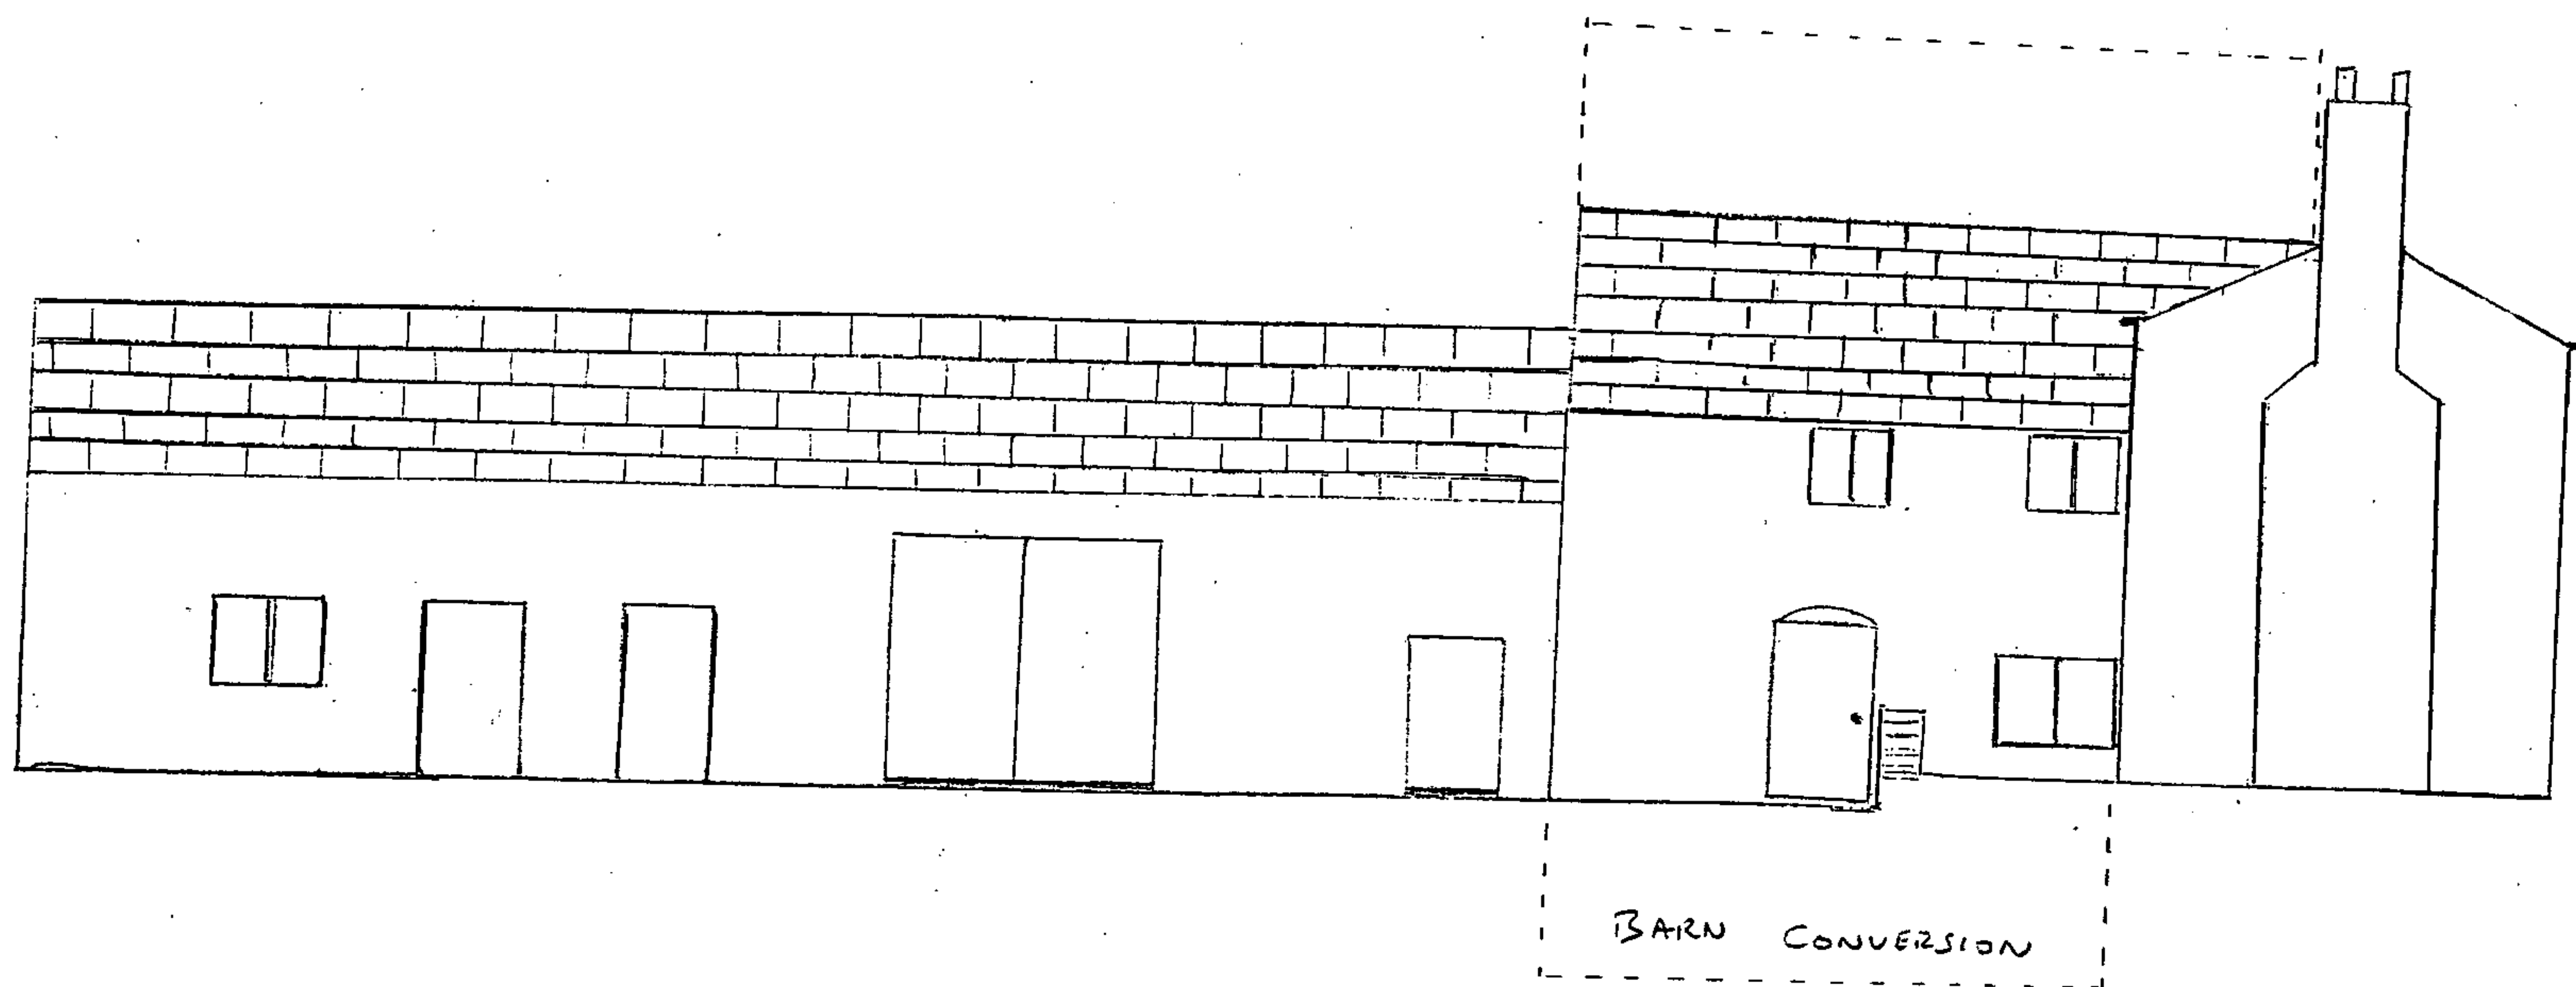

HEREFORDSHIRE COUNCIL PLANNING SERVICES DEVELOPMENT CONTROL	
23 AUG 2010	
To:	
Appr.:	File: