all dimensions must be checked on site anot scaled from this drawing for use in precise named location only drawing remains copyright of the author

Timber doors & -windows Matching Oak cladding PROPOSED N.W


0 1m


Γã


PROPOSED PLAN


living

shower

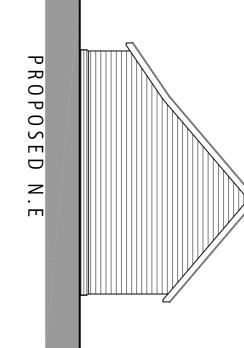

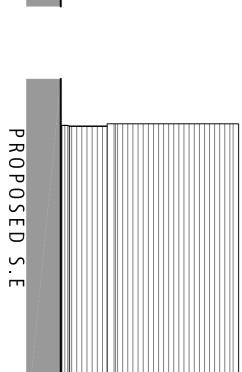

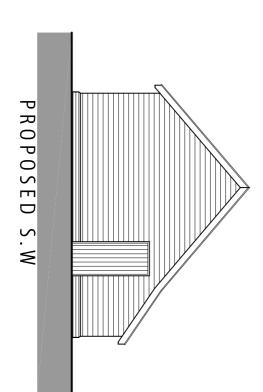

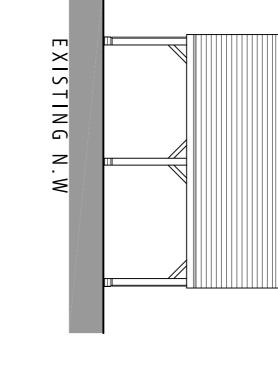



0 1m


EXISTING GARAGE PLAN


bay 1


bay 2

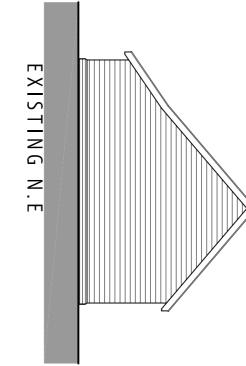


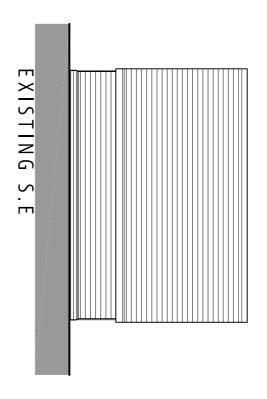

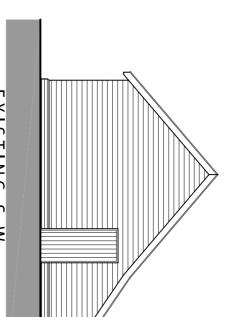

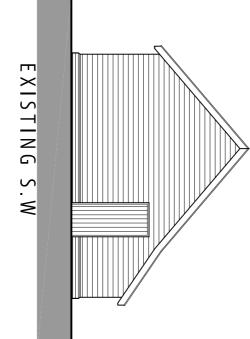

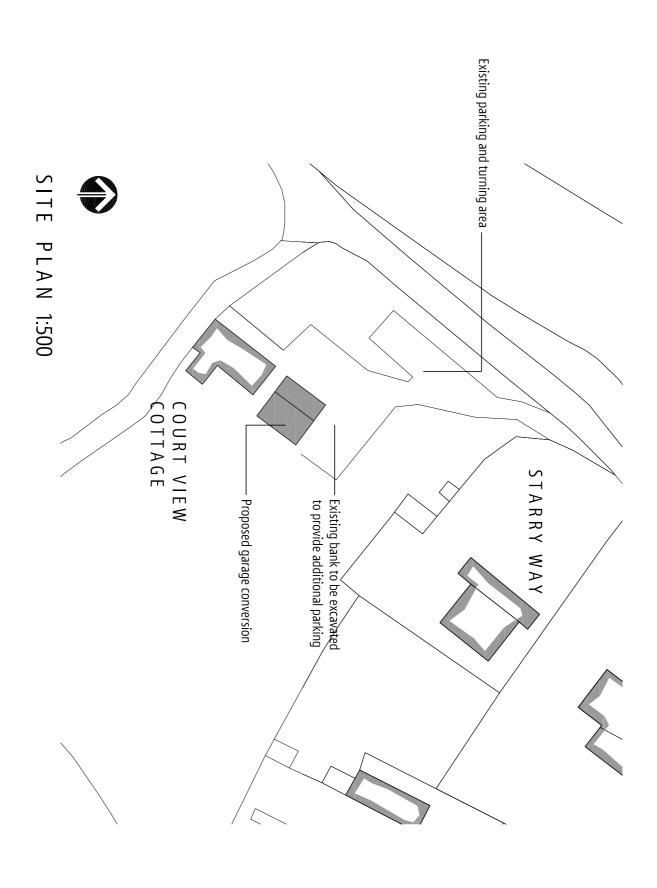

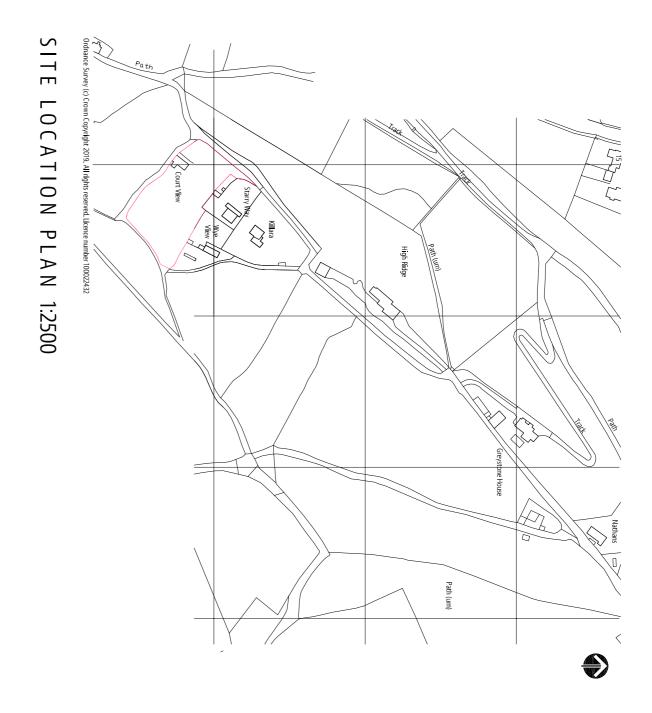

MR & MRS J JONES

project
COURT VIEW COTTAGE
WALFORD ROSS ON WYE, HR9 5RJ
drawing
SITE PLANS

date 20/08/2019 scale 1:100 @ A1 drawing no. 954-PL01 rev

100 Chase Road Ross-on-Wye Herefordshire HR9 5JH NRTNERSHIP