


SCALE 1:100

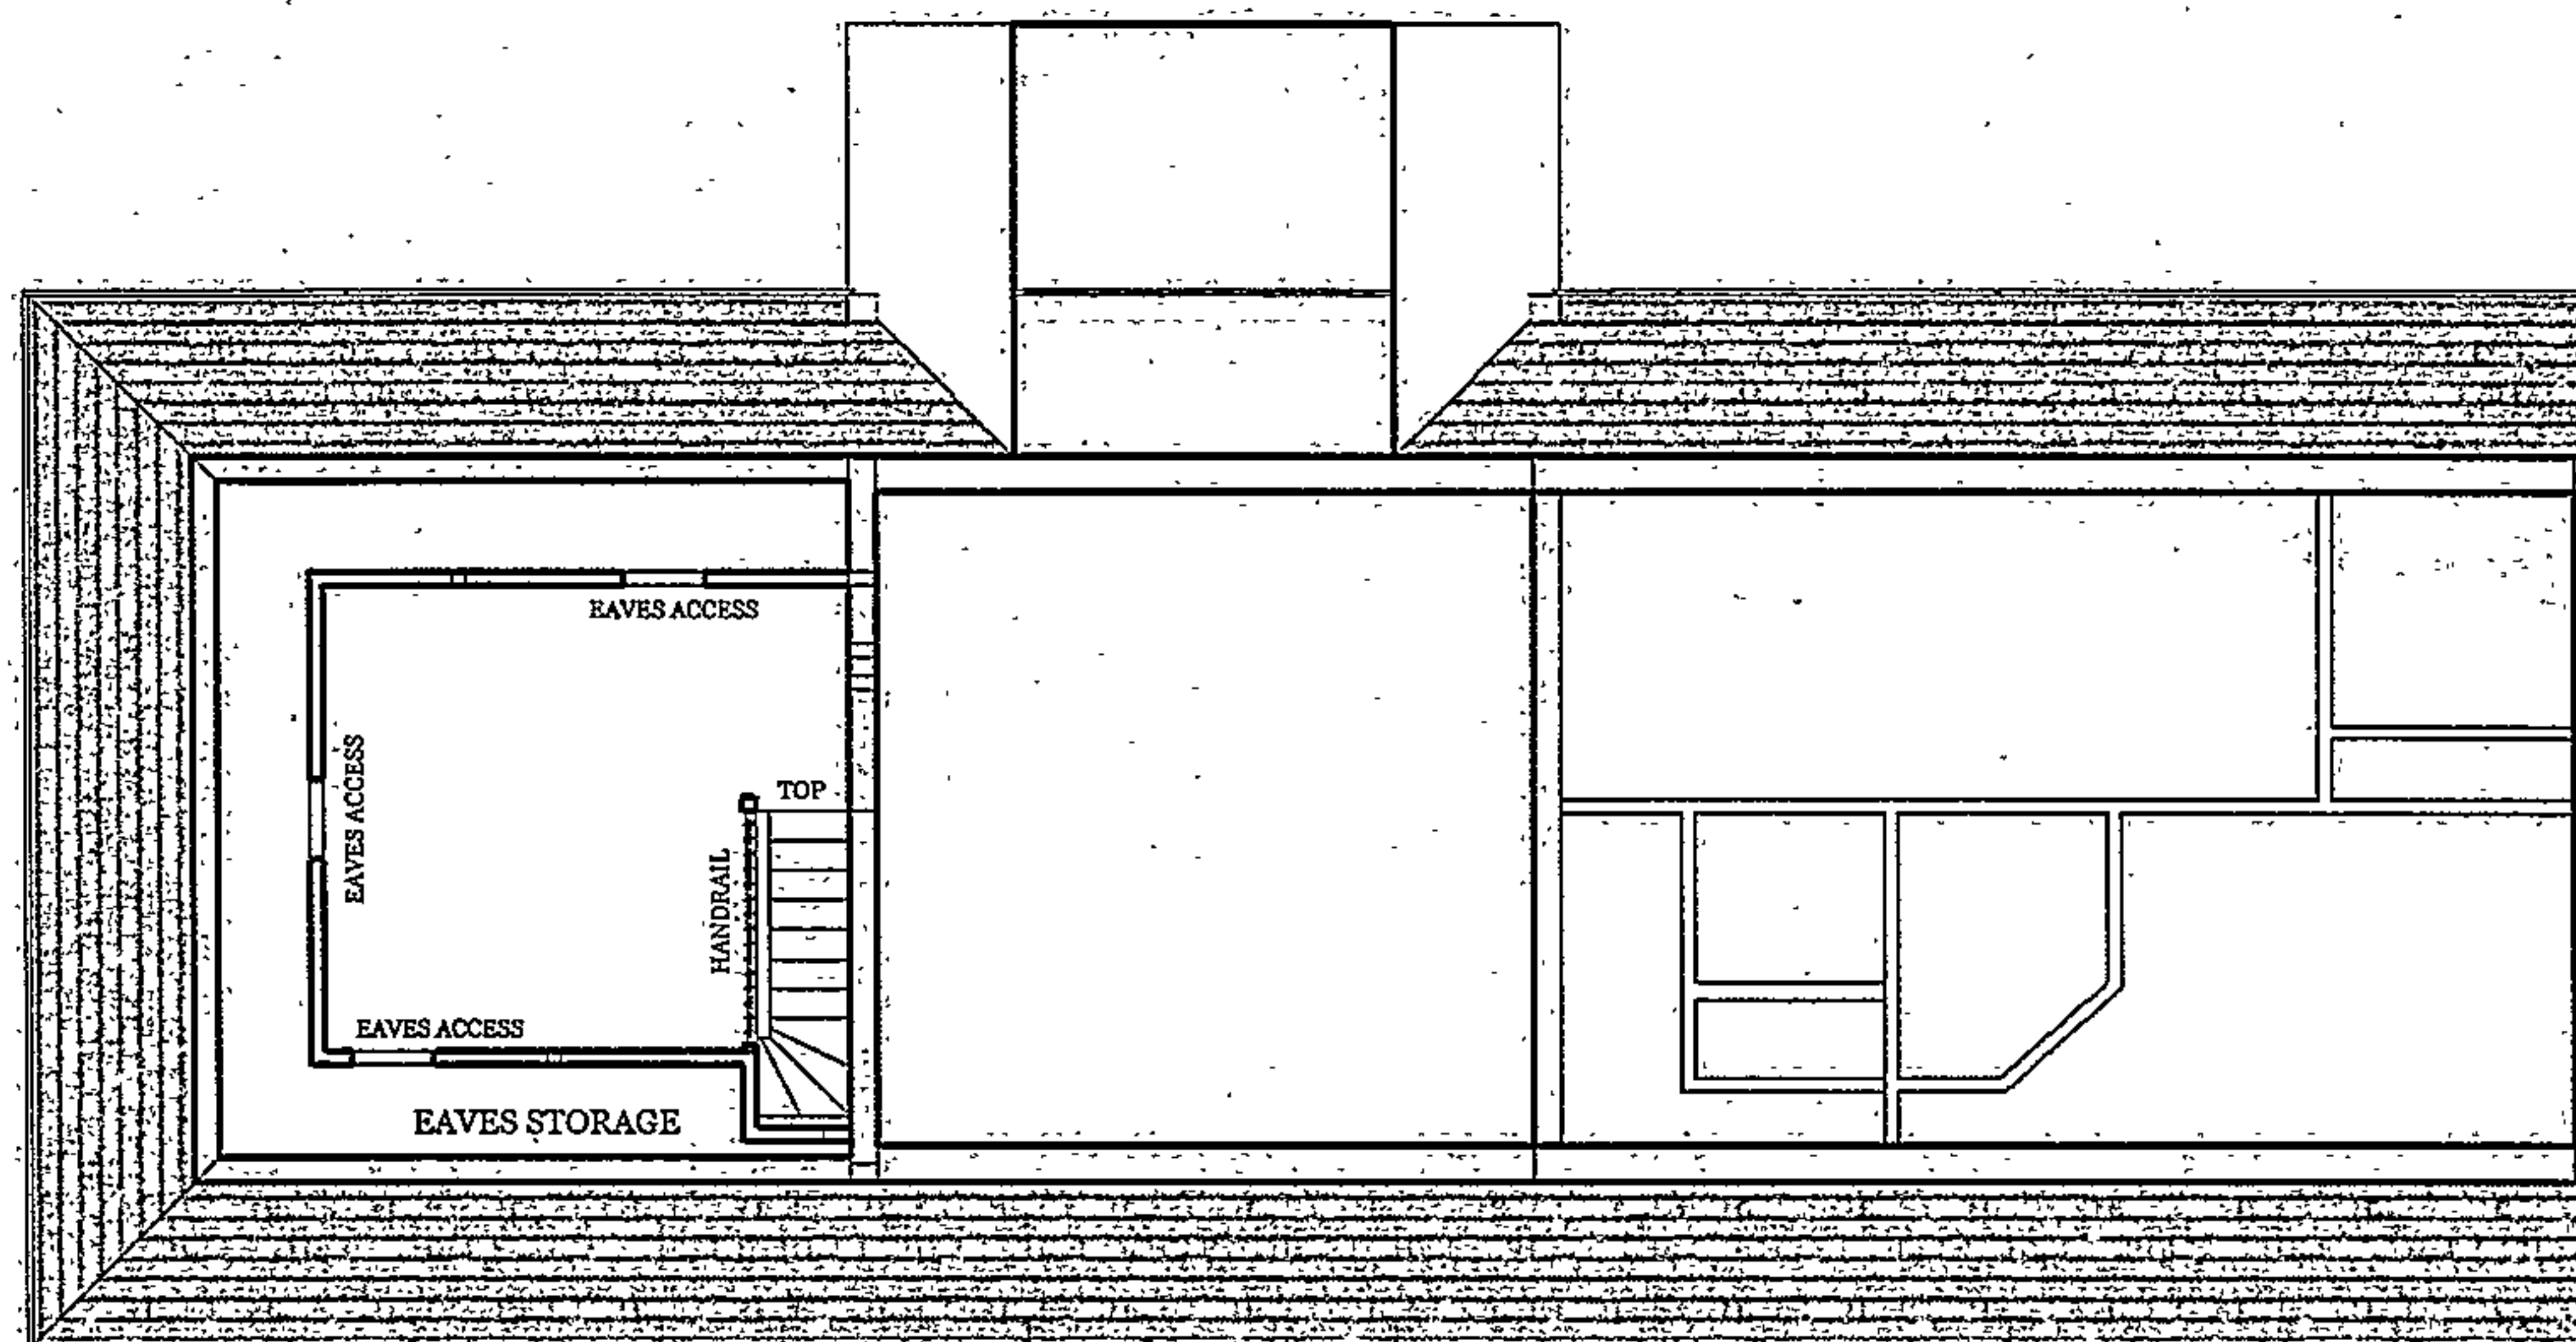

N / 112963 / FH  
N / 112965 / L

COUNCIL  
DEC  
2011

21 OCT 2011



SITE

THE STABLES  
WEST TOWN COURT  
KINGSLAND  
HEREFORDSHIRE. HR6 9SE

CUSTOMER

MR &amp; MRS COOK.

TITLE

PROPOSED LOFT FLOOR PLAN

DATE

MARCH 2011