


PROPOSED FLOOR PLAN
SCALE 1: 500

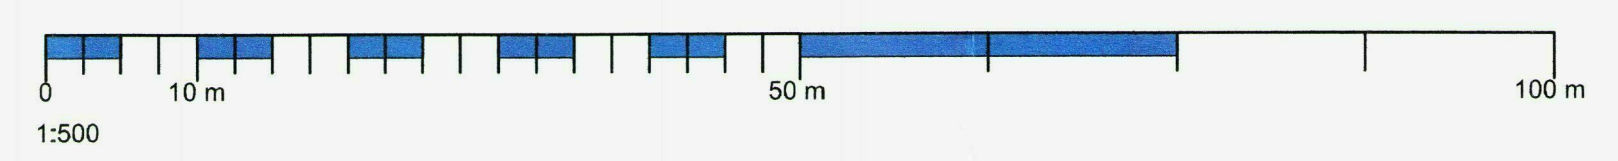

- © ACORUS Rural Property Services Ltd.
NOTES
1. If in doubt ask
2. Written dimensions to be used only
3. This drawing is confidential and remains the exclusive property of ACORUS.
4. Do not copy unless authorised.

- SURFACE WATER
- DIRTY WATER
- DIRTY WATER TANK
- DRAIN WITH COVER GRILL AND DIVERTER VALVE
- EXISTING SITE LEVEL
- PROPOSED SITE LEVEL

REVISIONS			
No.	Date	Description	Ver.

PLANNING ISSUE

Chartered Surveyors and Planning Consultants
Marnhead Castle, Marnhead, Devon, EX6 8HD
Tel: (01626) 892638 Fax: (01626) 899900

JOB TITLE Orchard Court Bodenham Herefordshire HR1 3JA	
CLIENT Edwards	
DATE December 2012	SCALE As shown @ A1
ORIGIN JL	VERIFIED
DRAWING TITLE PROPOSED NEW POULTRY BUILDING	
FLOOR PLANS	
FILE REF. JW/0772/0811	DRAWING No. 200-08