




C:\Users\steveduignan\Pembroke Design Limited\PDL - Documents\PDL LIVE JOBS FOR DFS SHARE\9379 - Bridruthen, Bridstow\PDL DRAWINGS\9379 House Types + Existing House.dwg, PLOT 3

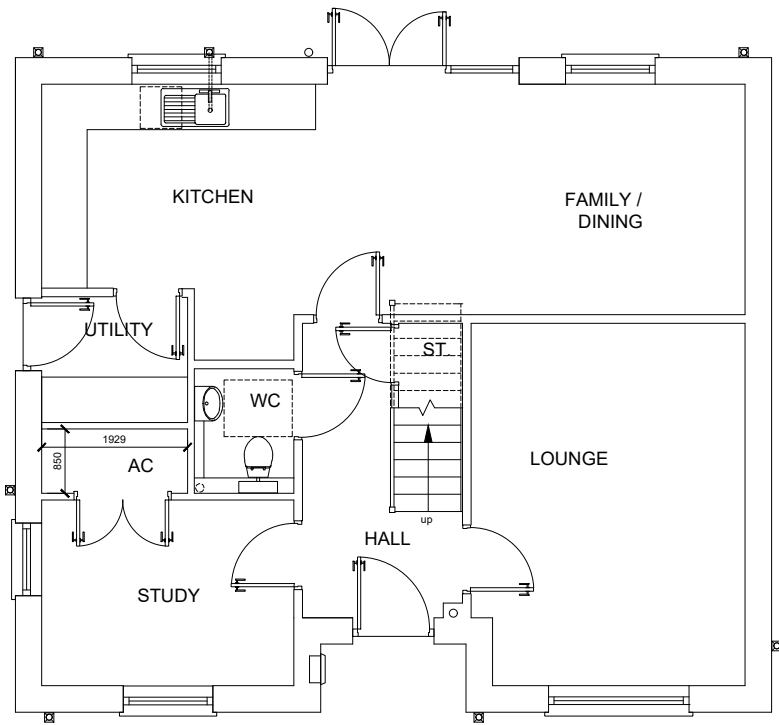


Proposed Ground Floor Plan

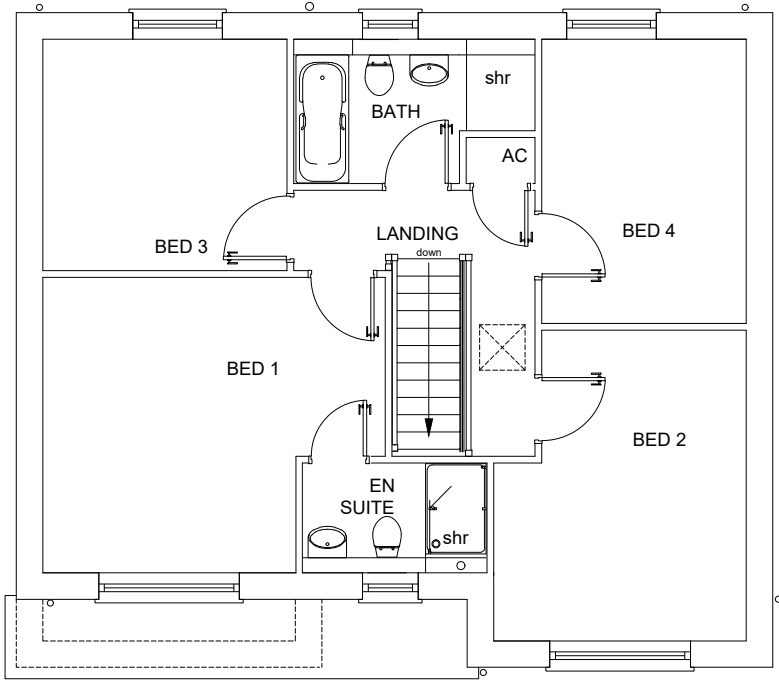


Proposed First Floor Plan

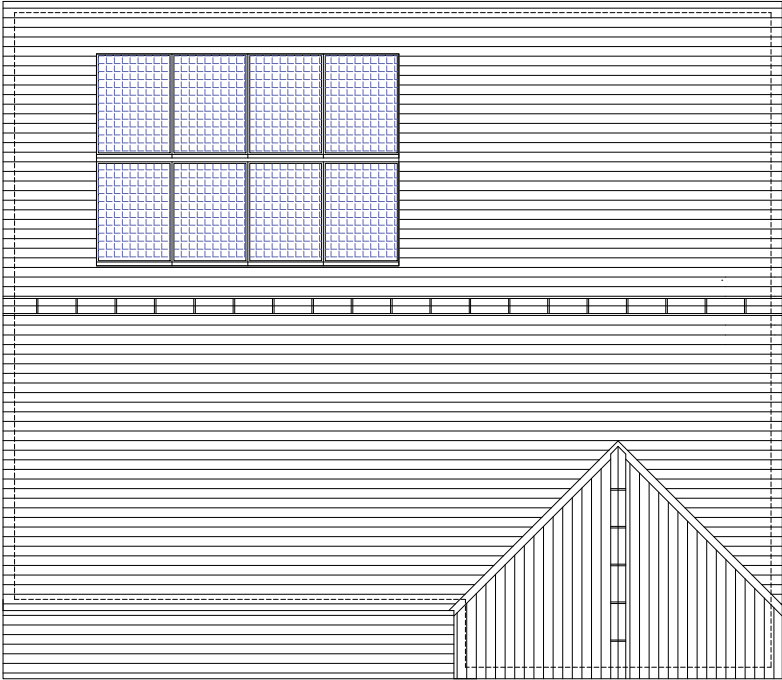

Proposed Roof Plan

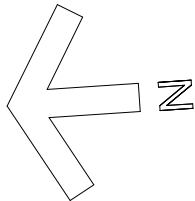

Gross internal area = 140.2m²

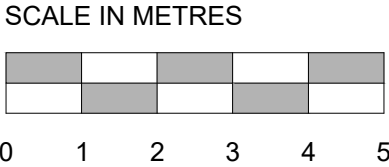

**FOR PLANNING
PURPOSES ONLY**

**TYPE B
PLOT 03**

REVISIONS NOTES. © Pembroke Design Ltd 2024		DATE	REV
Dwg Proposed Plans			
Project Proposed Residential Development at Bridruthen, Bridstow.			
Client ButlerWall Homes.			
PEMBROKE DESIGN LIMITED			
O HAMFORDWEST 5/7 PICTON PLACE SAGE 2LE TEL: 01437 764135 FAX: 01437 764471 west@pembrokedesign.co.uk		PEMBROKE DOCK 16 MEYRICK STREET SAGE 2LE TEL: 01646 683439 FAX: 01646 681563 pobck@pembrokedesign.co.uk	
O CHAMPTOWN 26 SPILMAN STREET SAGE 11LO TEL: 01287 233612 FAX: 01287 233471 carm@pembrokedesign.co.uk		CHARTERED ARCHITECTS BUILDING SURVEYORS QUANTITY SURVEYORS C D M COORDINATORS	
Designed JMT	Scale 1:100	Original Size A3	Job No 9379
Drawn SCD	Date Feb'24	Checked by JMT	Dwg No Rev pl03 01