


drawing no 831s
revised 10.12.07

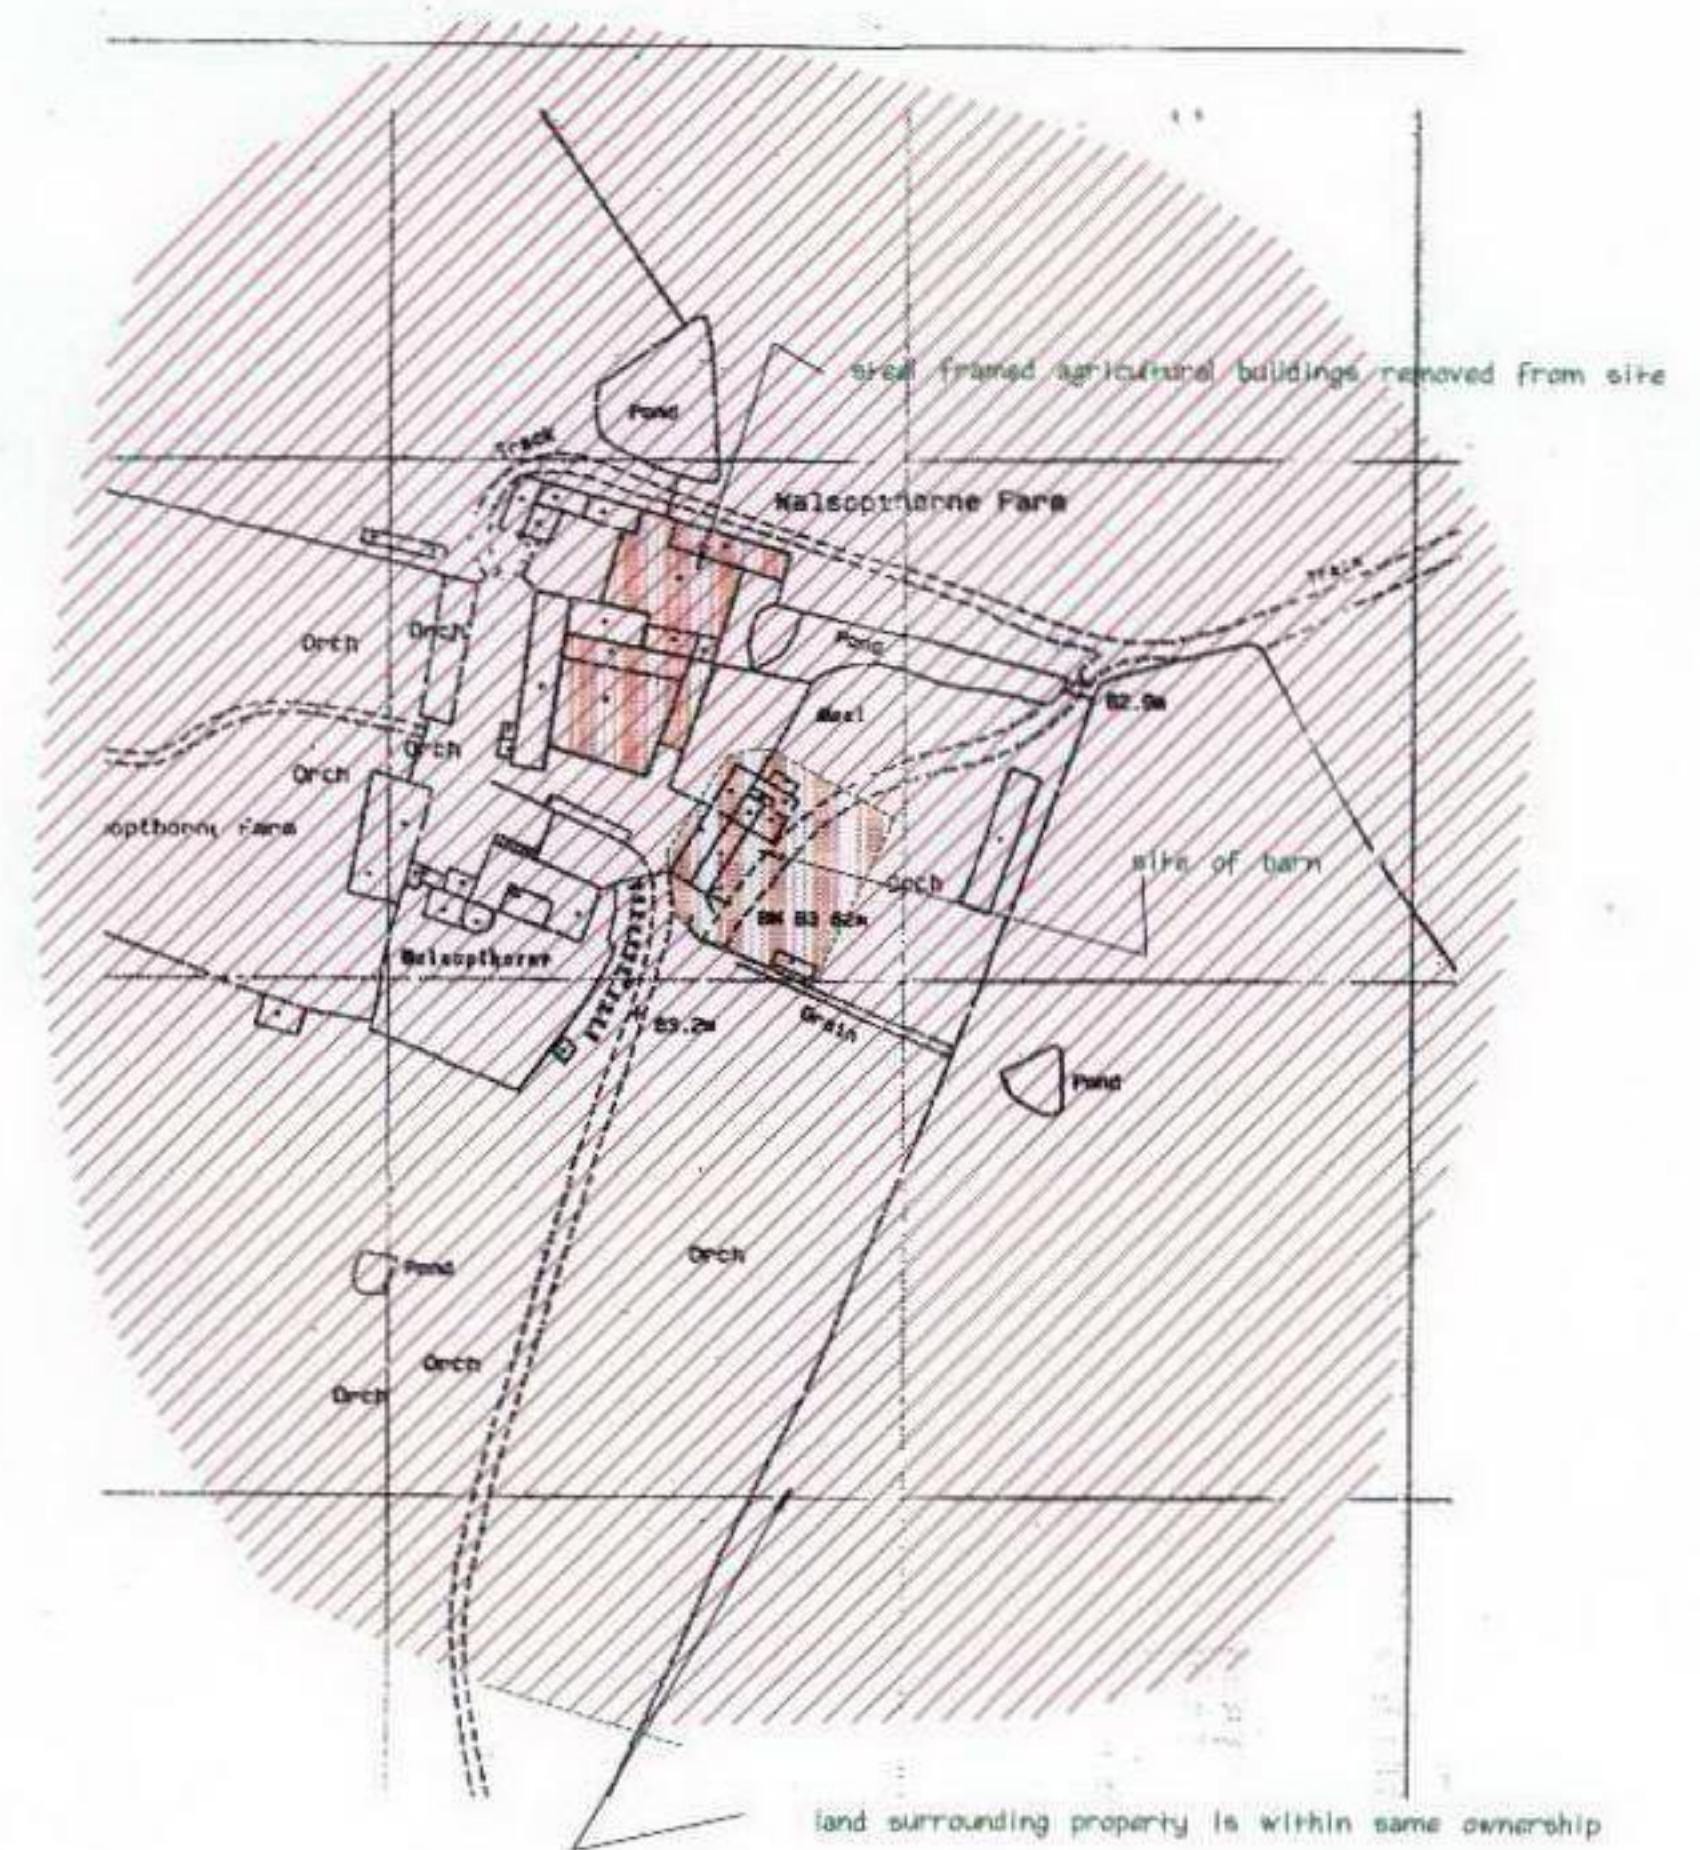

Site Plan 1 : 1000