

CE07/3708/F




NORTH ELEVATION

WEST ELEVATION

This drawing is prepared for Planning Application purposes only.

Do not scale this drawing.

Roof: Tiles to match existing.
Walls: Brick to match existing wing.
Doors and Windows: Standard B.S.S.
joinery to match existing.

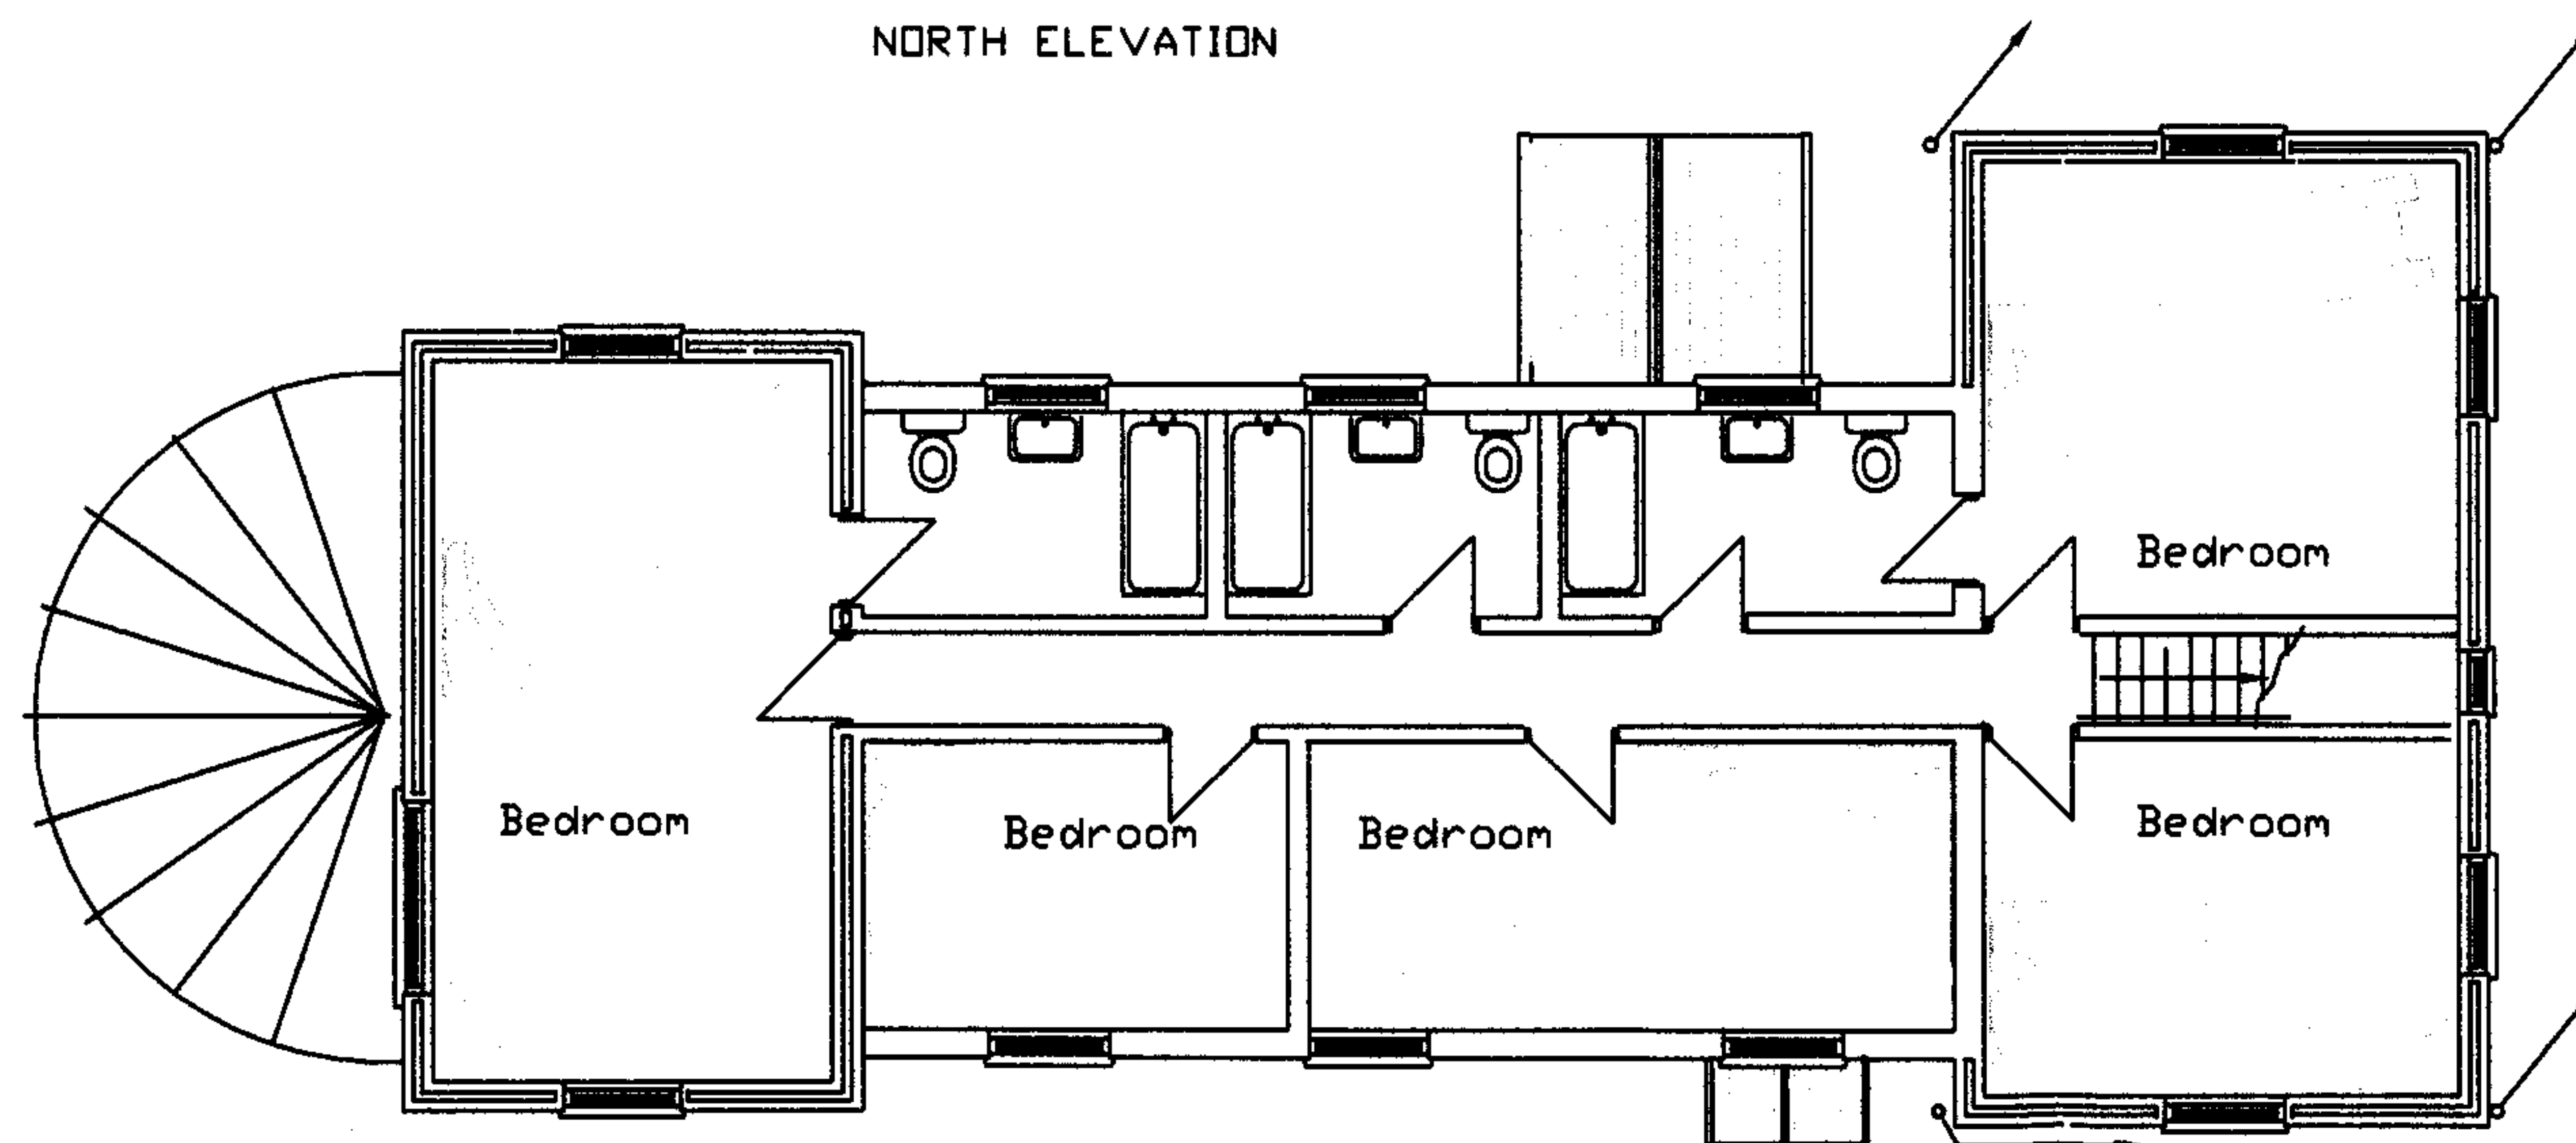

FIRST FLOOR PLAN

PROPOSED DEVELOPMENT at LONGLANDS, WESTERN BEGGARD
for Mr. & Mrs. J. YOUNG

DRAWN: J.E.SMITH B.A.(Hons.) M.Sc.
PARKWEST,
LONGWORTH,
LUGWARDINE,
HEREFORD HR1 4DF

SCALE: 1/100

DATE: 08.10.07
Dwg YW 1006