

DMN/110871/FH.



Front Elevation




Side Elevation



Rear Elevation

Concrete interlocking roof tiles to match existing and to Local Authority approval.

Facing brick to match existing to Local Authority approval.

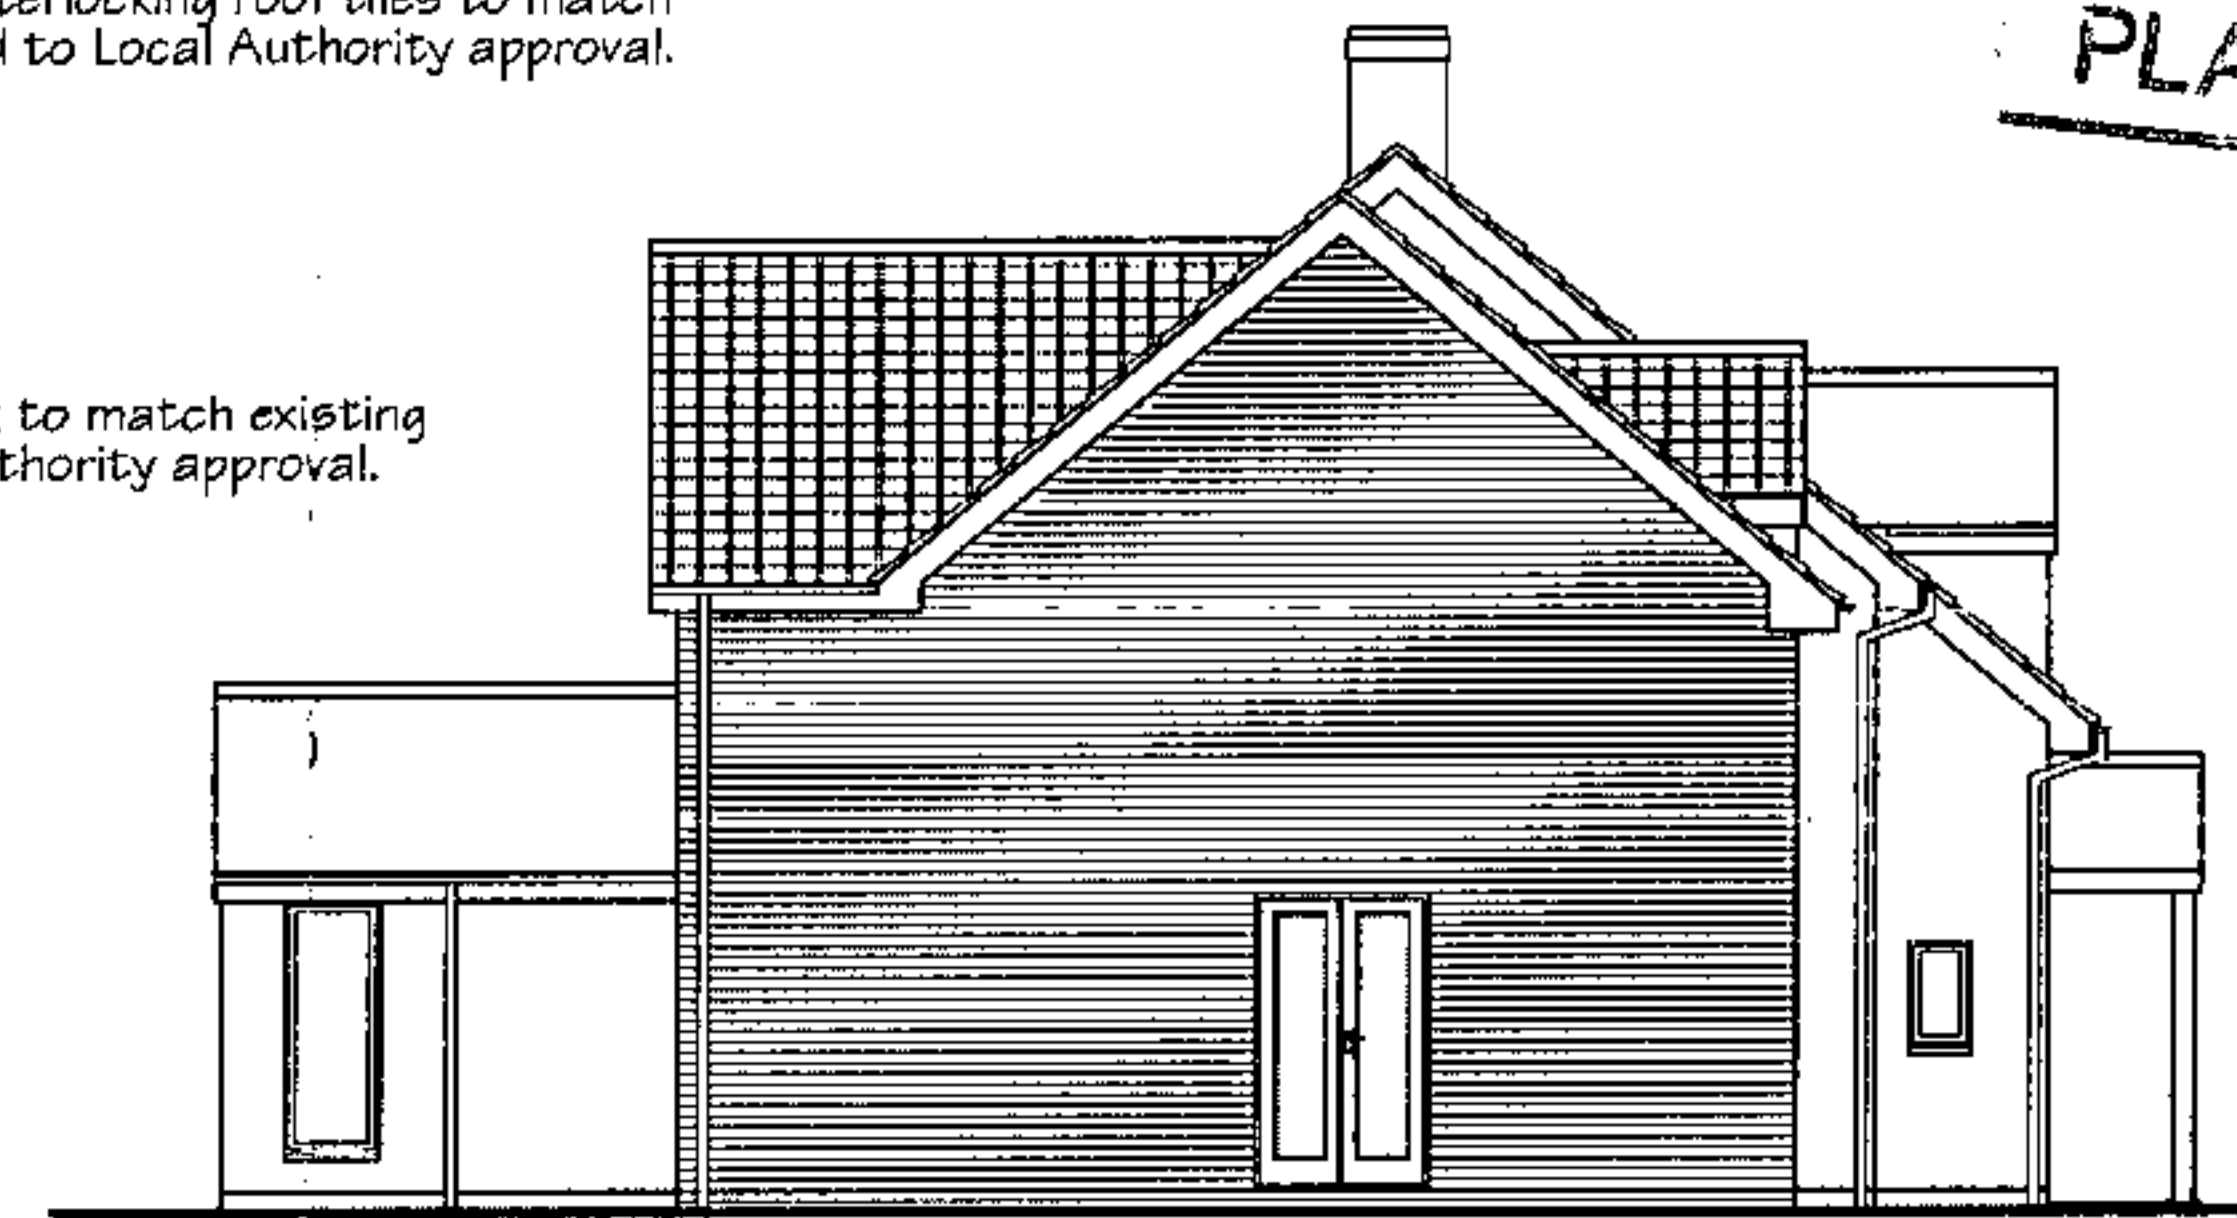

Side Elevation

AMENDED
PLAN RECEIVED ON:-

© Crown Copyright 2009. All rights reserved. Licence number 100020493.
© This drawing and the design depicted in it are the copyright of the architect and may not be reproduced except by written permission.

PROPOSED TWO STOREY EXTENSION.
at HOLME LEIGH
OCLE PYCHARD
HEREFORD.
HR13RE.
for Mr. & Mrs. MARRIOT.

scale 1:100

date March 2011

ENGINEERING and
BUILDING
DESIGN

LION HOUSE
4 LION STREET
KIDDERMINSTER
WORCS. DY10 1PT
tel. 01562 742736
mobile. 07528 579724
fax. 01562 67640
email: steve@sredning.fsnet.co.uk

drg No. 11-432 / 2B

© copyright