


NE 07/2804/F



PROPOSALS **GROUND FLOOR PLAN** **1362-31**

29 AUGUST 07

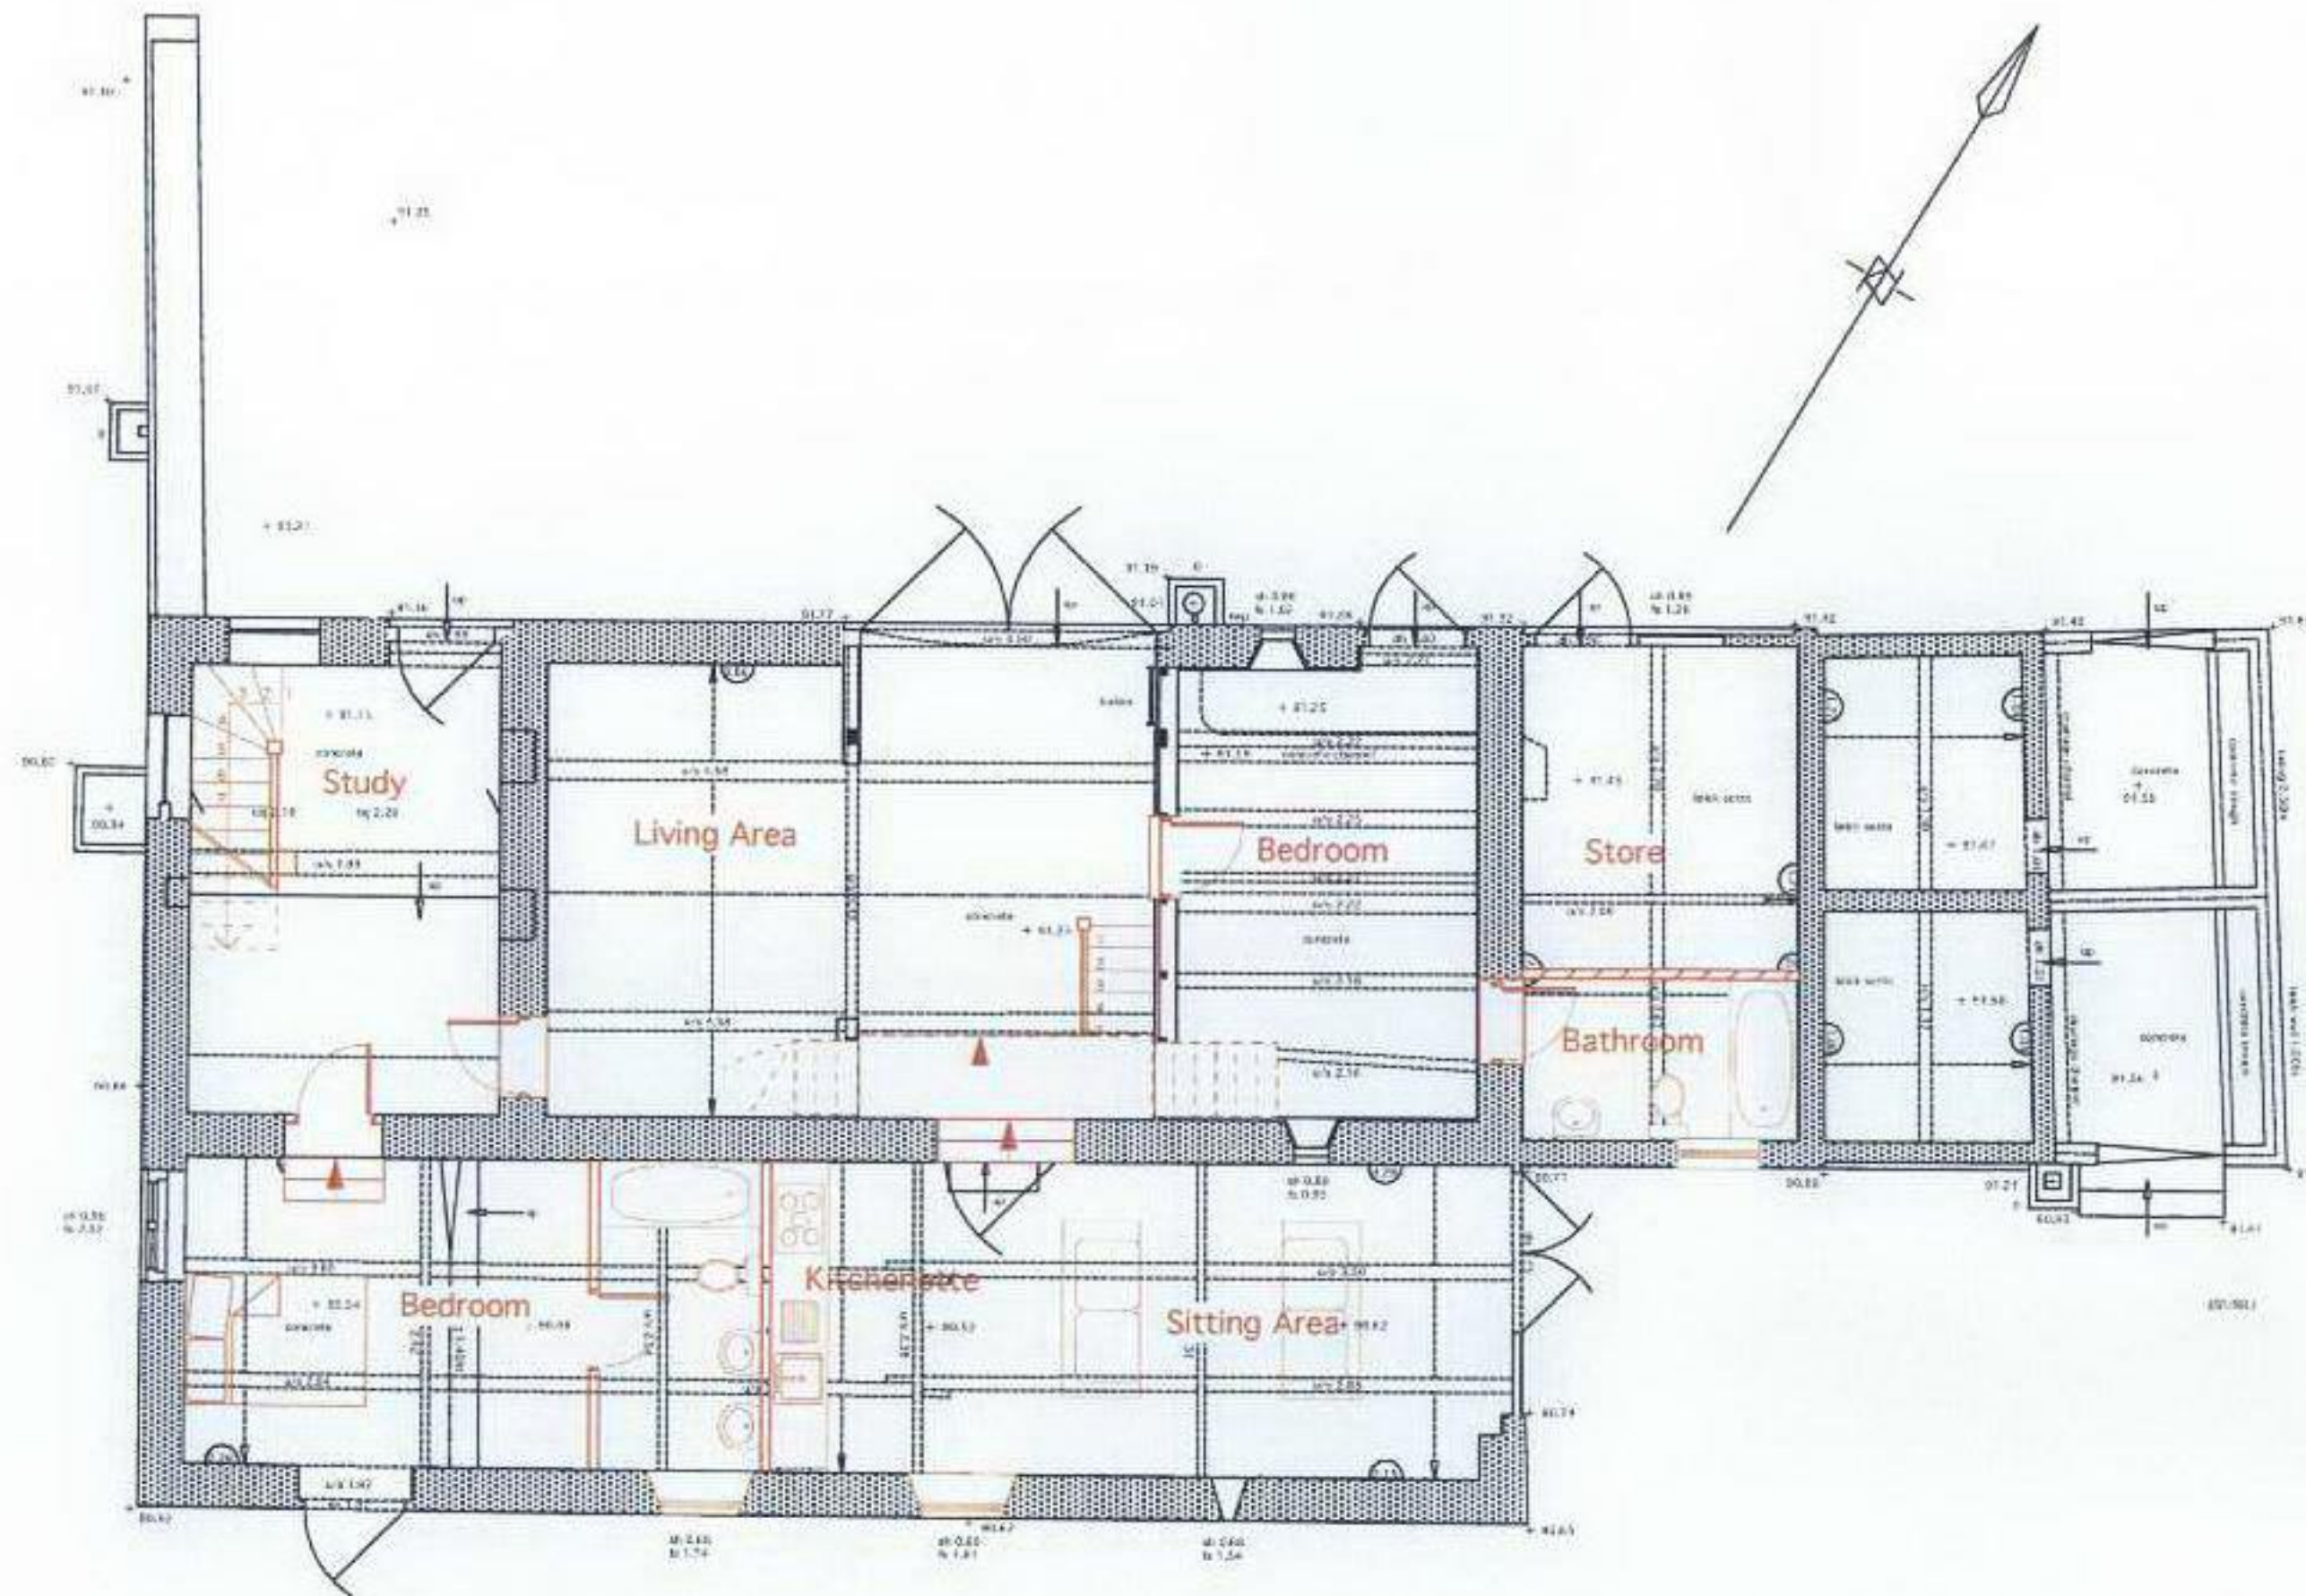

General Notes:
 1. Detail of this drawing.
 2. Any changes to be referred to the architect.
 3. The drawing is to be used for construction only. It is not to be used for any other purpose without the written consent of the architect.
 4. The drawing is copyright and is not to be reproduced.

Special Notes

Revision	Date	Details of revision

Client	Mr and Mrs Roberts
Project	Woodend Farm
Drawing Title	Proposals
Drawn by	MT
Scale	1:100 (D)
Date	August 07
Job No.	1362-31
Taxation	

ma architects
 Packen House - 25 West Street
 Hereford - HR4 0BX
 Tel: +44 (0) 1432 356 7071 • Fax: (0) 1432 356 330
 • info@ma-architects.com • www.ma-architects.com