



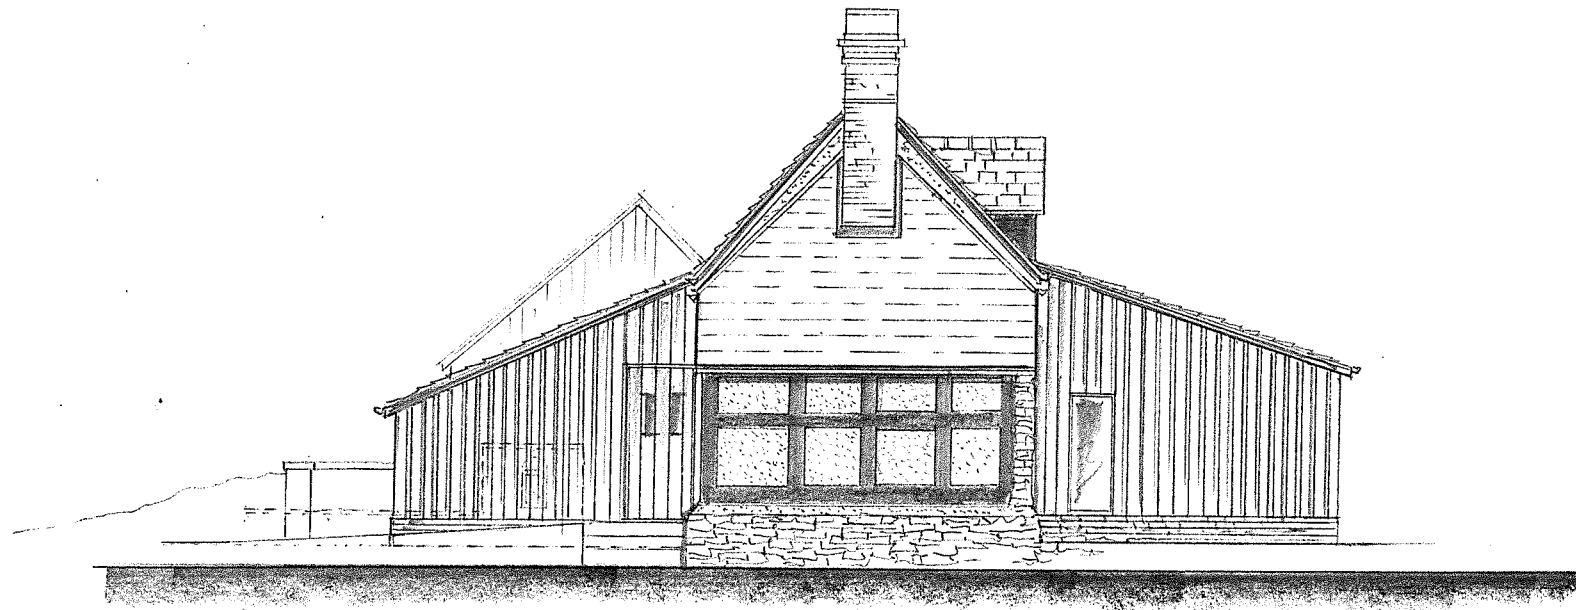

PROPOSED NORTH WEST ELEVATION

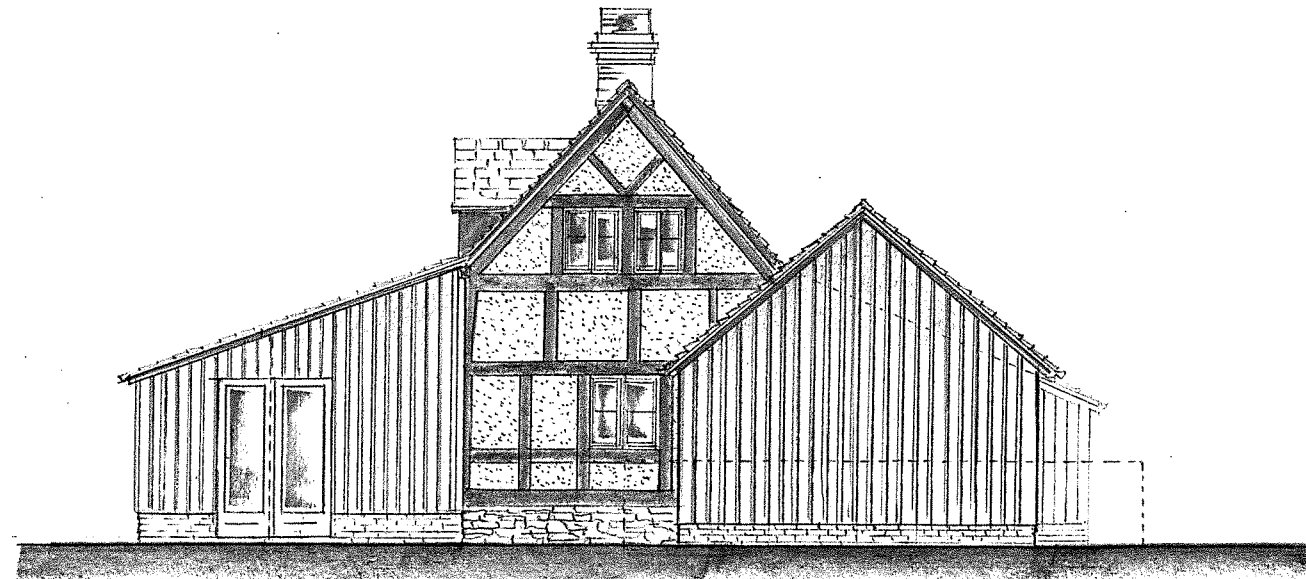

PROPOSED SOUTH EAST ELEVATION

SCALE 1:100 eA3



HOLLY COTTAGE - ELTON - SY8 2HD : EXTENSIONS

DRG NO 03