



South West Elevation

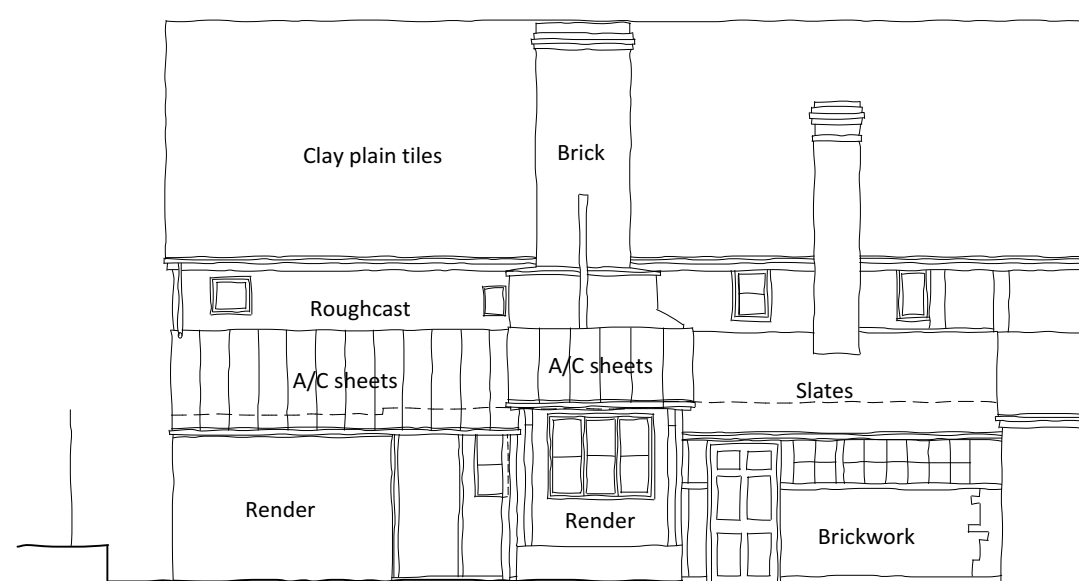


South East Elevation



North East Elevation

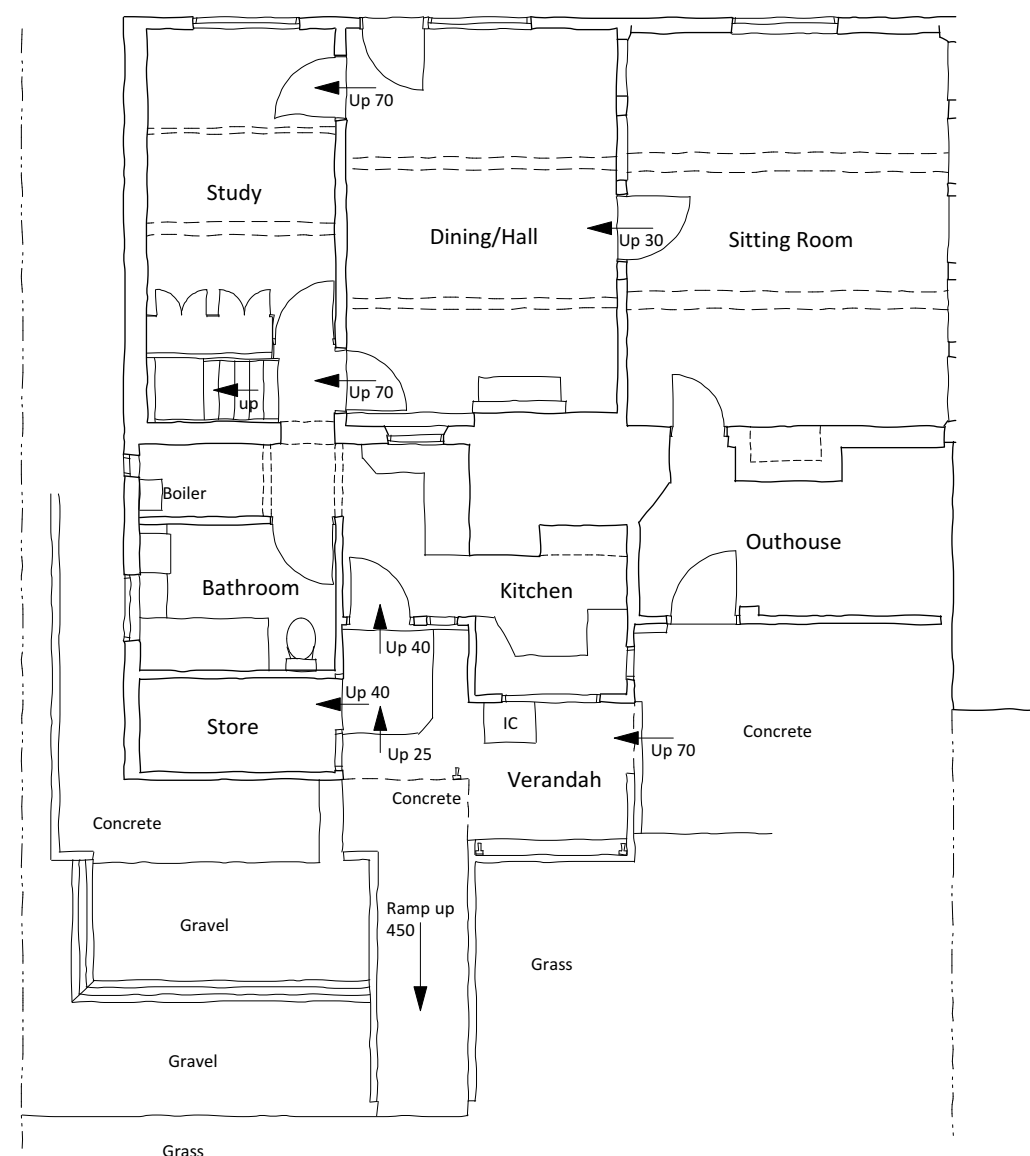

Ground Floor Plan

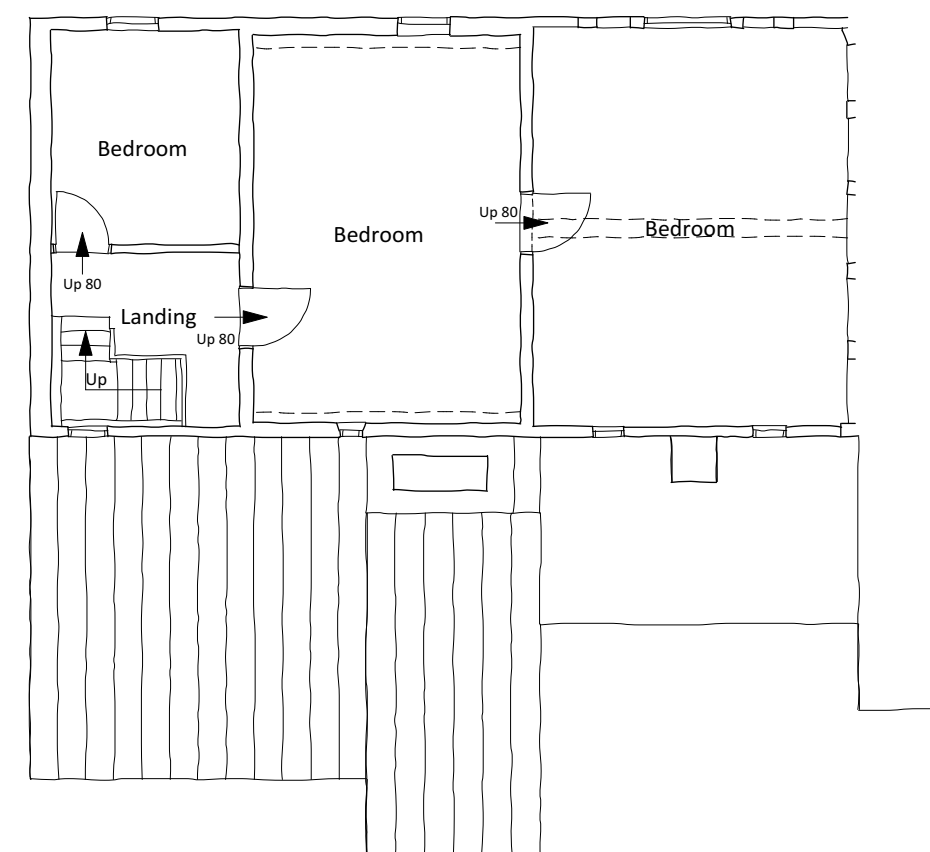

First Floor Plan

Revisions:

Scale 0 1m 2m 3m 4m 5m

Client: Mr & Mrs R Evans
Job: Honeysuckle Cottage, Pembridge
Title: Building as Existing
Scale: 1:100 @ A2
Date: July 2023
Drawing No: 2357/01

Bryan Thomas
Architectural Design Limited
The Malt House
Shobdon, Leominster
Tel/Fax 01568 708238