


HEREFORDSHIRE COUNCIL
PLANNING SERVICES
DEVELOPMENT CONTROL

21 SEP 2010

To: _____
Ack'd: _____ File: _____

S / 102422 / L

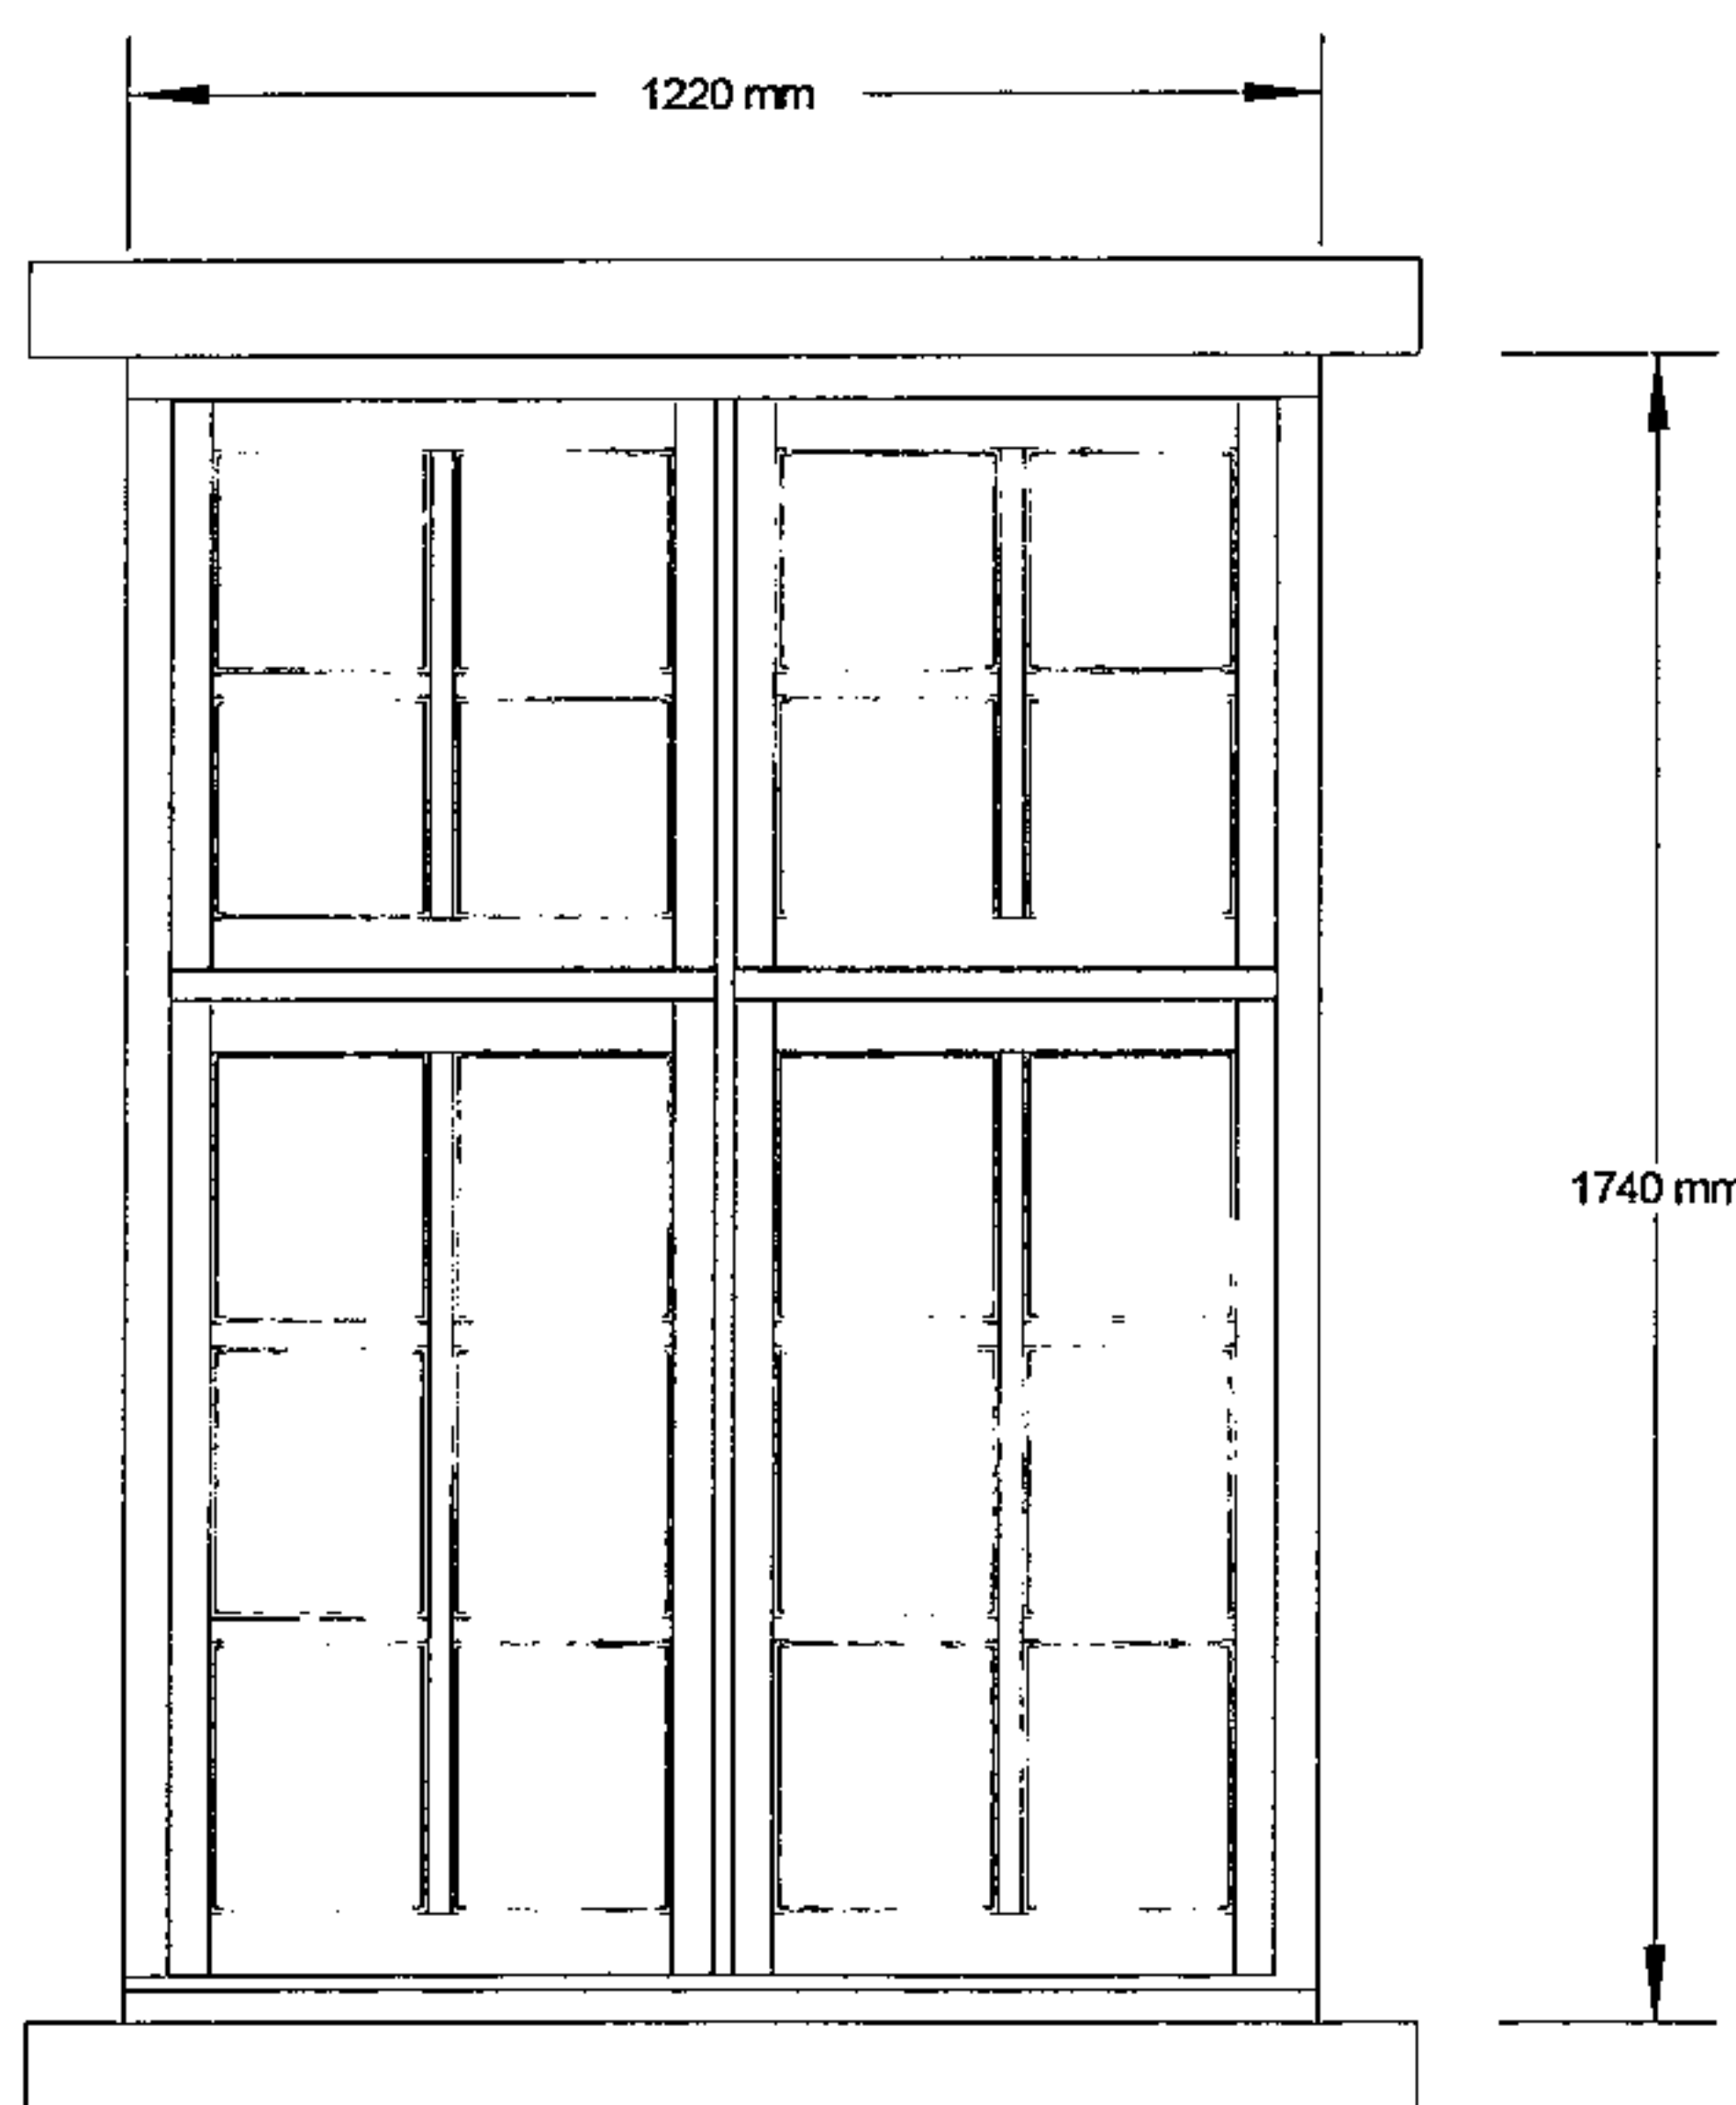

Typical casement window detail.
Replacement windows : East Elevation



Drawing title	
Mr & Mrs M Lloyd	
Site	
Oakley Farm Peterchurch HR2 0TA	
Drawn by:	Date:
D.G.P.	18 Sept 2010
Scale:	Drawing no:
1 : 20	D294-02
Revisions	
☐ ☐ ☐ ☐ ☐ ☐	

Cwmgwrach
Withy Lane
Mansons Cross
MONMOUTH NP25 5LE

Tel : (01600) 719920
Mob : 07789906316
E-mail : dave@rcmcontracts.co.uk

HEREFORDSHIRE COUNCIL
PLANNING SERVICES
DEVELOPMENT CONTROL

21 SEP 2010

To: _____
Ack'd: _____ File: _____