


APPLICATION FOR PLANNING PERMISSION FOR
REPLACEMENT GARAGE AT 1 HAMBLETON COTTAGES,
EVEDINE LANE, COLWALL.

SITE PLAN
SCALE 1:200
PLAN No: HC/4

MIXED HAWTHORN/BEECH HEDGE
TO BE PLANTED 1.0m INSIDE
EXISTING FENCE LINE

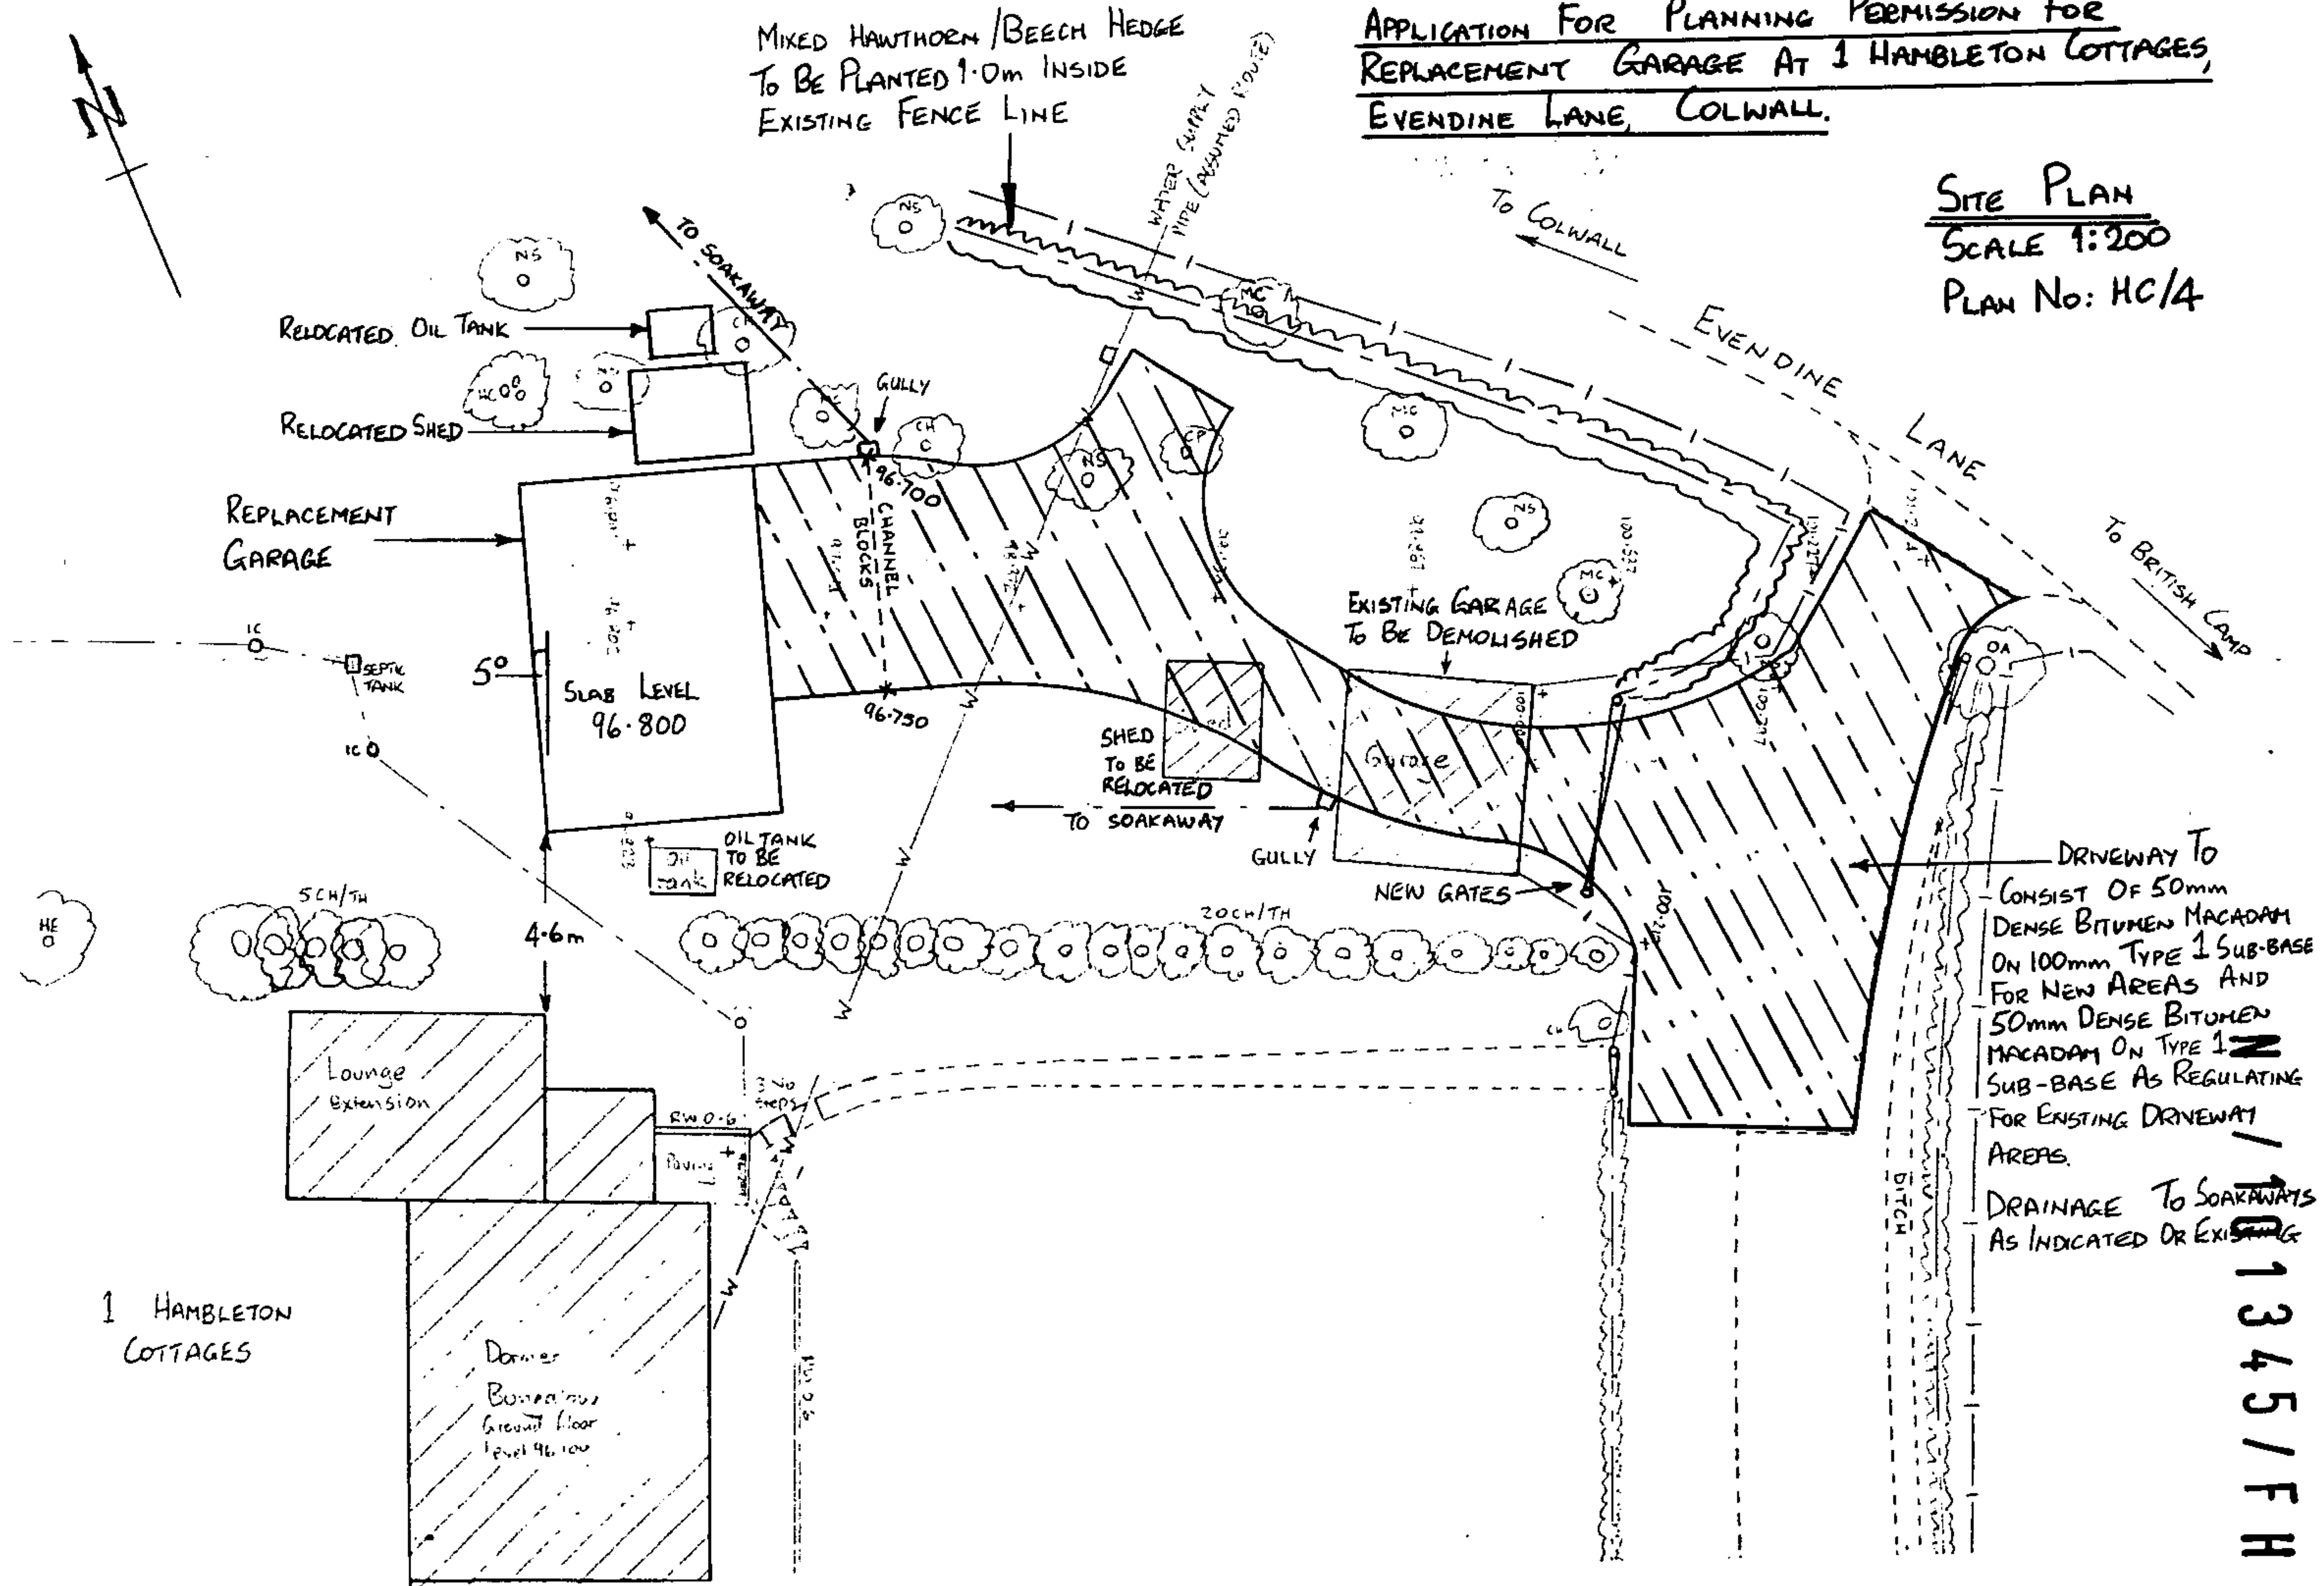

1345/FH