


CE09/0867/L

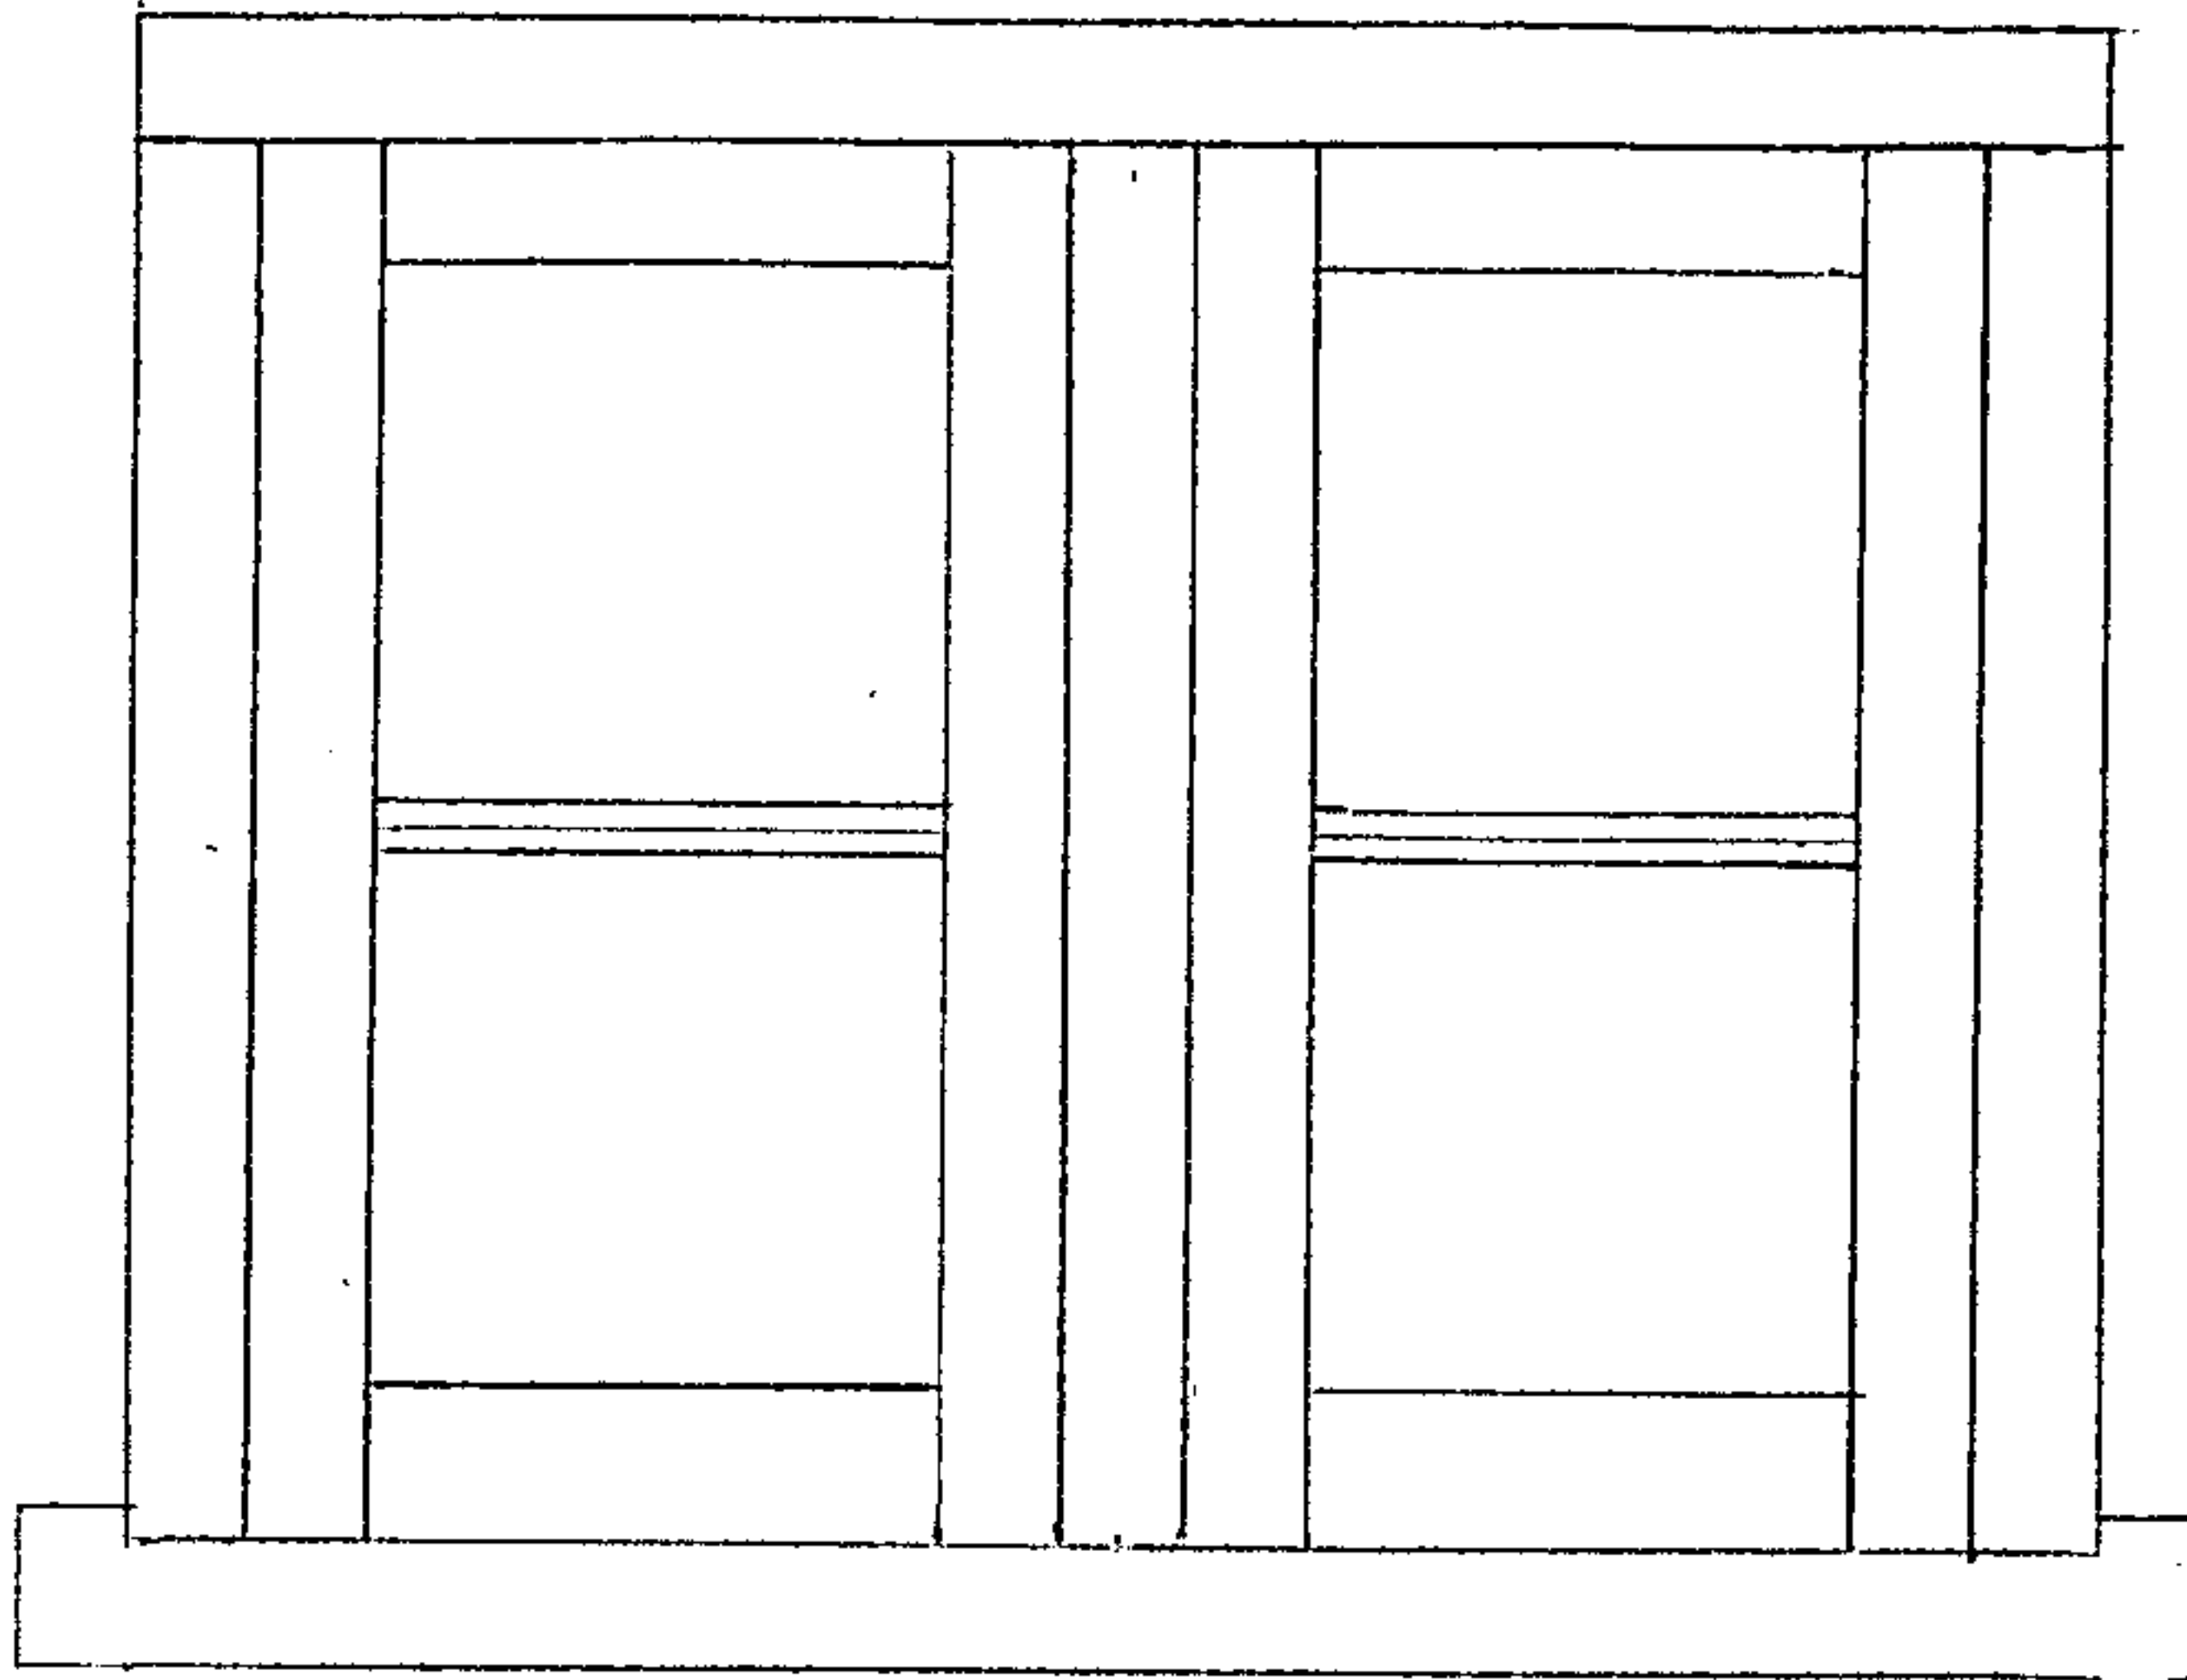

Upper Floor Window
East Elevation.

Scale 1:10

HEREFORDSHIRE COUNCIL PLANNING SERVICES DEVELOPMENT CONTROL		
20 APR 2009		
To		
ACK'D		FILE