




A1

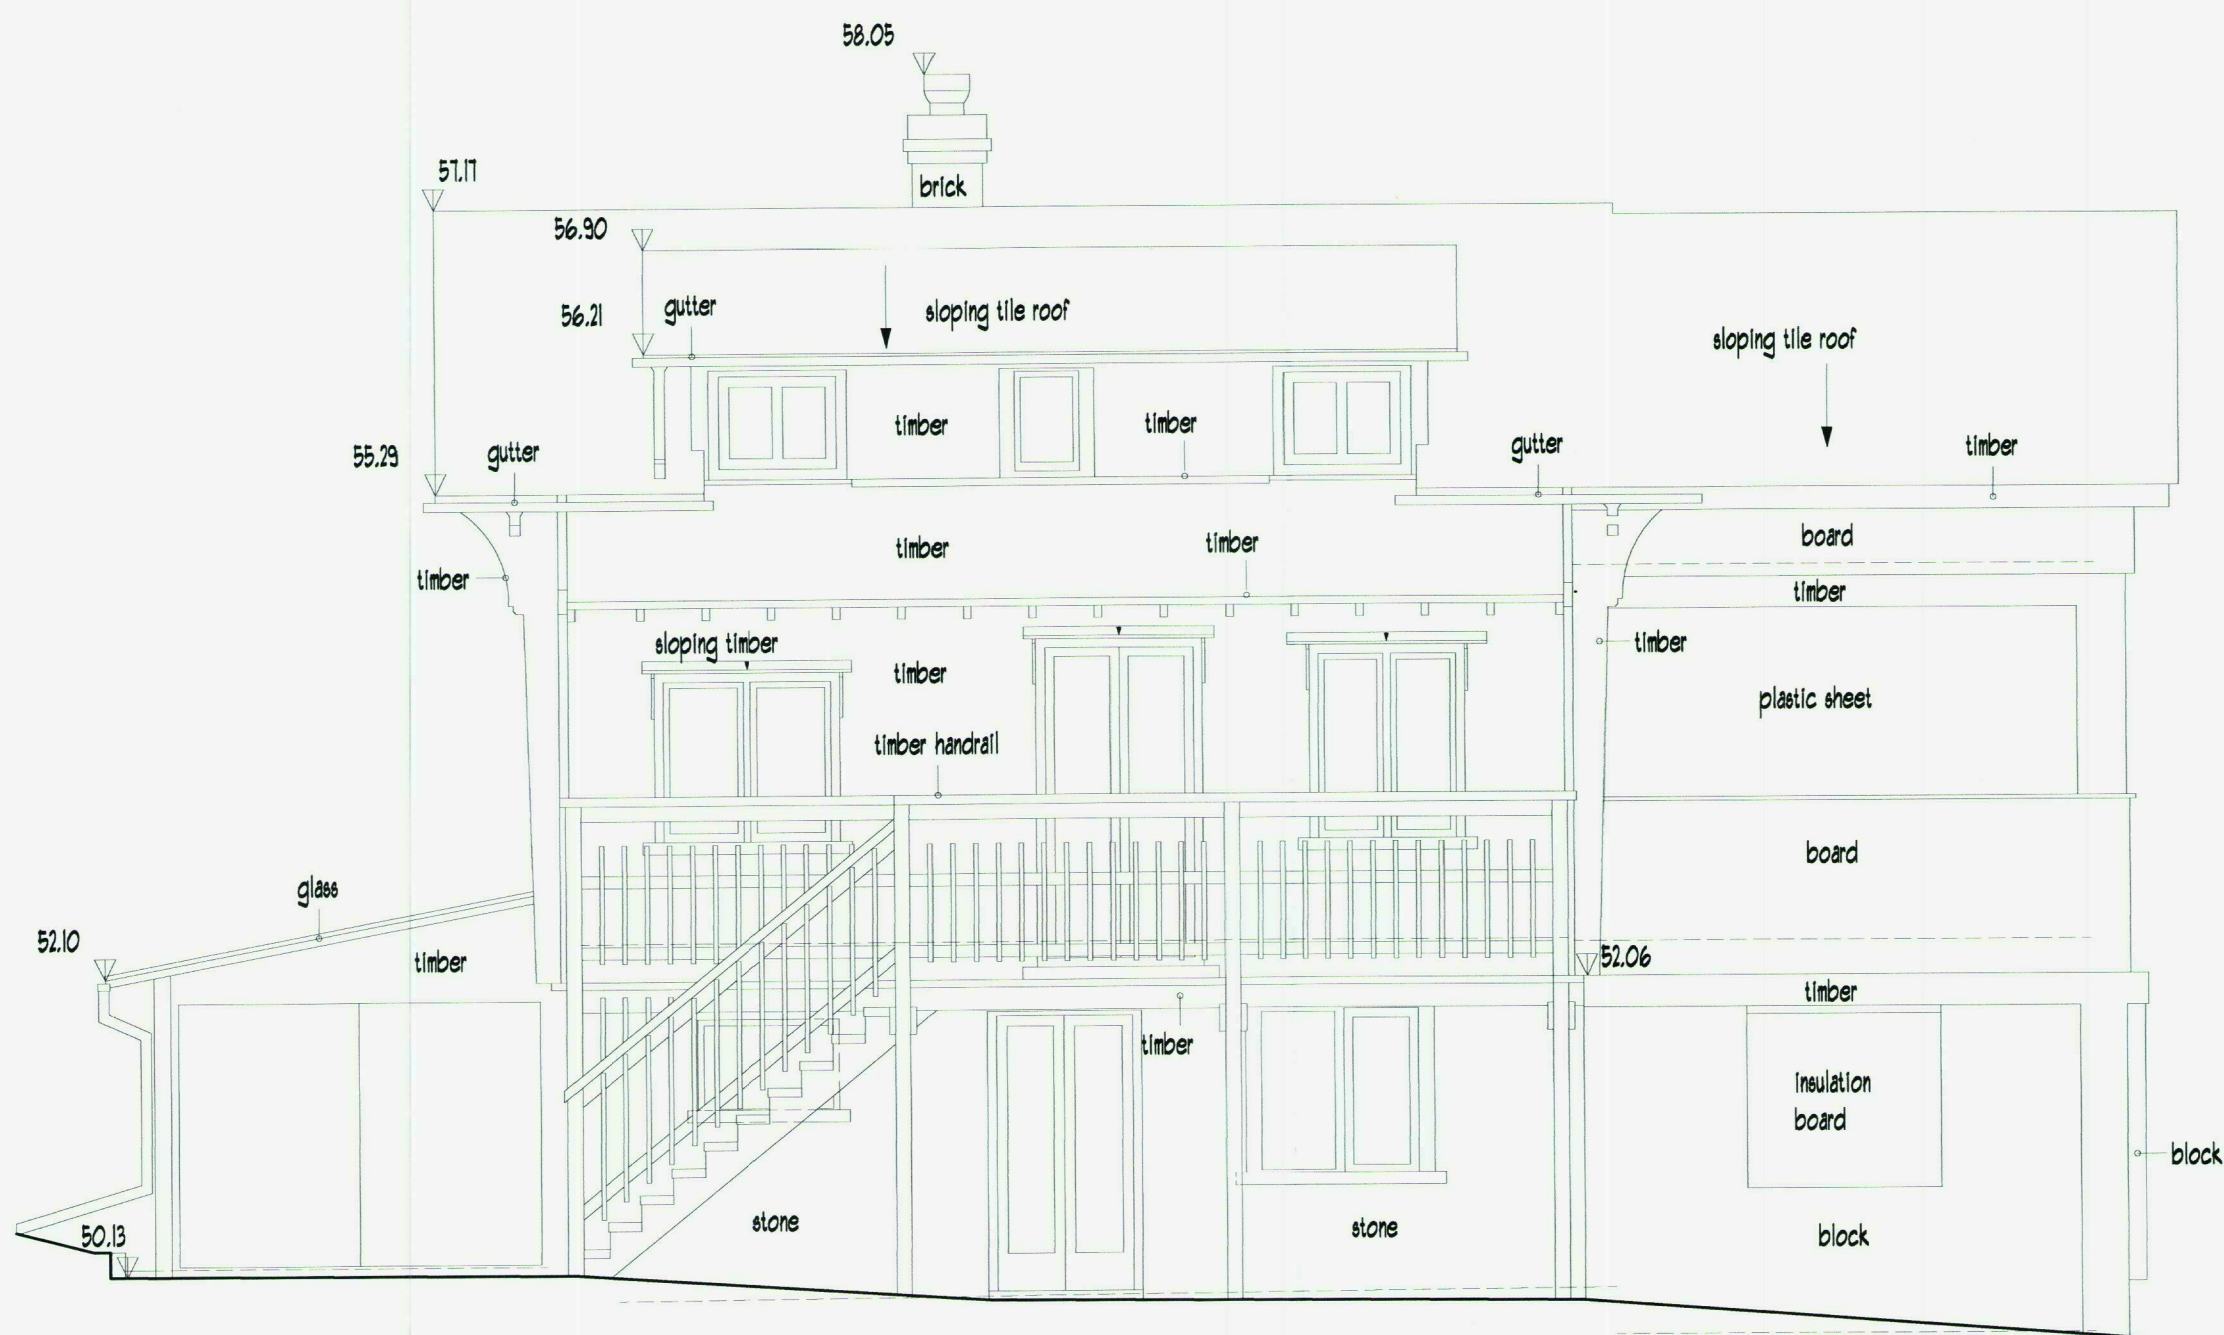


SOUTH EAST ELEVATION

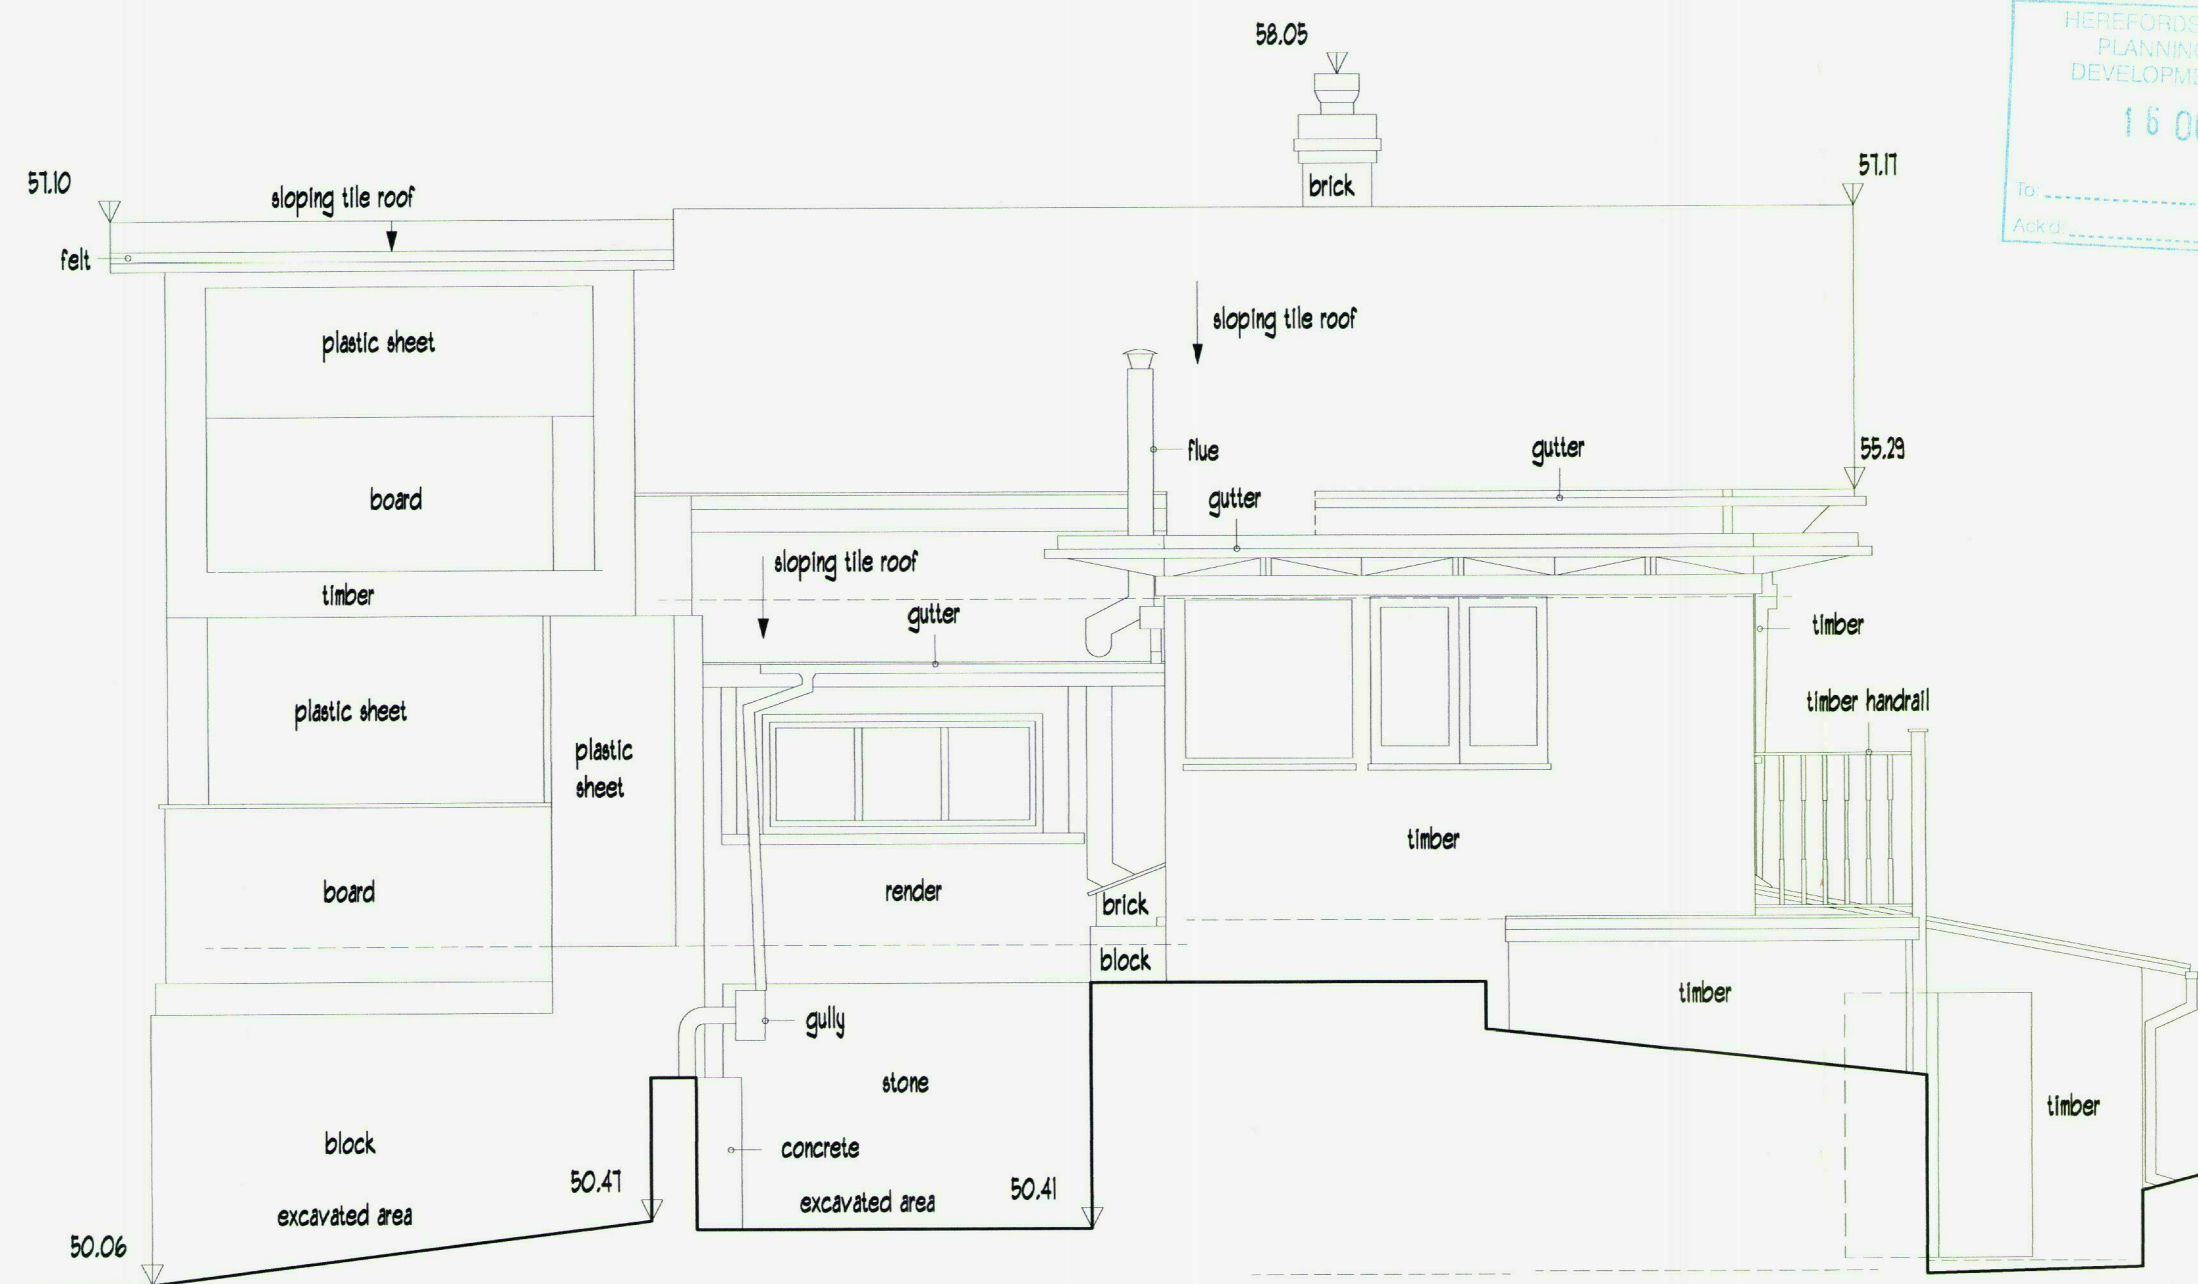


NORTH WEST ELEVATION

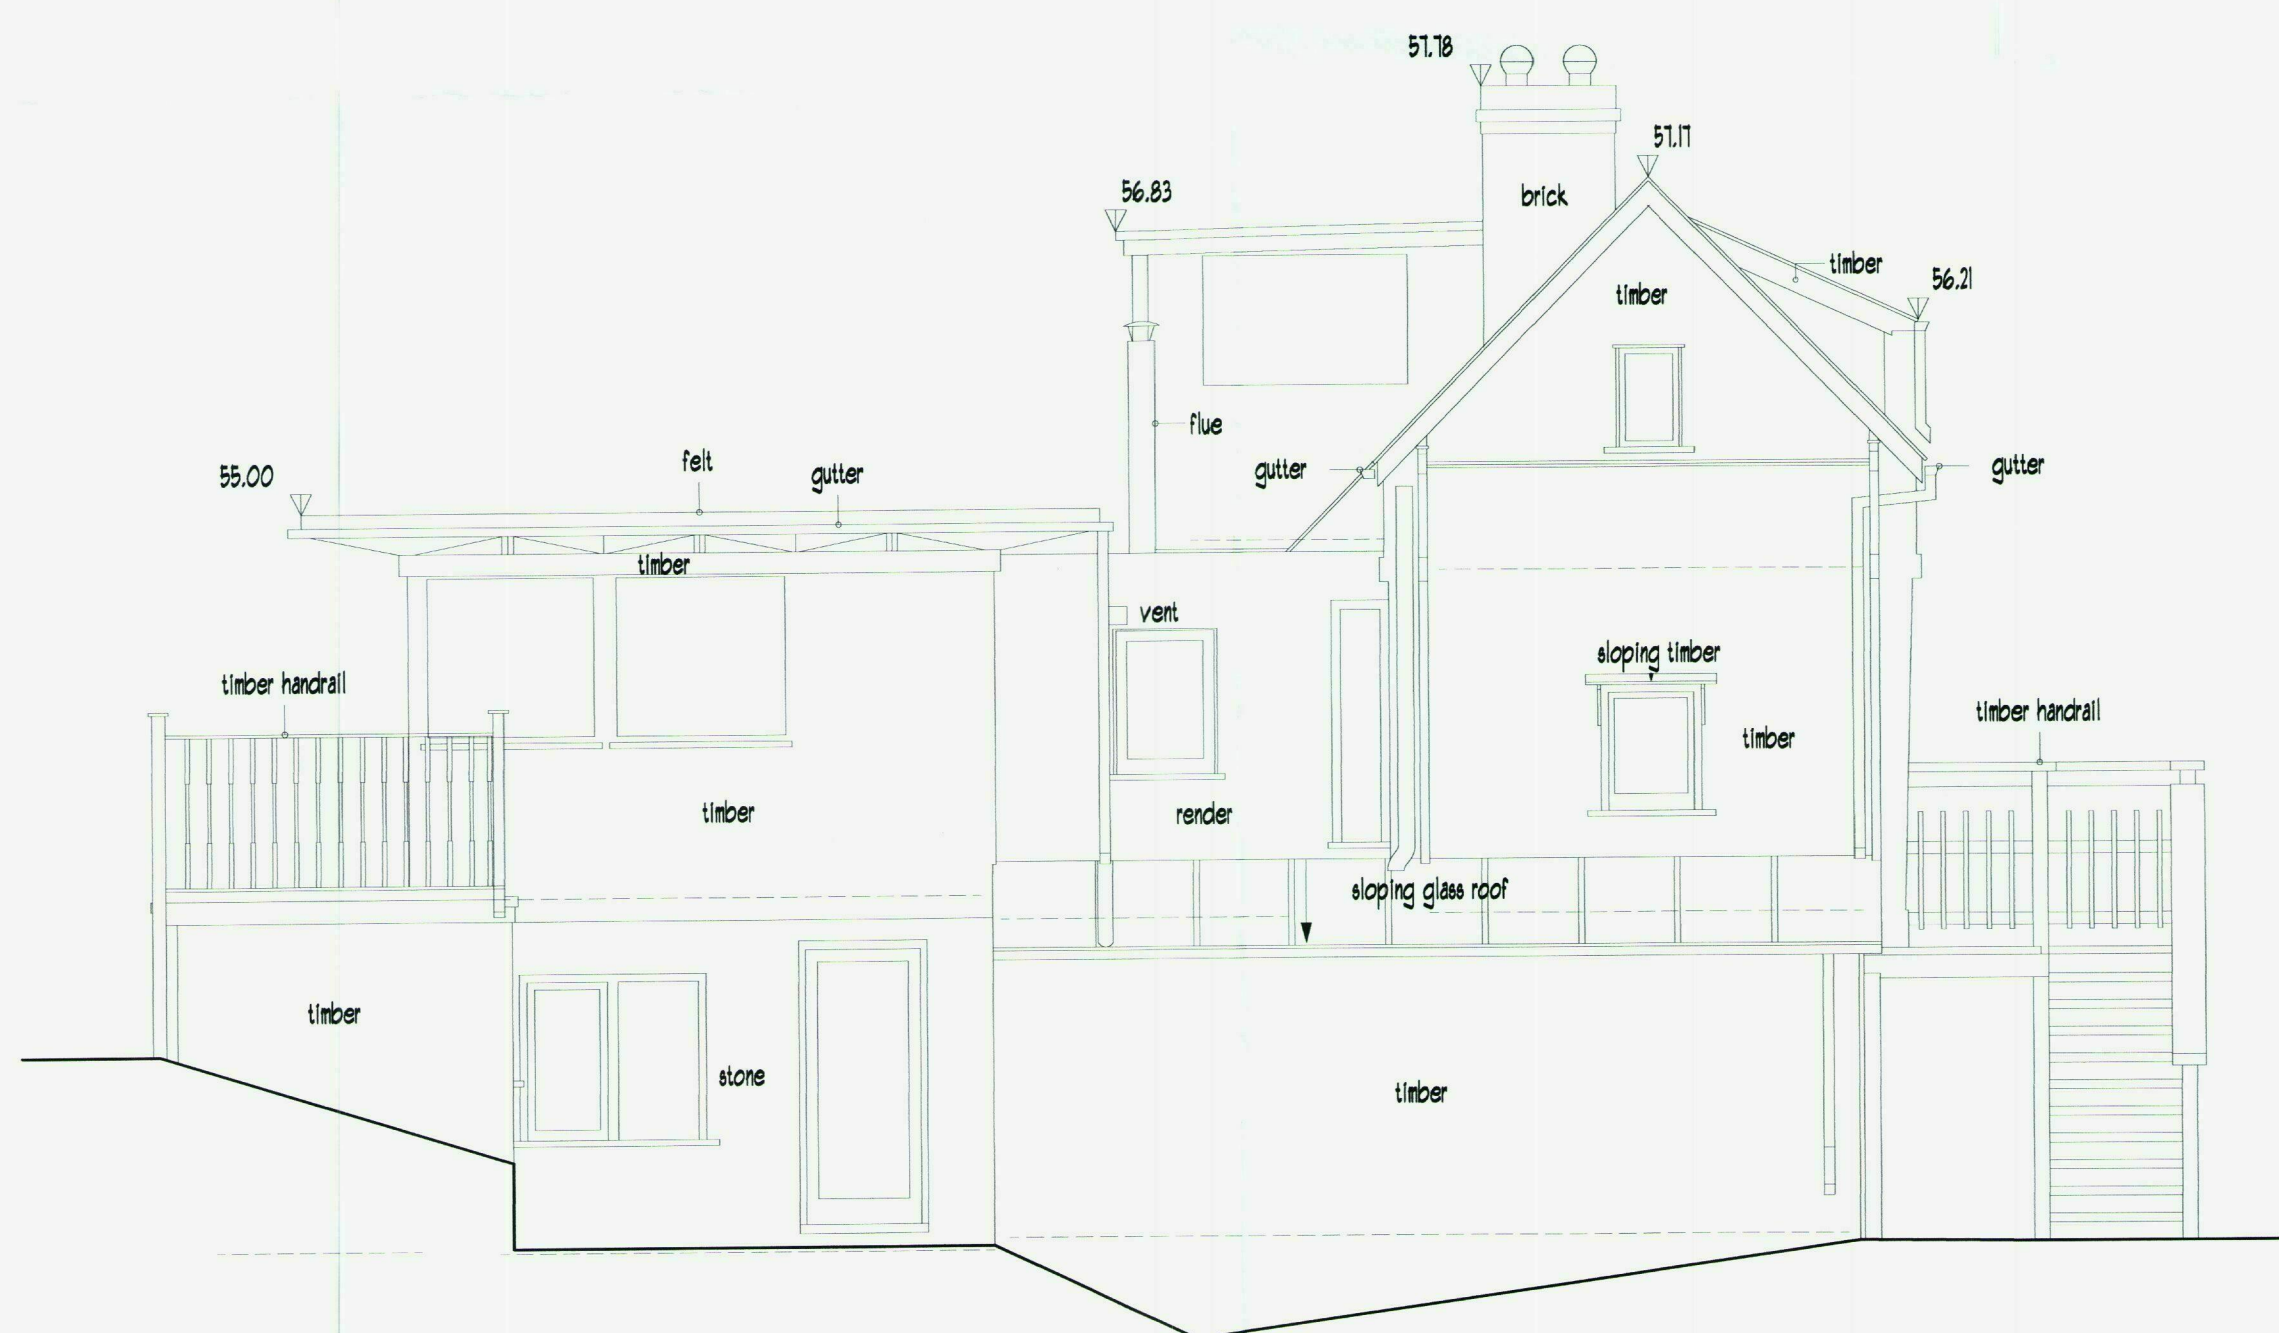

SOUTH WEST ELEVATION

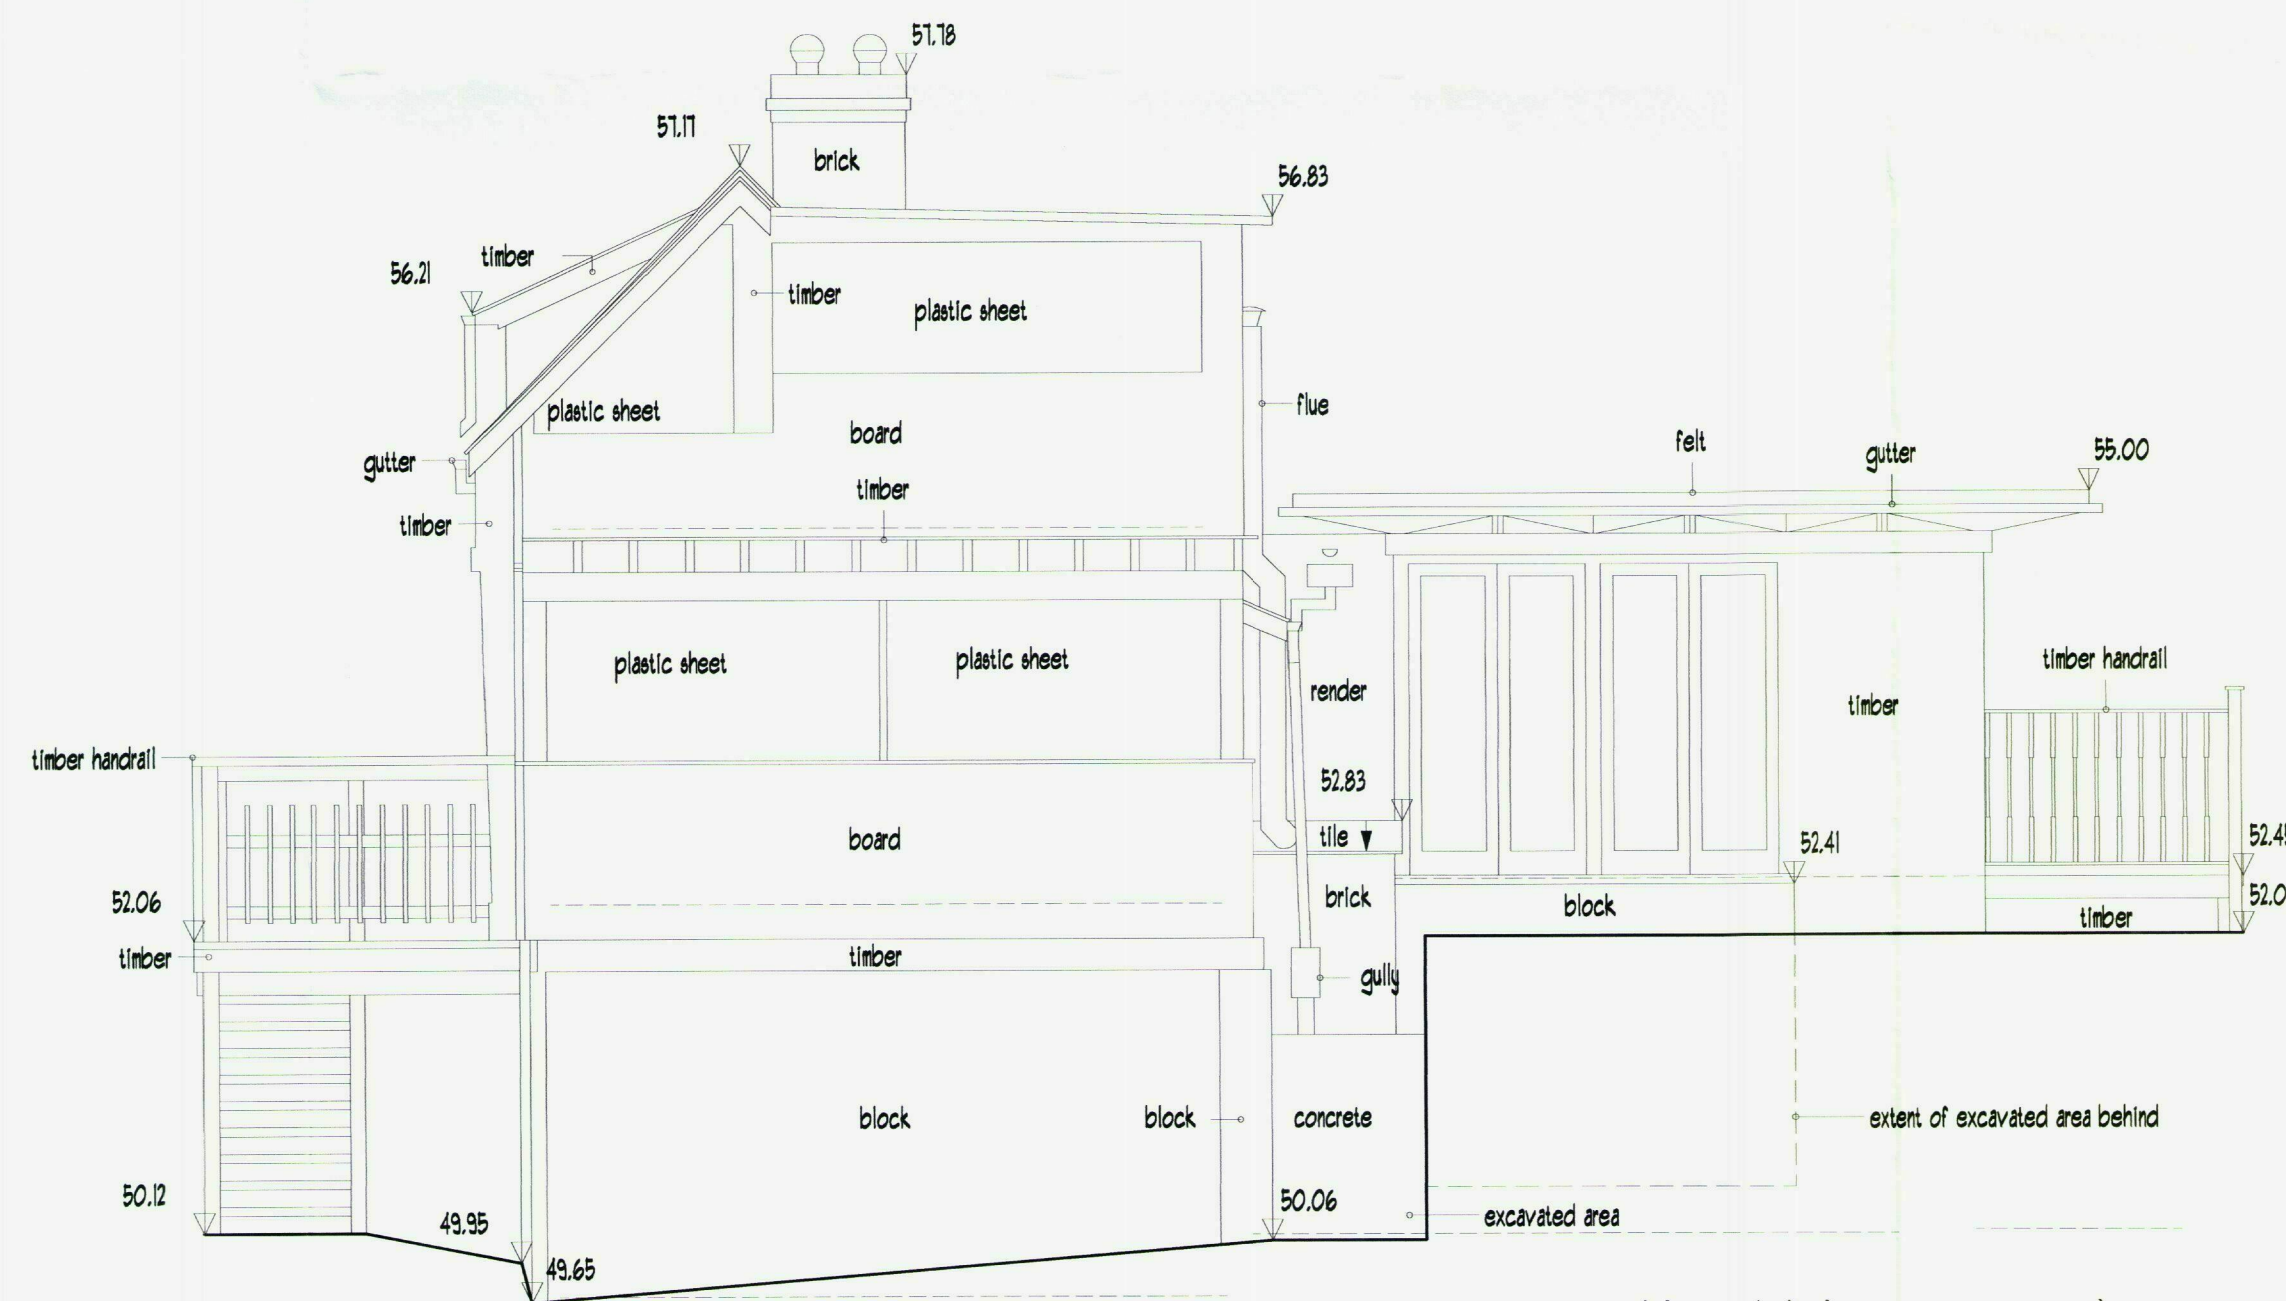

NORTH EAST ELEVATION

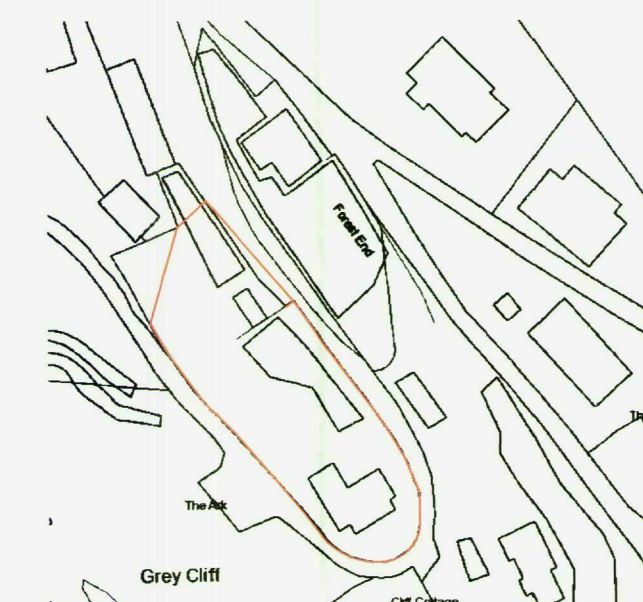

LOCATION PLAN 1:1250

0 1 2 3 4 5m
SCALE (1:50)

DO NOT SCALE FROM DRAWING FOR CONSTRUCTION PURPOSES.
ALL CRITICAL MEASUREMENTS TO BE CHECKED ON SITE.
COPYRIGHT INVESTED WITH THE SURVEYOR

NOTES

REVISIONS

ALCOCKS
RICS chartered surveyors
Palace Chambers, 3 King St., Hereford. HR4 9BW
Tel/Fax (01432) 344322

TITLE
PROPOSED EXTENSION TO
THE ARK
SYMONDS YAT
HR9 6BN

DESCRIPTION
ELEVATIONS AS EXISTING

DATE APRIL 2017 DRAWN BY NGM

SCALE 1:50 & 1:1250

DRAWING No. 2441-02 REV.