



PROPOSED EXTENSIONS at COPELANDS, ATTWOOD  
LANE, HEREFORD.

Mr and Mrs MOHAN.


EXISTING ELEVATIONS.

1 : 100 Drawing no. 127 / 01A

A. Amended to indicate existing lean to & steps.

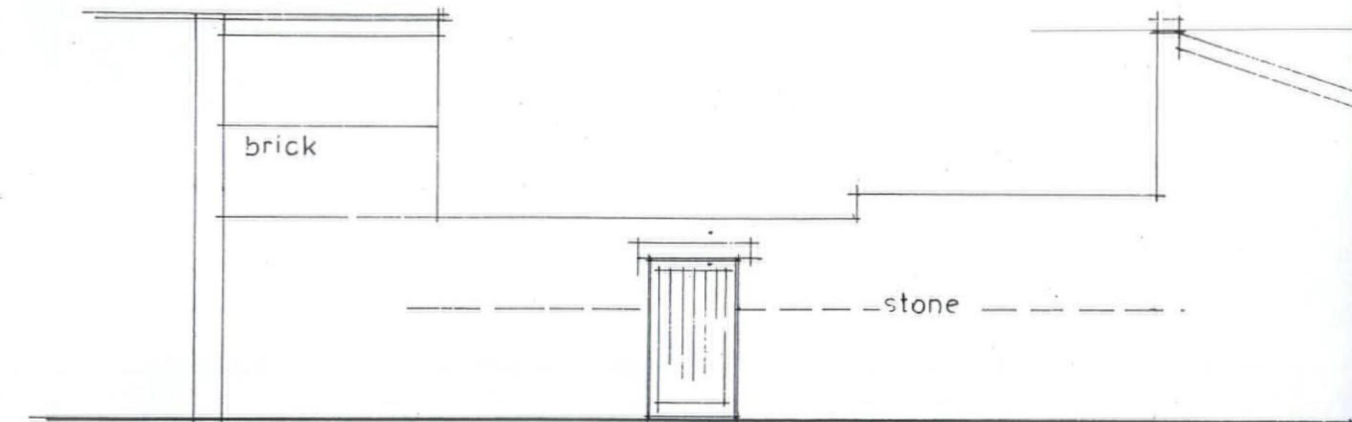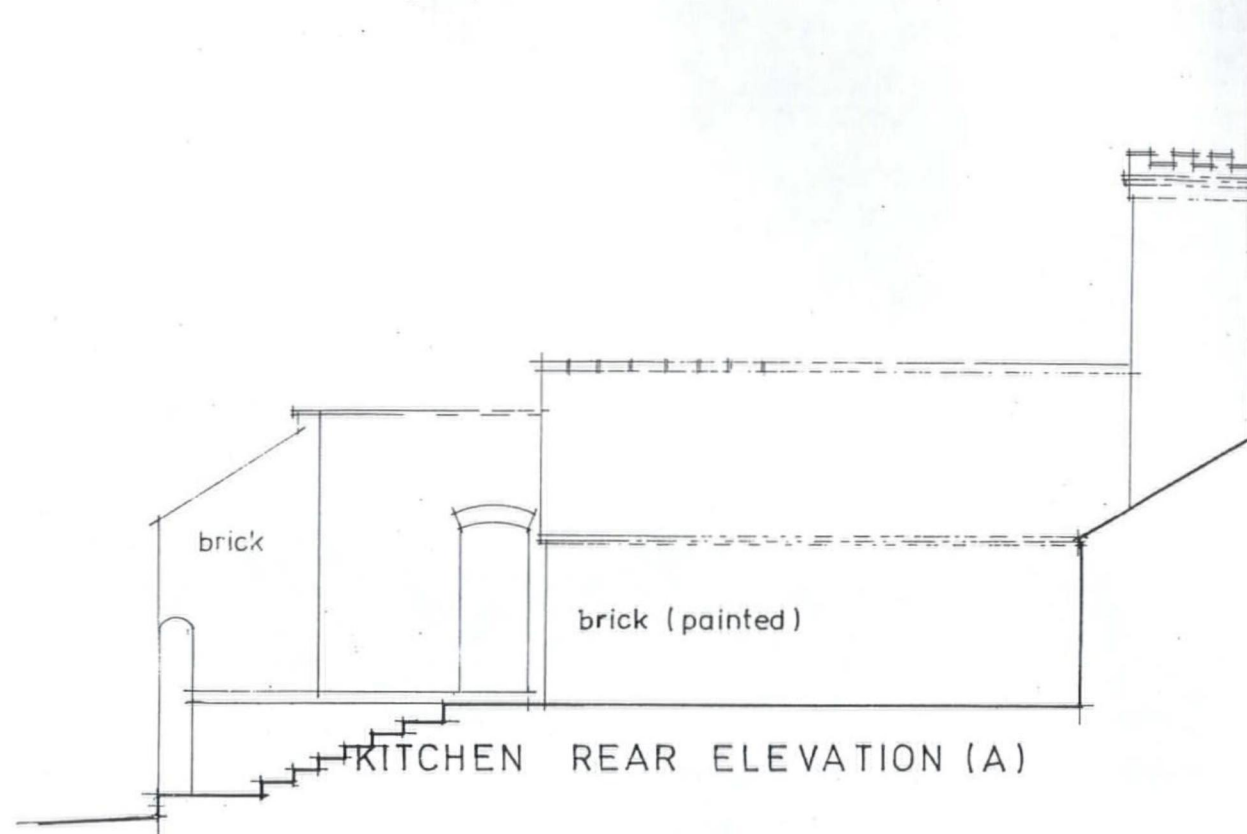


ROADSIDE (rear) ELEVATION.

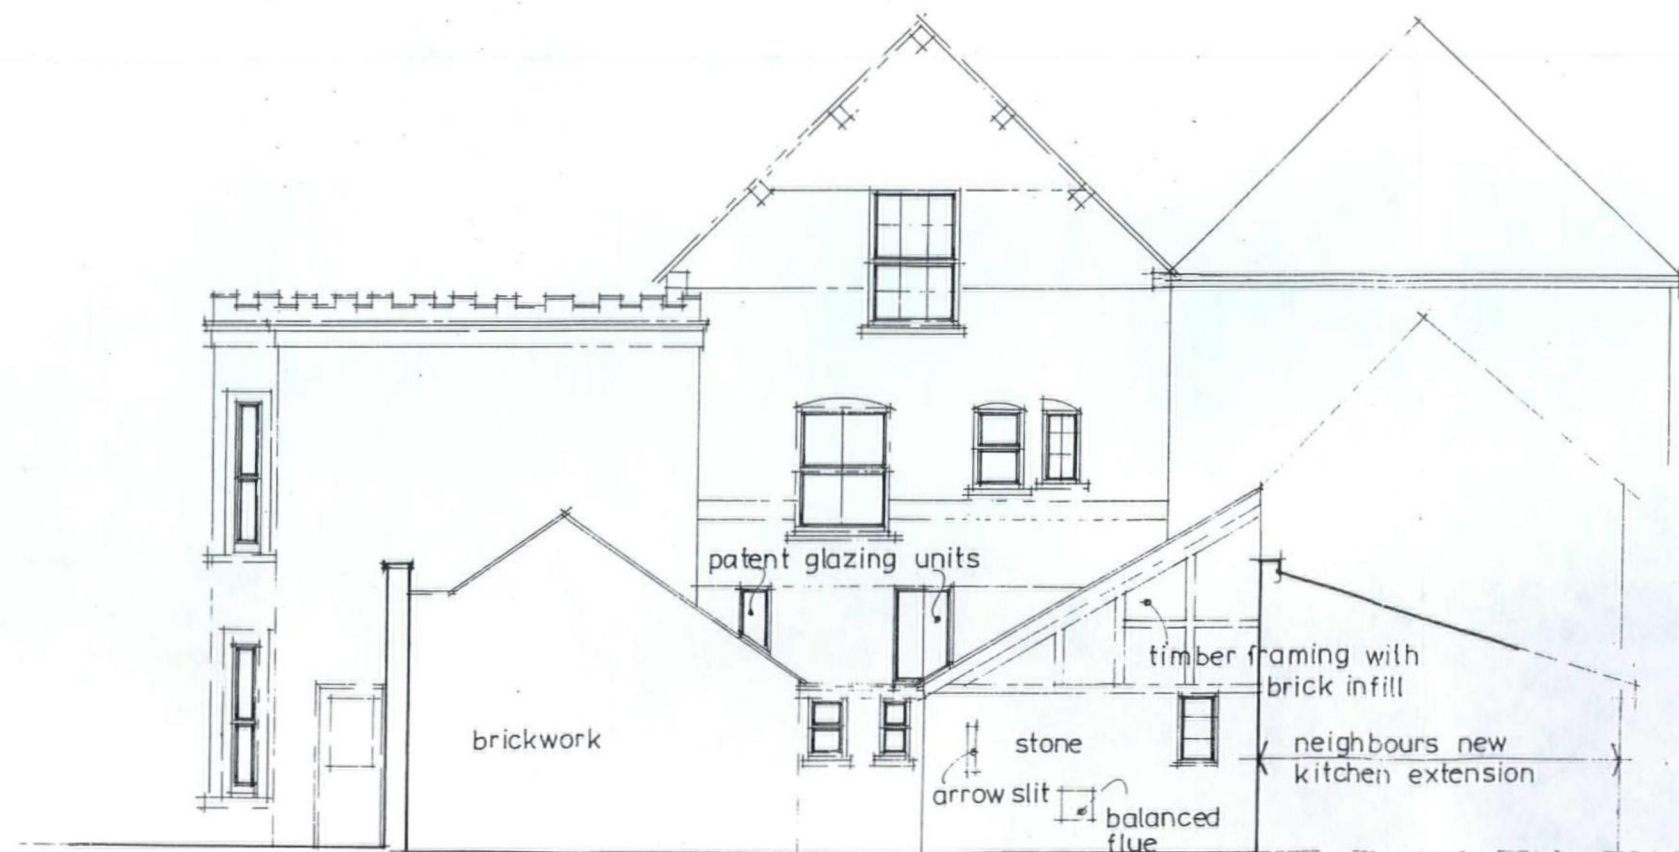

REAR ELEVATION (B)

all stone & brickwork is painted.

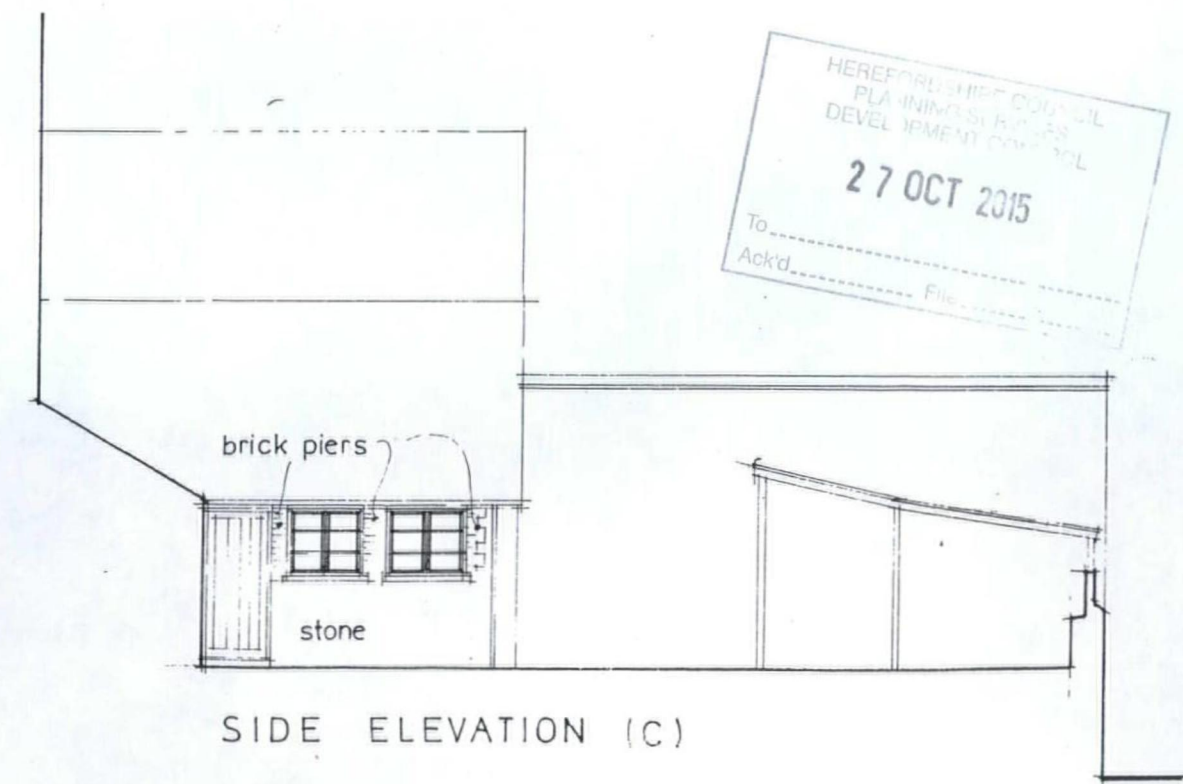

SIDE ELEVATION (C)

