

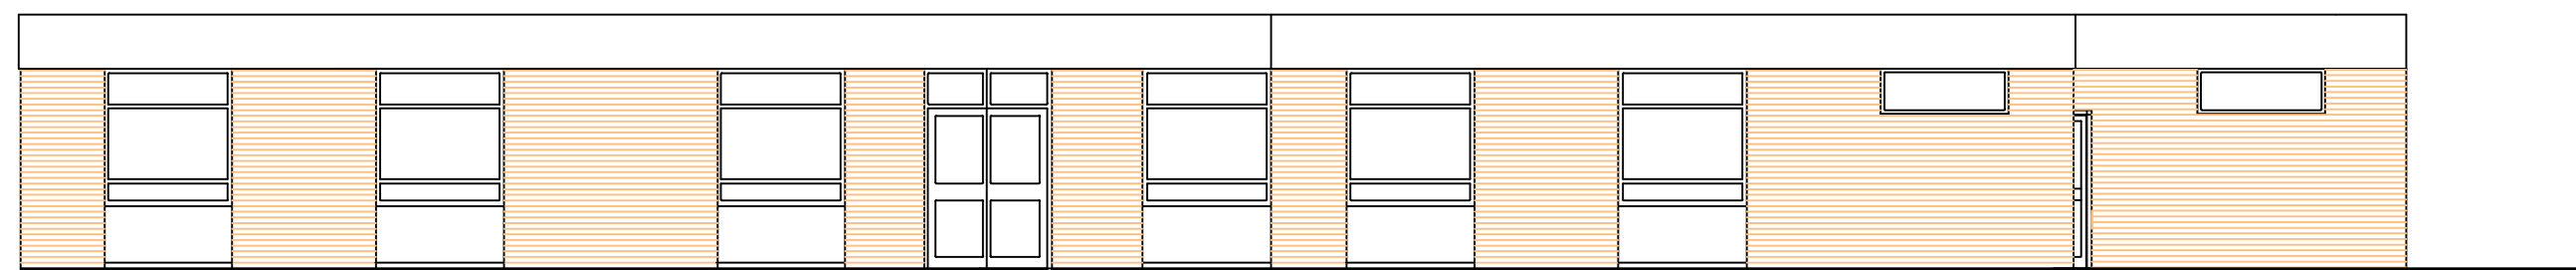



EAST ELEVATION

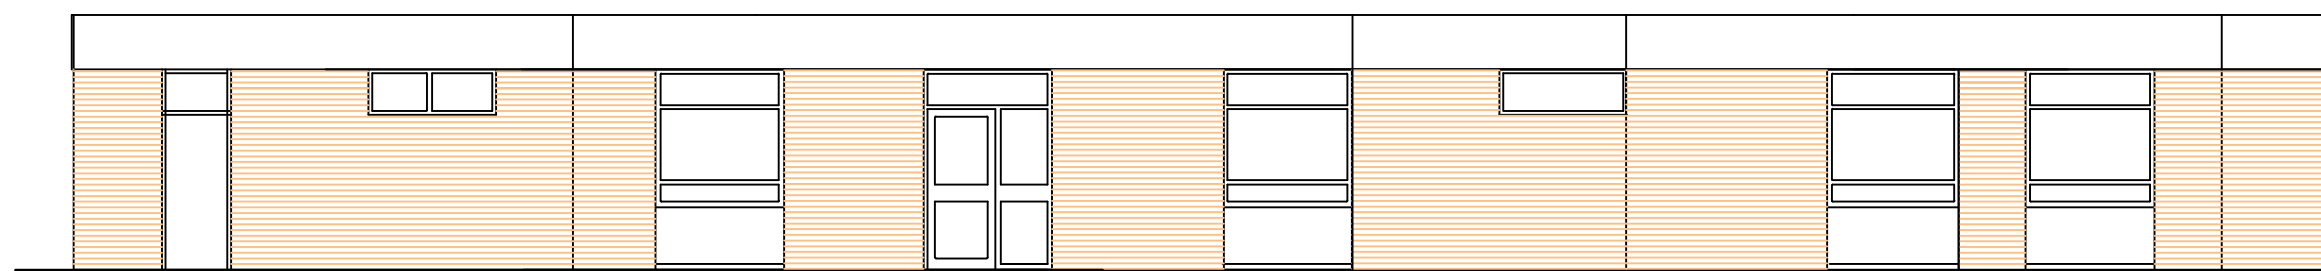


WEST ELEVATION

 

SOUTH ELEVATION

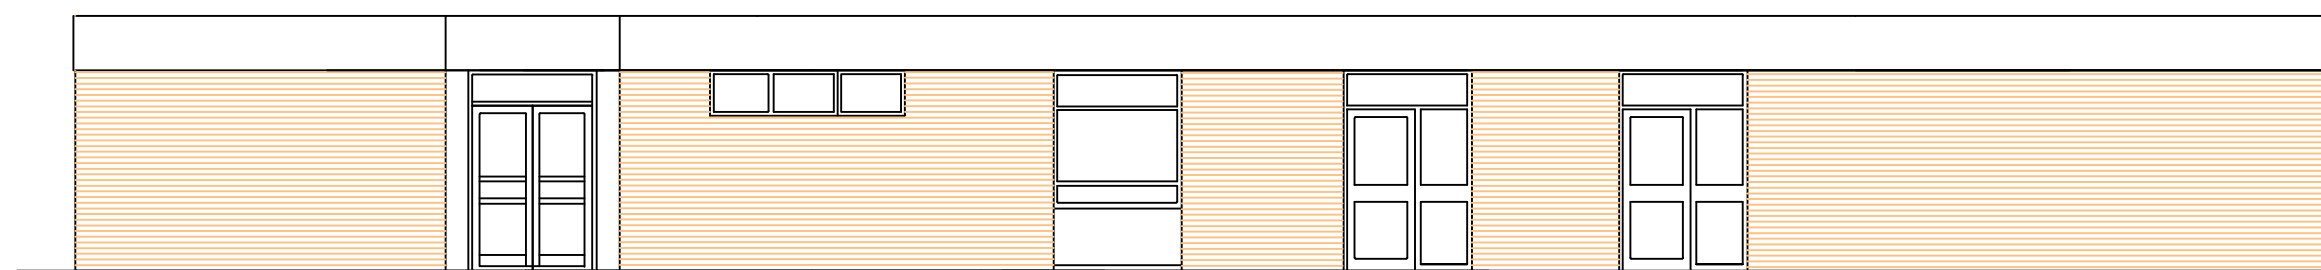

NORTH ELEVATION

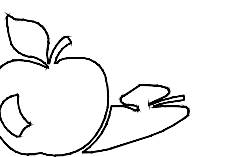

HEREFORDSHIRE
COUNCIL

Tel: 01432 26
Fax: 01432 261992

Title:
ST JOSEPH'S RC
PRIMARY SCHOOL
ROSS-ON-WYE

Drawing:
HYGIENE /
CHANGING ROOM

Property No:
DFES 3372

Drawing No:
PSD / H / 17 / 17-2
EXISTING ELEVATIONS

Scale 1:100 @A1	Date 13-02-18
Checked	Revision