

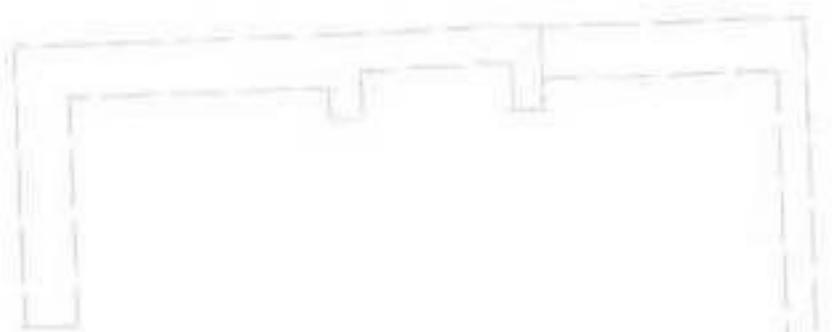


CF

existing

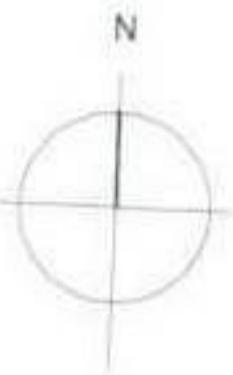

SW08/2972/F1

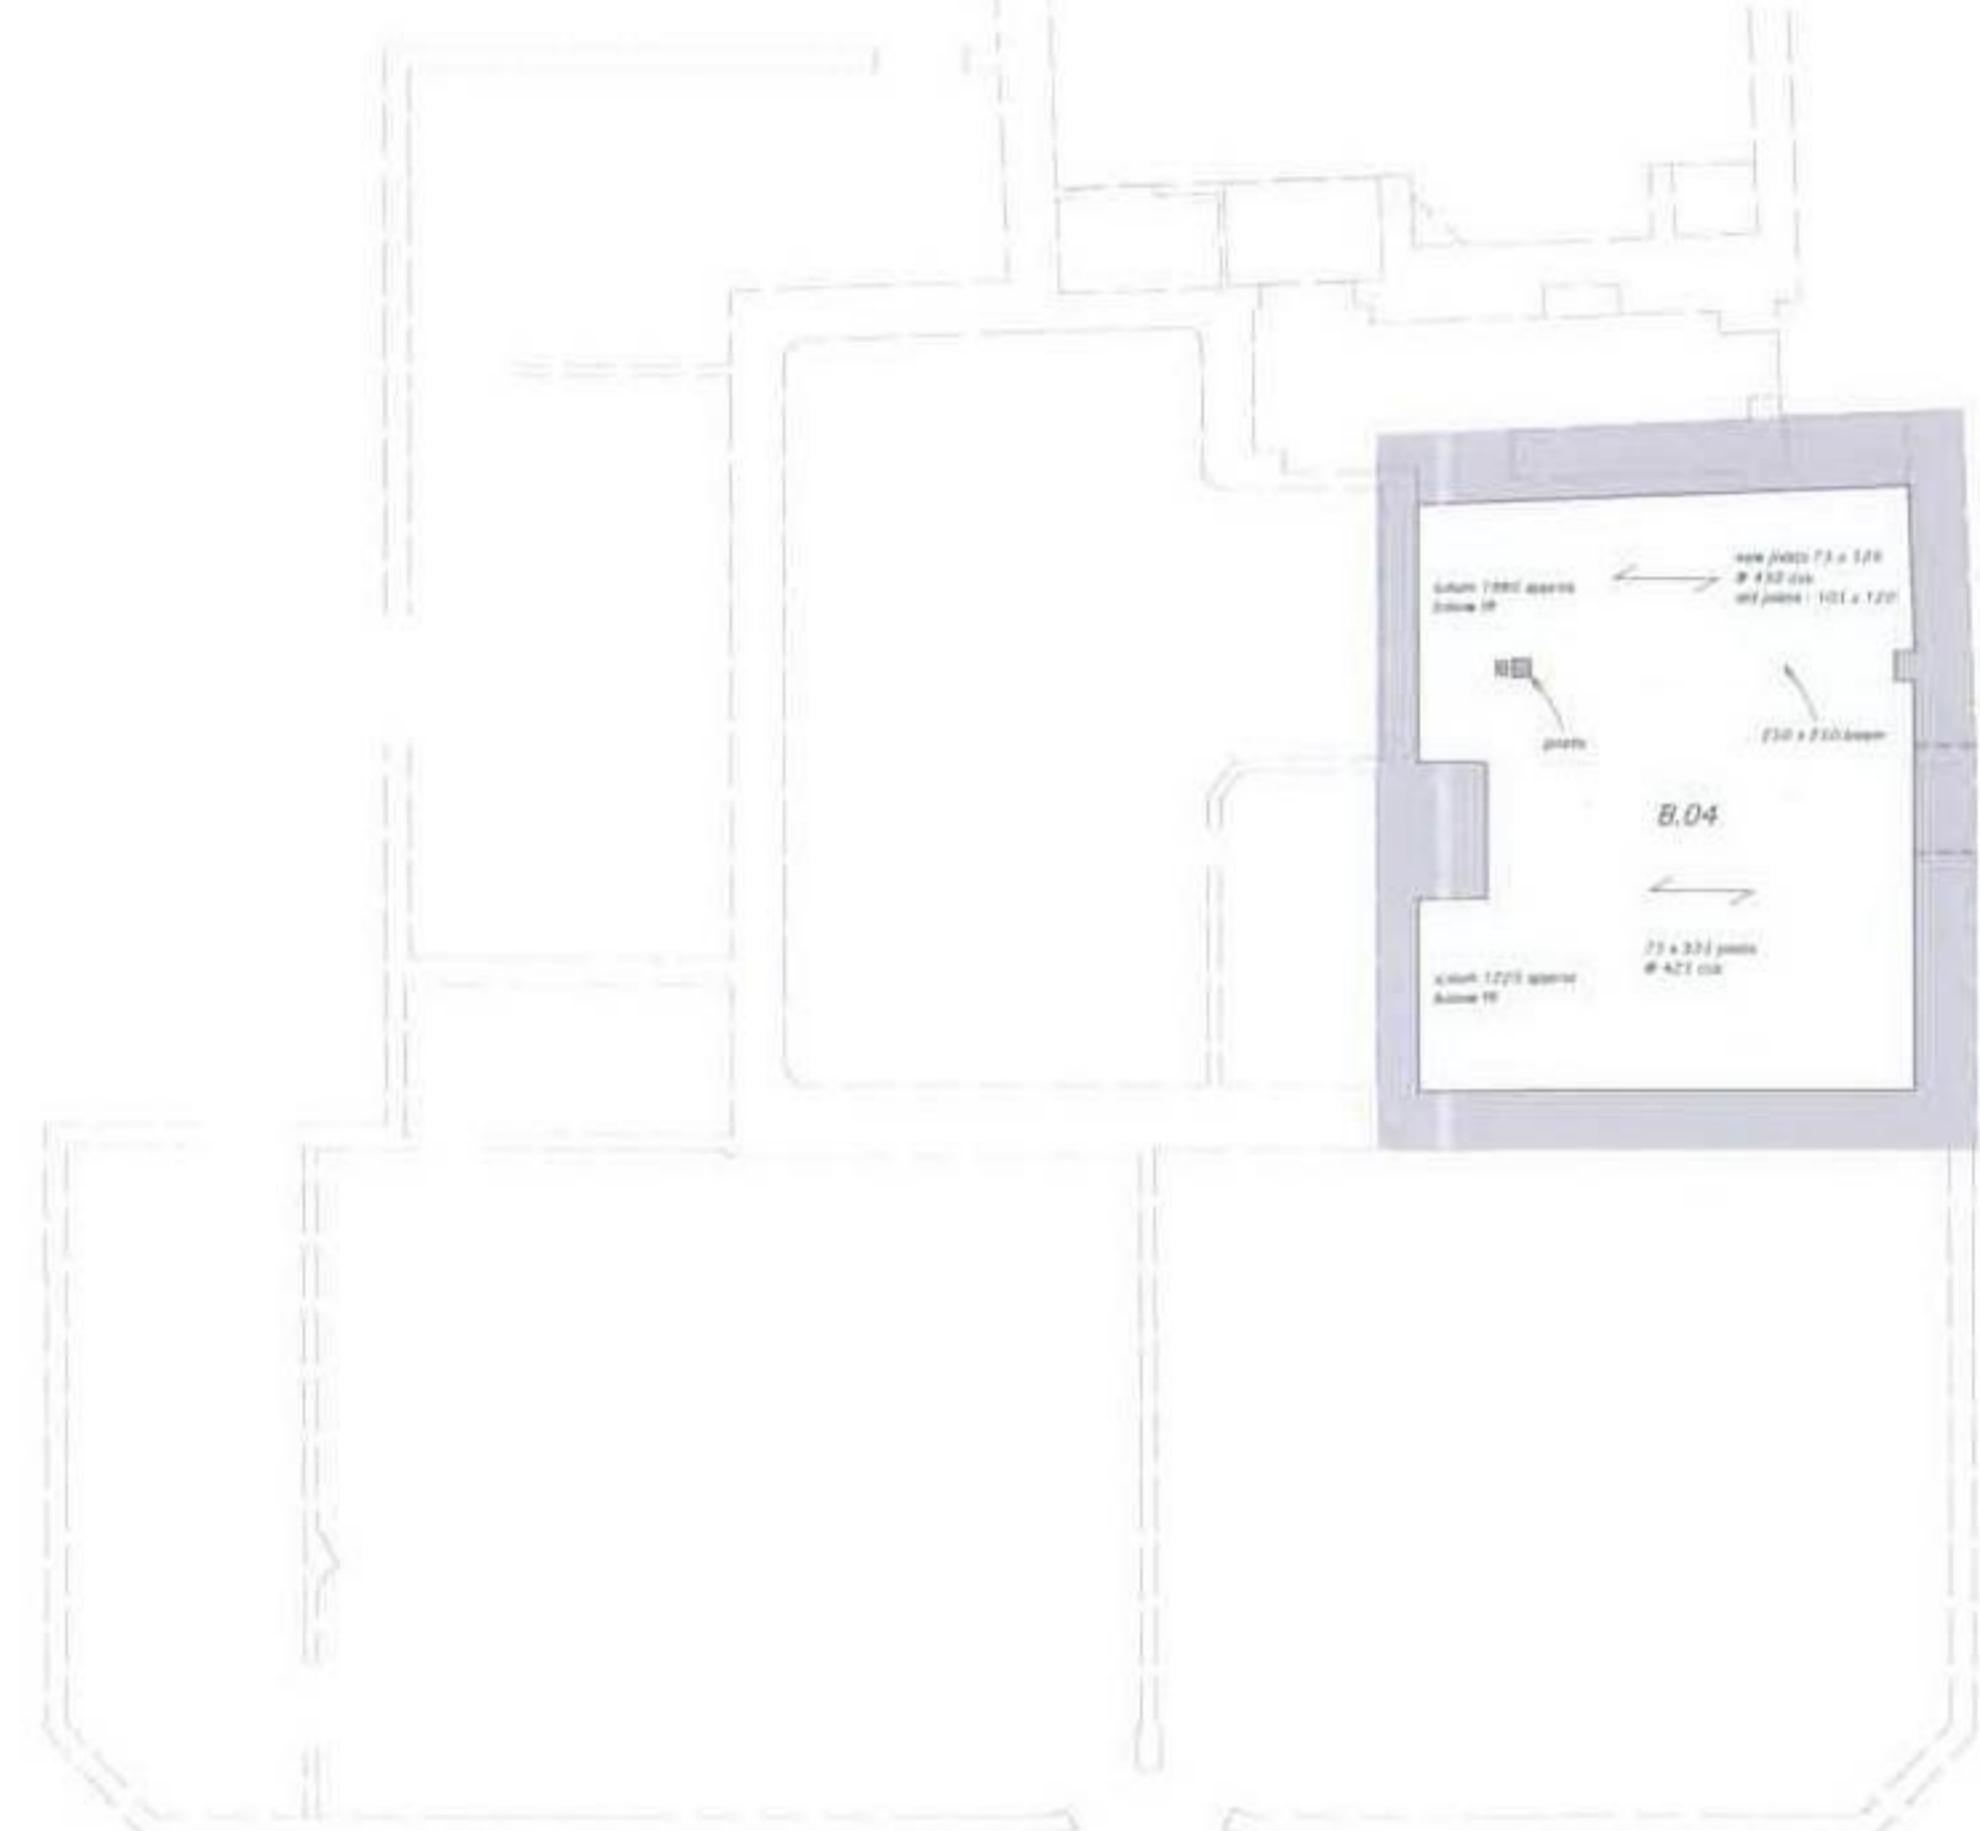

BASEMENT FLOOR PLAN

SW08/2972/F

HEREFORDSHIRE COUNCIL
PLANNING SERVICES
DEVELOPMENT

11 DEC 2008

To: _____
Address: _____

Revisions

REVISION	DRAWN BY	CHECKED BY

Do not use scaled dimensions from this drawing. All dimensions are to be verified and checked on site by the Main Contractor before the commencement of any shop drawings or work whatsoever, either on his behalf or for sub-contractors or suppliers.

All discrepancies are to be reported to the architect immediately.

This drawing is to be read in conjunction with all related Architects, Engineers and Specialist drawings and relevant information.

Client Steiner Academy Hereford	Project Ref. M/08/17
Project Proposed Refurbishment, Alterations & Extension Steiner Academy Hereford	Drawing No. CF (P) 00
Much Dewchurch by Hereford	Scale 1:100 @ A3
Drawing CHURCH FARM - Basement Floor Plan as Existing	Date October 2008