



Ground Floor Plan

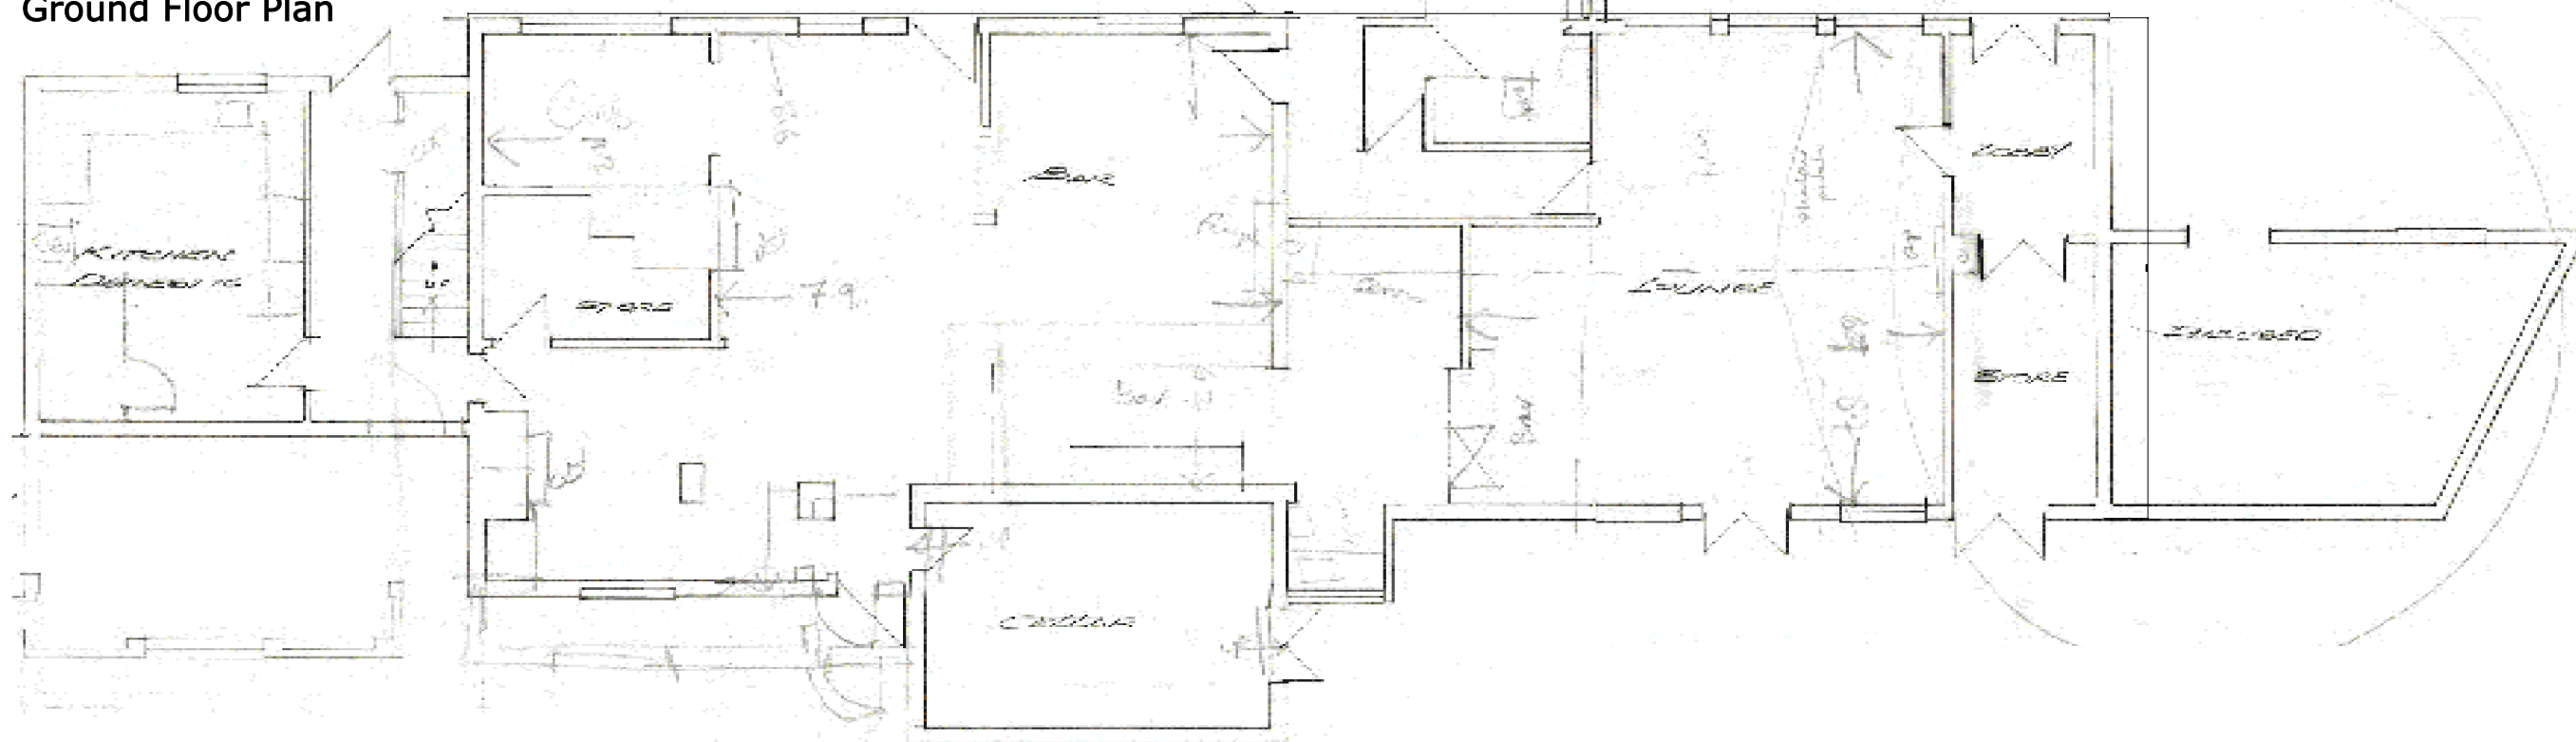

First Floor Plan

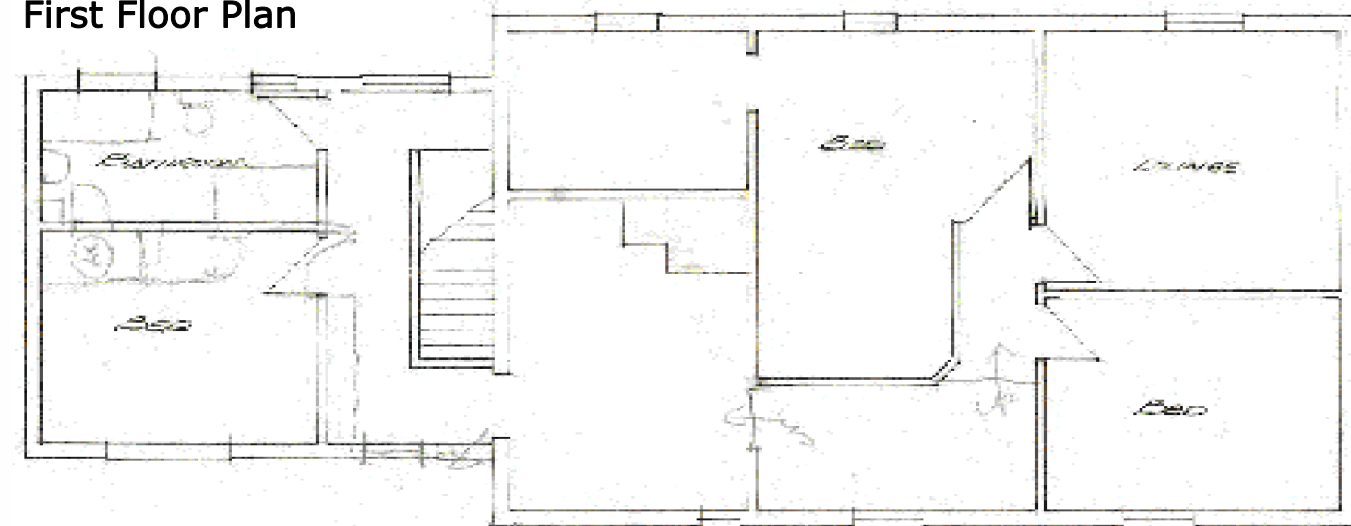

Note: These drawings have been prepared by others (not Hook Mason) and are for information only.

DATE May 2016 DRAWN BY DJ

SCALE @ A3 1:100 Approx. CHECKED BY CW
DO NOT SCALE FROM THIS DRAWING

DRAWING NO. 6661-2-4A REVISION A - June 2016 - Pub name changed - DJ

S & A Produce (UK) Ltd

The Marden, Marden, Herefordshire, HR1 3ET
Floor Plan - As Existing



hookmasonarchitecture

Hook Mason Limited
41 Widemarsh Street
Hereford
HR4 9EA

t. 01432 352299
f. 01432 352272
e. info@hookmason.co.uk
w. hookmason.co.uk