




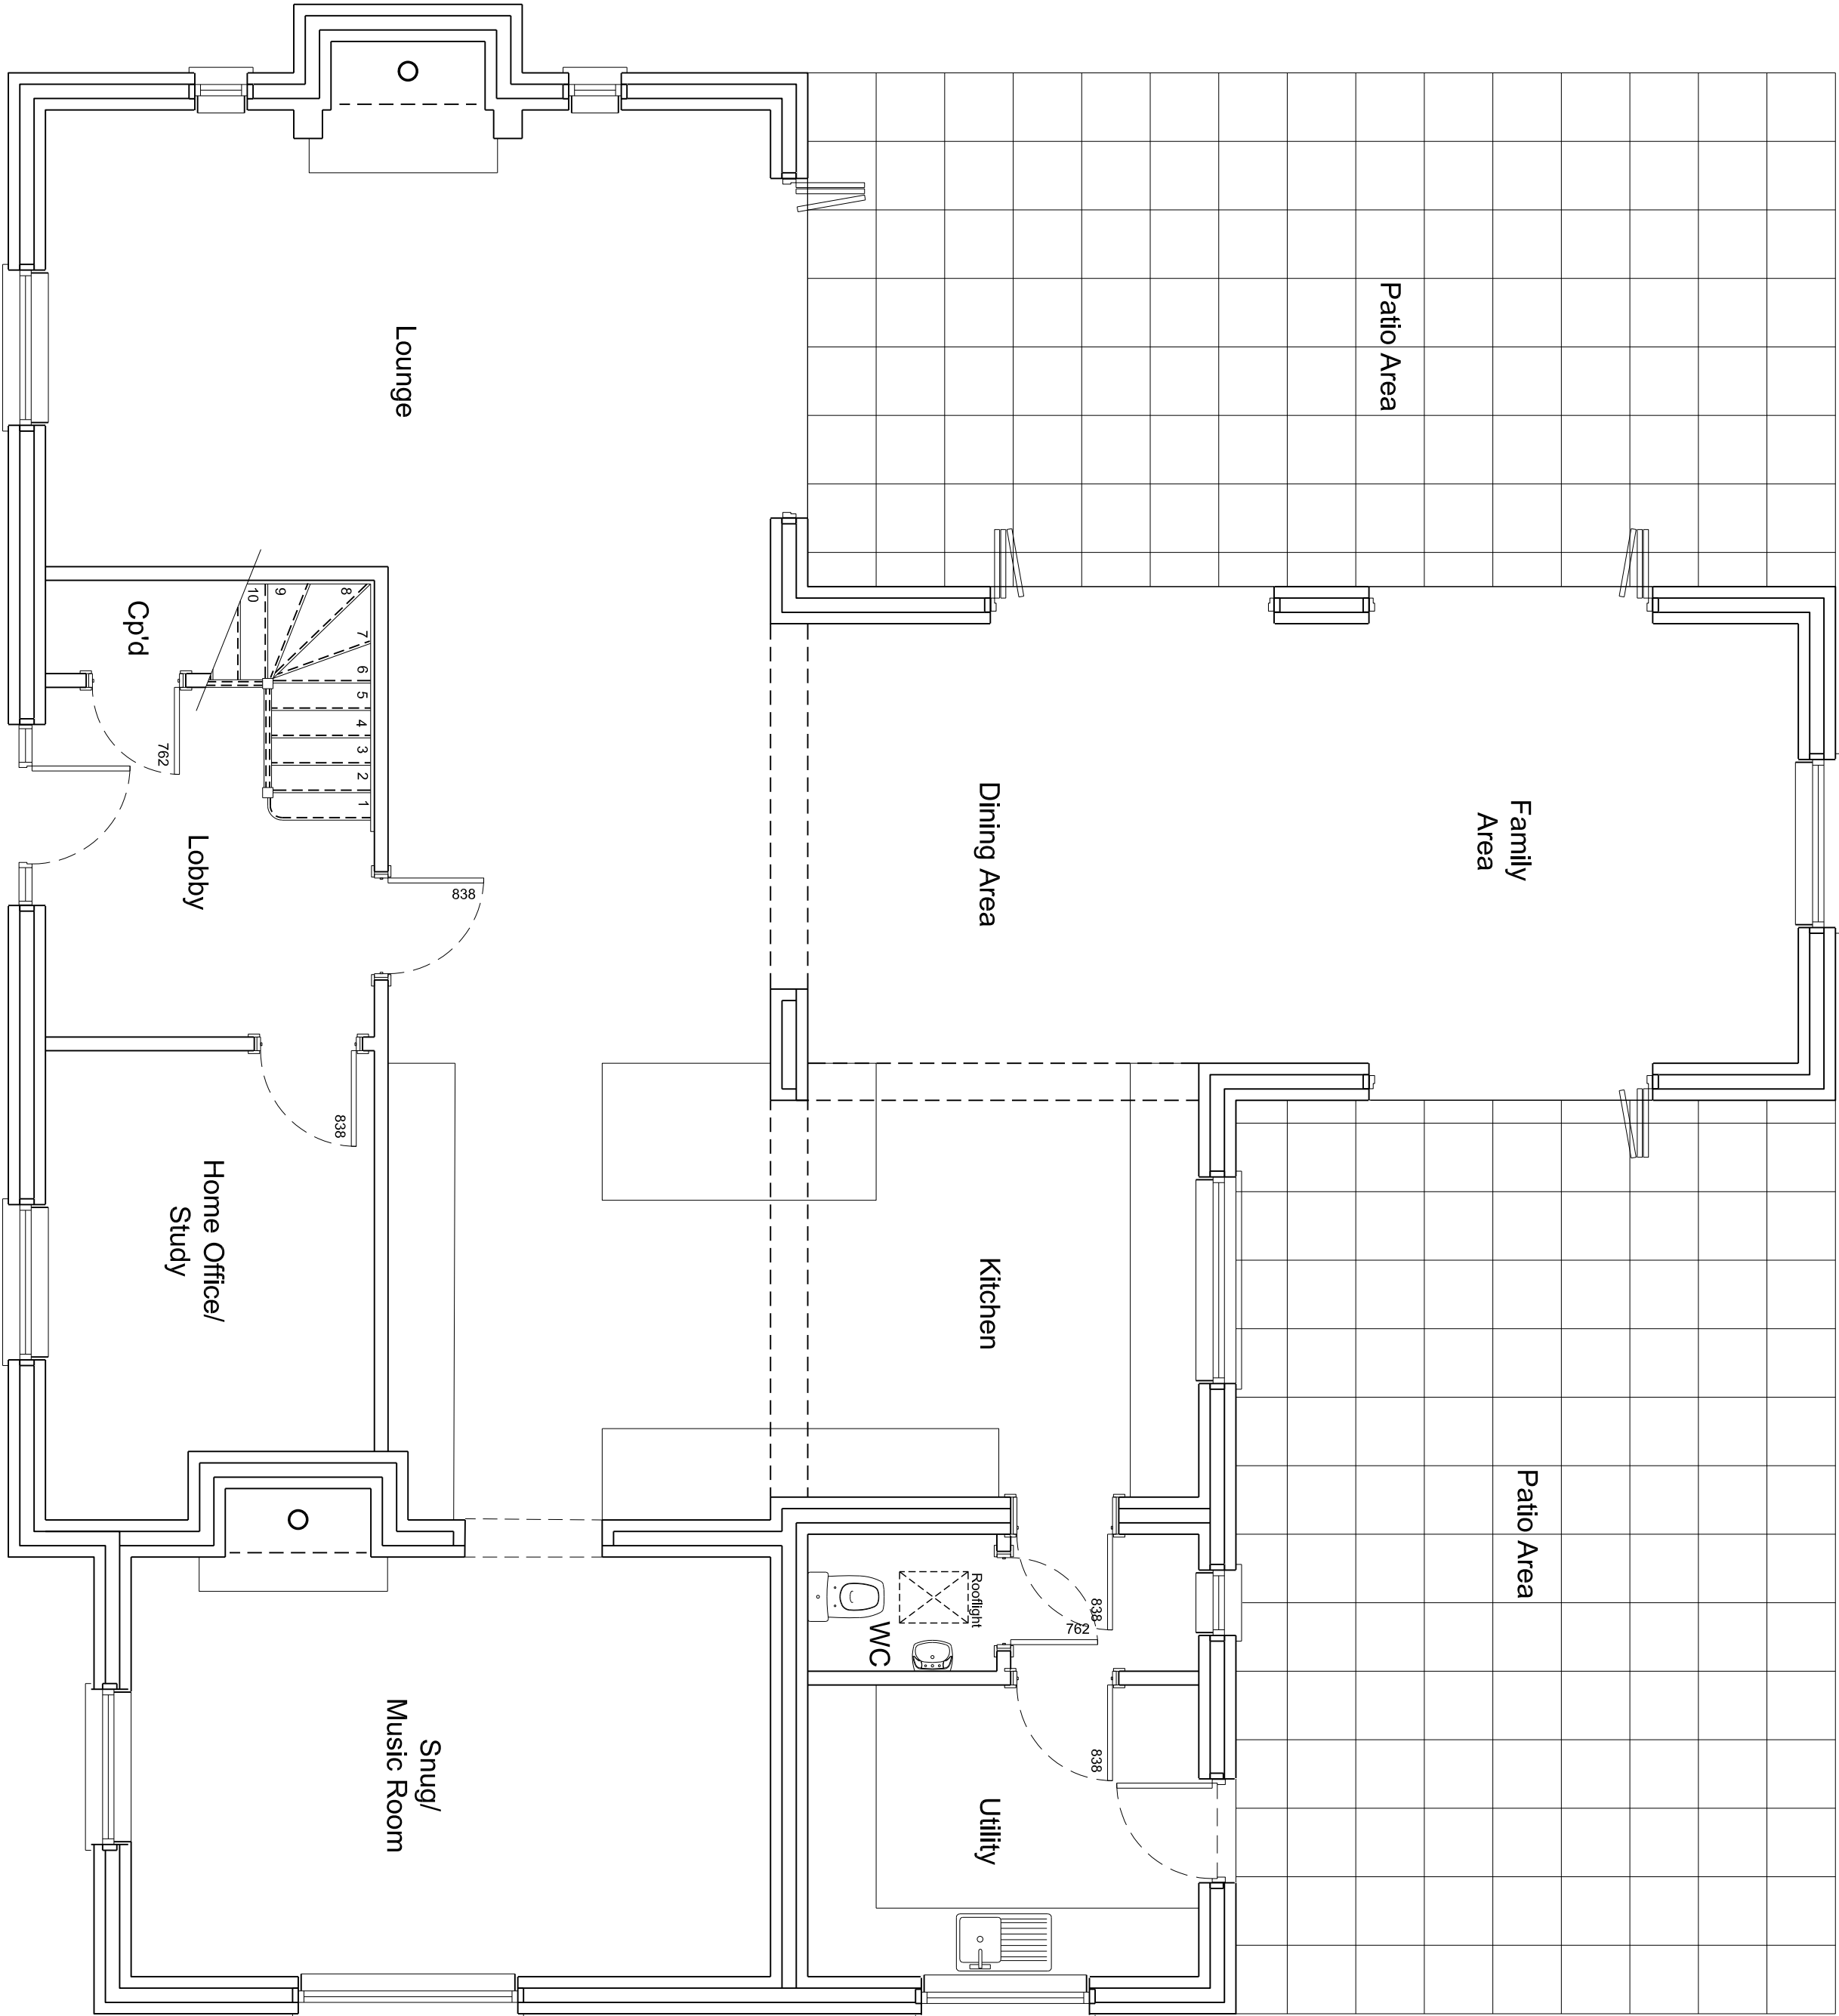

Ground Floor Plan SCALE 1:50

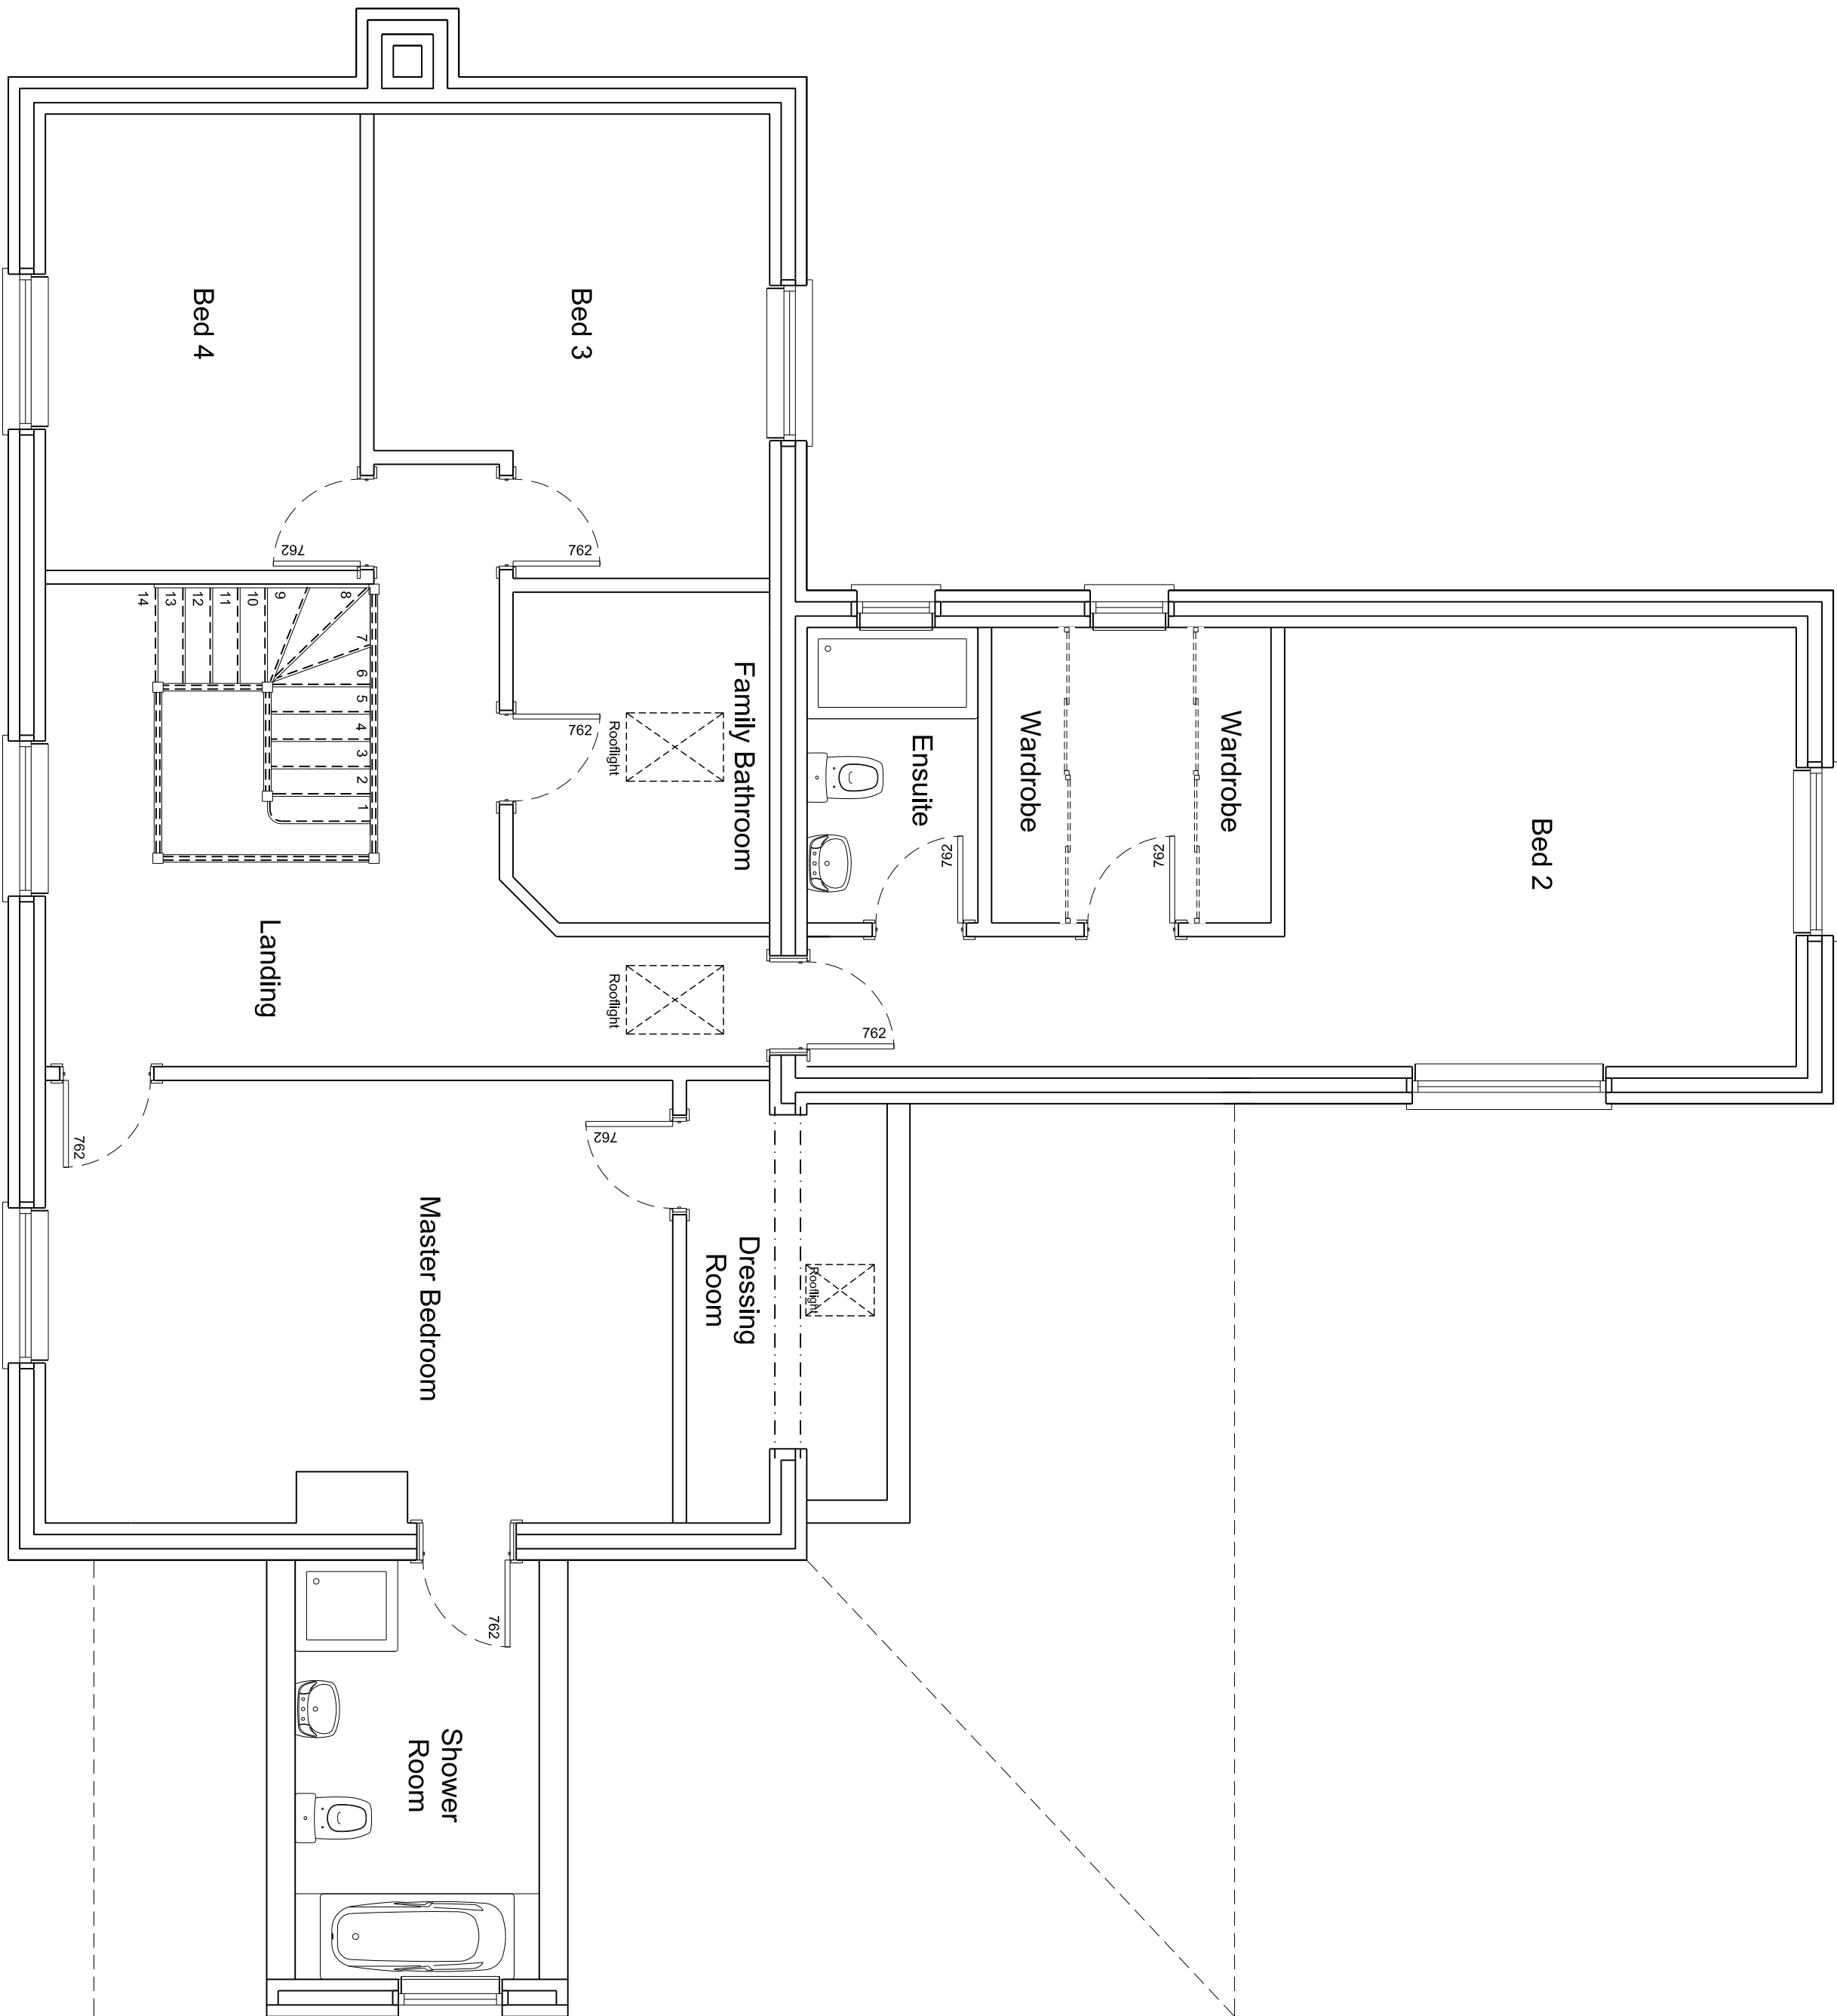

First Floor Plan SCALE 1:50

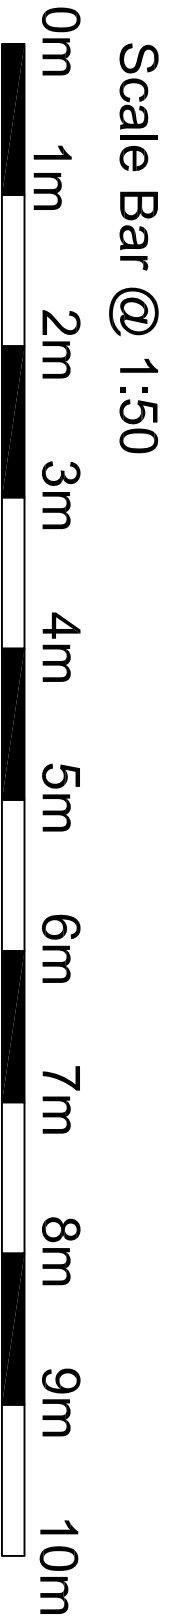

Planning
Cliffe Arms, Mathon,
Herefordshire WR13 5PW

Proposed Plans (New Dwelling)

Date: May '19

Scale: 1/50 @ A1

Drawing No: 603/ PL10 Rev A