




EXISTING WEST ELEVATION 1:50

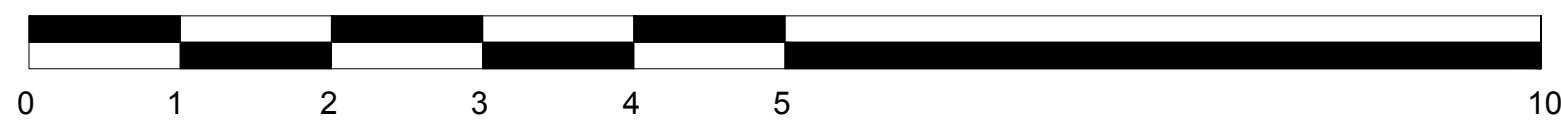

SCALE BAR 1:50

PLANNING

REVISIONS



hookmasonarchitecture

Hook Mason Limited
34-36 Church Street,
Tewkesbury, Gloucestershire.
GL20 5SN
t. 01452 899550
f. 01432 352272
e. info@hookmason.co.uk
w. hookmason.co.uk

ALBAN HOUSE (HEREFORD) LTD

BOOTH HALL, EAST STREET, HEREFORD

EXISTING WEST ELEVATION

SCALE @ A1	DATE	DRAWING NO.
1:50	26.06.18	1151-E3
DO NOT SCALE FROM THIS DRAWING	DRAWN BY SL	CHECKED BY DG