


LOCATION PLAN  
SCALE 1:1250




Scale 1:200

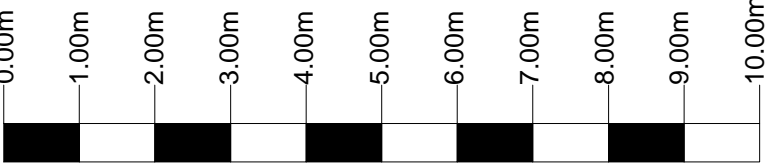


Scale 1:100

SITE PLAN  
SCALE 1200

 


Row 2 - 7no Solar Panels

 


Row 1 - 6no Solar Panels


PROPOSED SOLAR PANEL LAYOUT  
SCALE 1:100

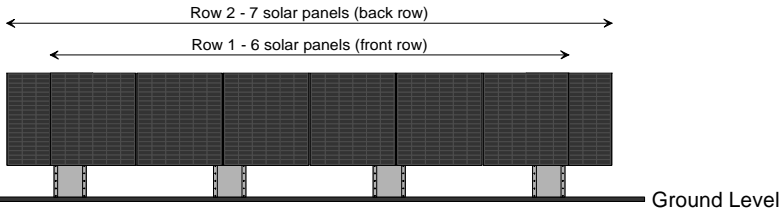

SOUTH ELEVATION  
SCALE 1:100

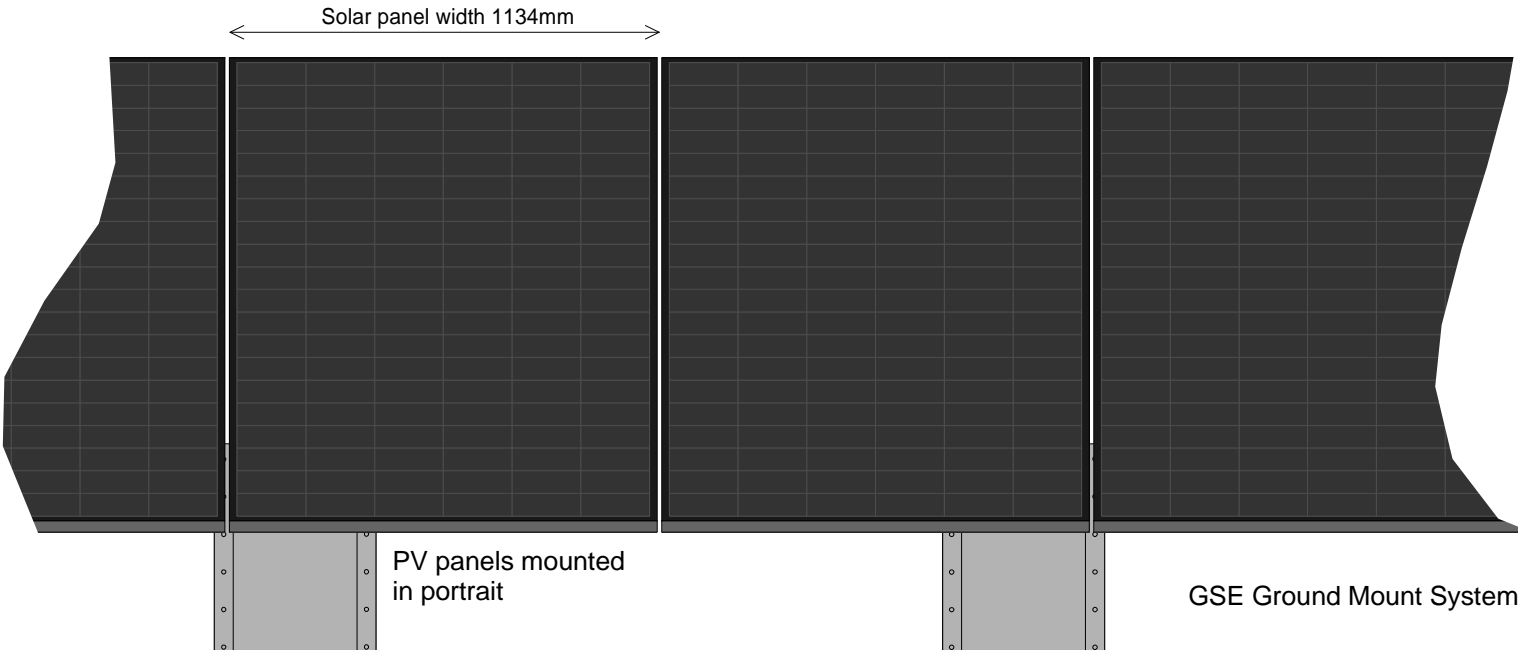

PART FRONT (SOUTH) ELEVATION  
SCALE 1:20

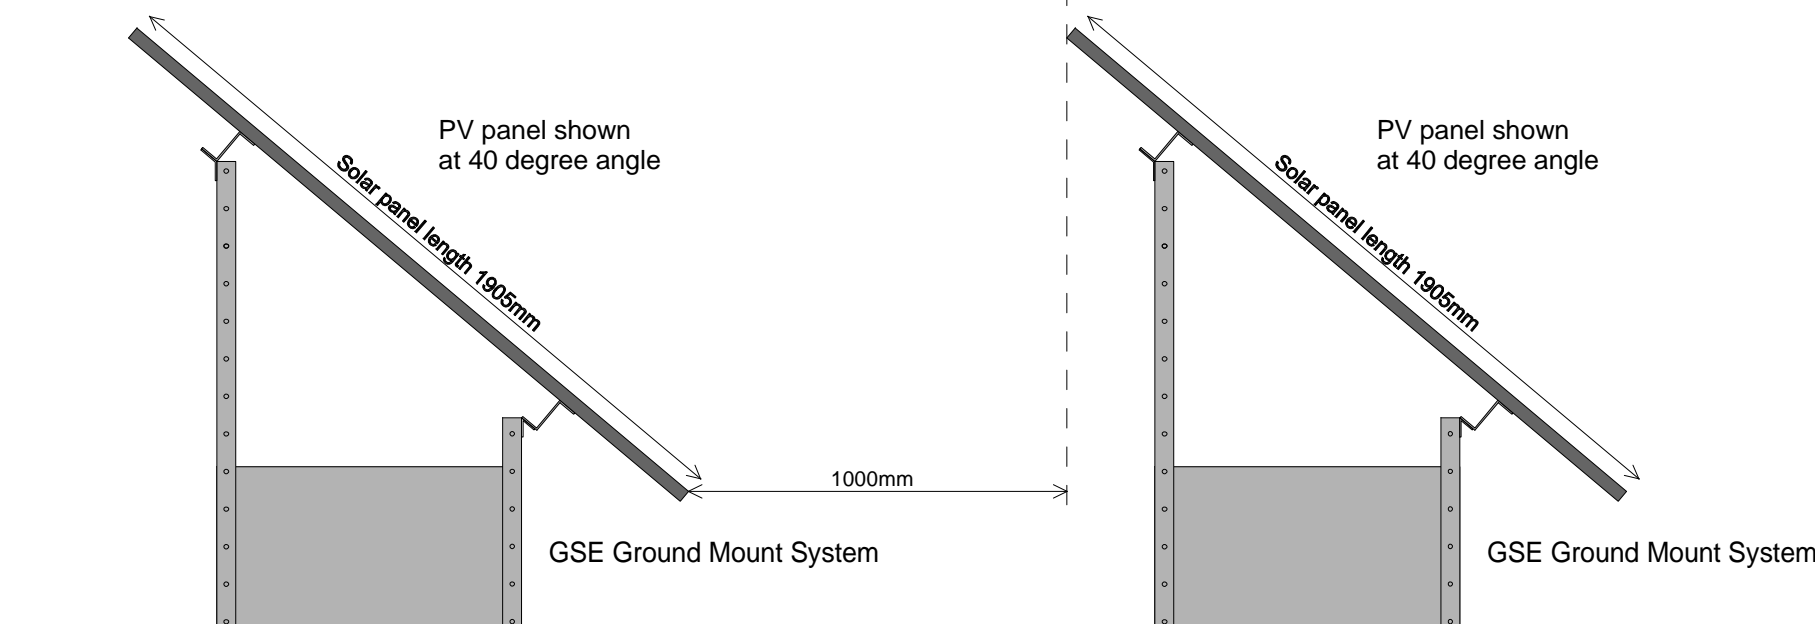

PART SIDE ELEVATION (WEST)

PROPOSED 13 GROUND  
MOUNTED SOLAR PANELS  
AT  
BUCK STREET COTTAGE  
DRAG ROAD BYWAY  
ROSS-on-WYE  
HEREFORDSHIRE HR9 6BW

GROUND MOUNTED SOLAR PANEL  
DETAILS AND SITE PLAN

Client  
**PROJECT SOLAR UK**  
Date: February 2024  
Scale: 1:20, 1:100, 1:200 Drawing No 63359/01  
Page size  
A2  
Brian Newman - Planning and Building Consultant  
Autumn Lodge  
Catton  
Hexham  
Northumberland  
NE47 9QS  
01434 683401  
email brian@ineedplanningpermission.co.uk  
www.ineedplanningpermission.co.uk

