




NORTH ELEVATION
SCALE 1:100

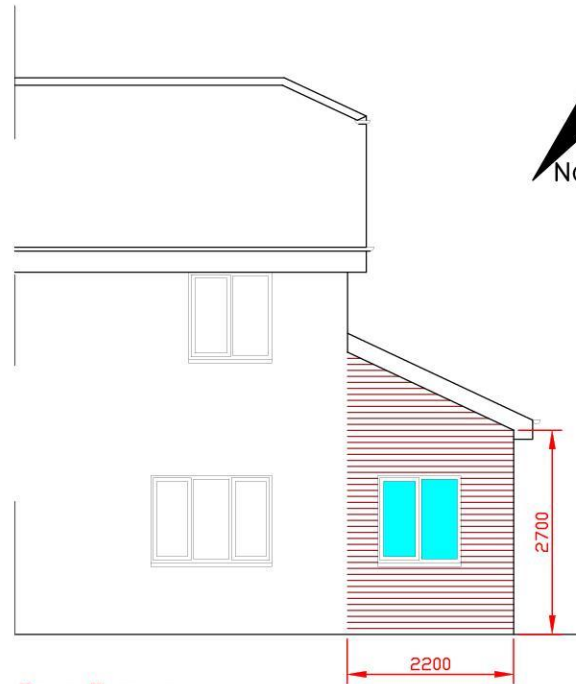


REAR ELEVATION
SCALE 1:100

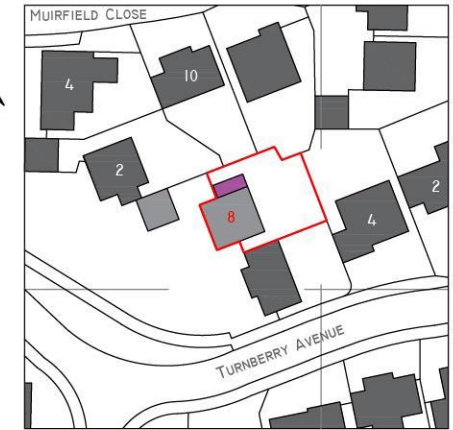


SITE PLAN
SCALE 1:1250

 


1:1250 SCALE BAR (M)

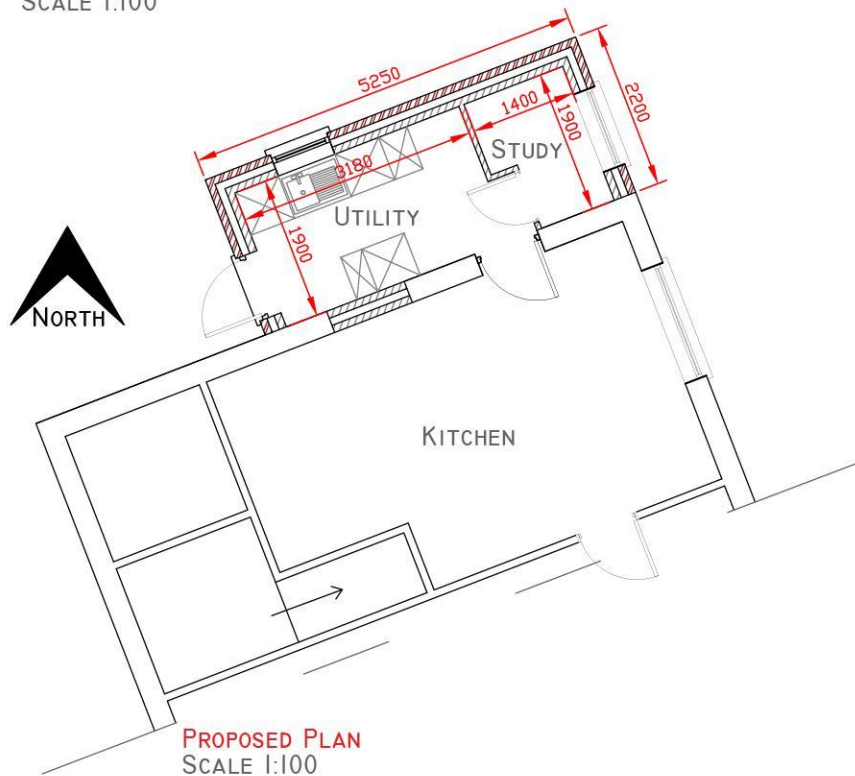

PROPOSED PLAN
SCALE 1:100

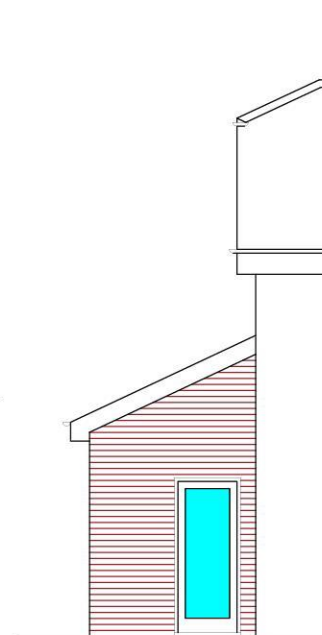

FRONT ELEVATION
SCALE 1:100

 

1:100 SCALE BAR (MM)

NOTE: THIS DRAWING SHOULD NOT BE RELIED UPON FOR STRUCTURAL OR SPECIALIST INFORMATION AND PURPOSES ONLY IN ORDER TO OBTAIN PLANNING APPROVAL. ALL DIMENSIONS TO BE VERIFIED ON SITE PRIOR TO ANY SITE WORKS BEING COMMENCED. ANY SUBSEQUENT CONSTRUCTION WORK UNDERTAKEN USING THIS DRAWING IS AT THE RISK OF THE CLIENT.

PROPOSED DRAWINGS

DRAWN BY:

MISS KAYLEIGH DAVENPORT

EMAIL: KAYLEIGHDAVENPORT@HOTMAIL.CO.UK

PROJECT:

MR & MRS BROADBRIDGE
8 TURNBERRY DRIVE
HOLMER
HEREFORD
HRI ILP

DATE ISSUED:

OCT 2020

SCALES:

1:100 & 1:1250 ON A4 PAPER

TURNBERRY-03B