




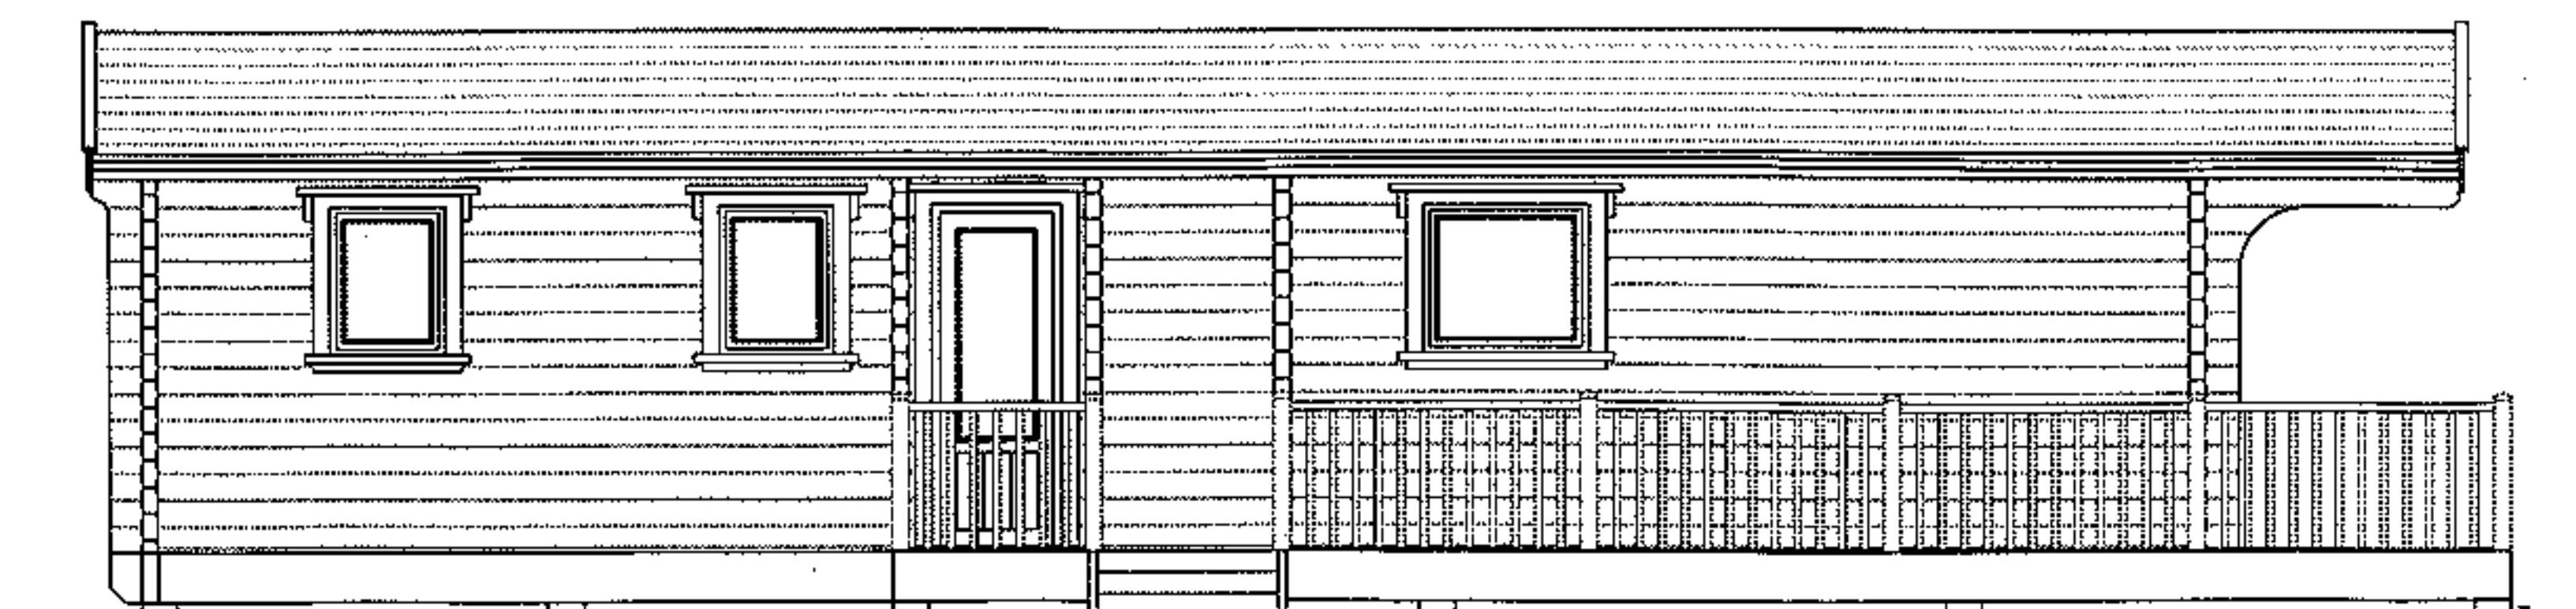


Front Elevation

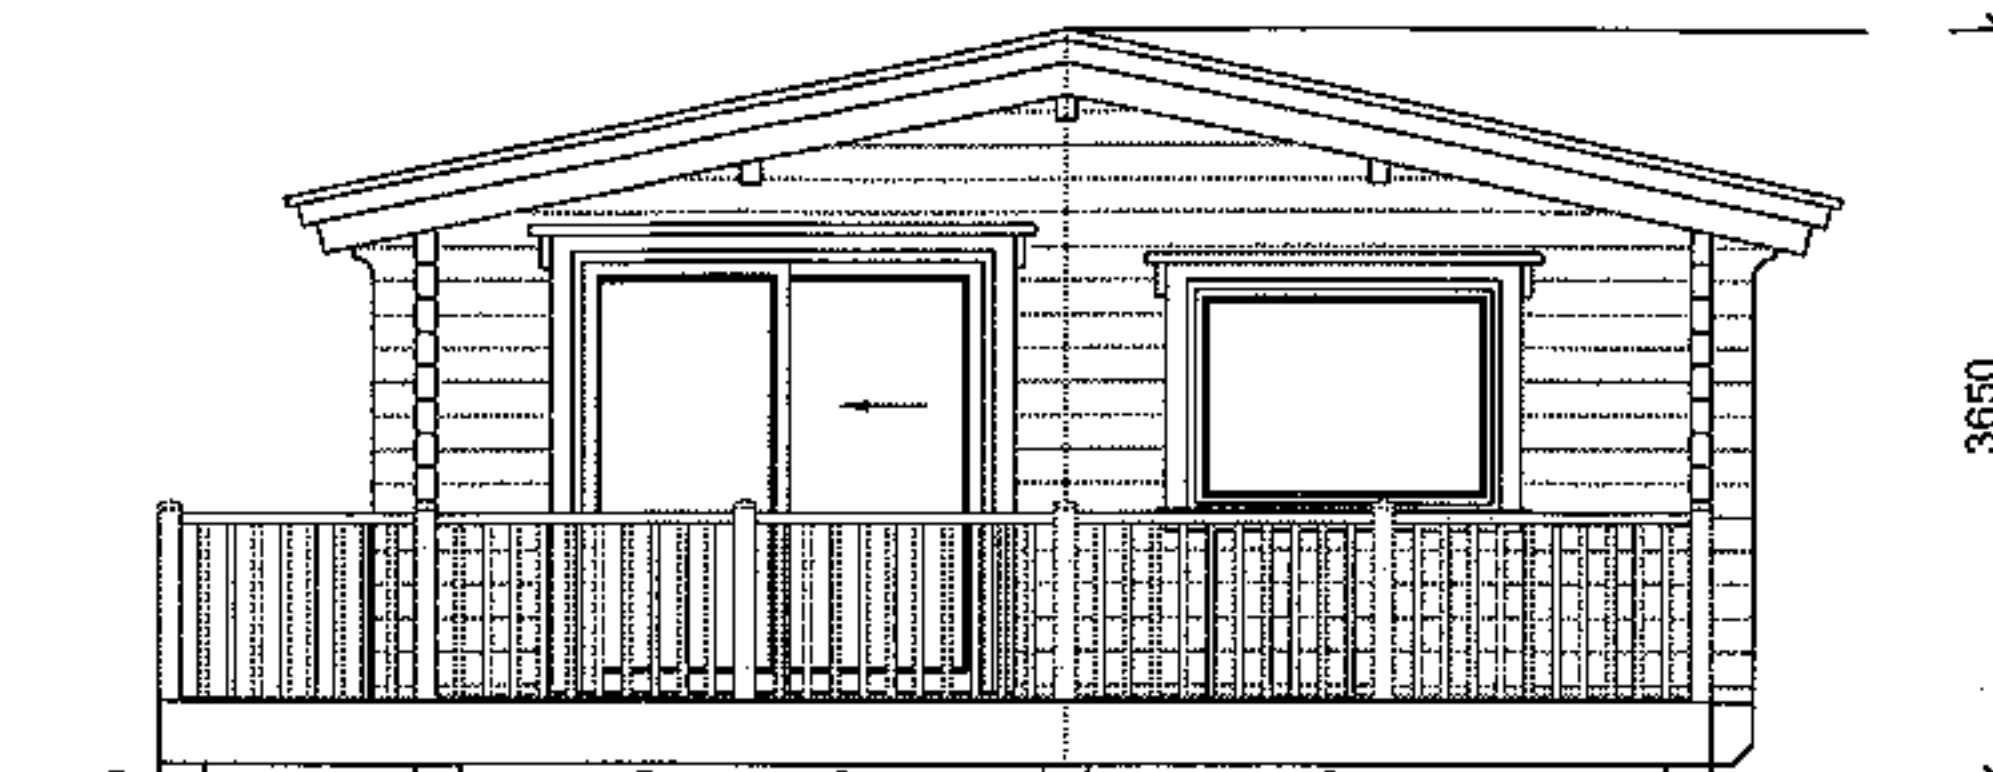

Verandah Elevation

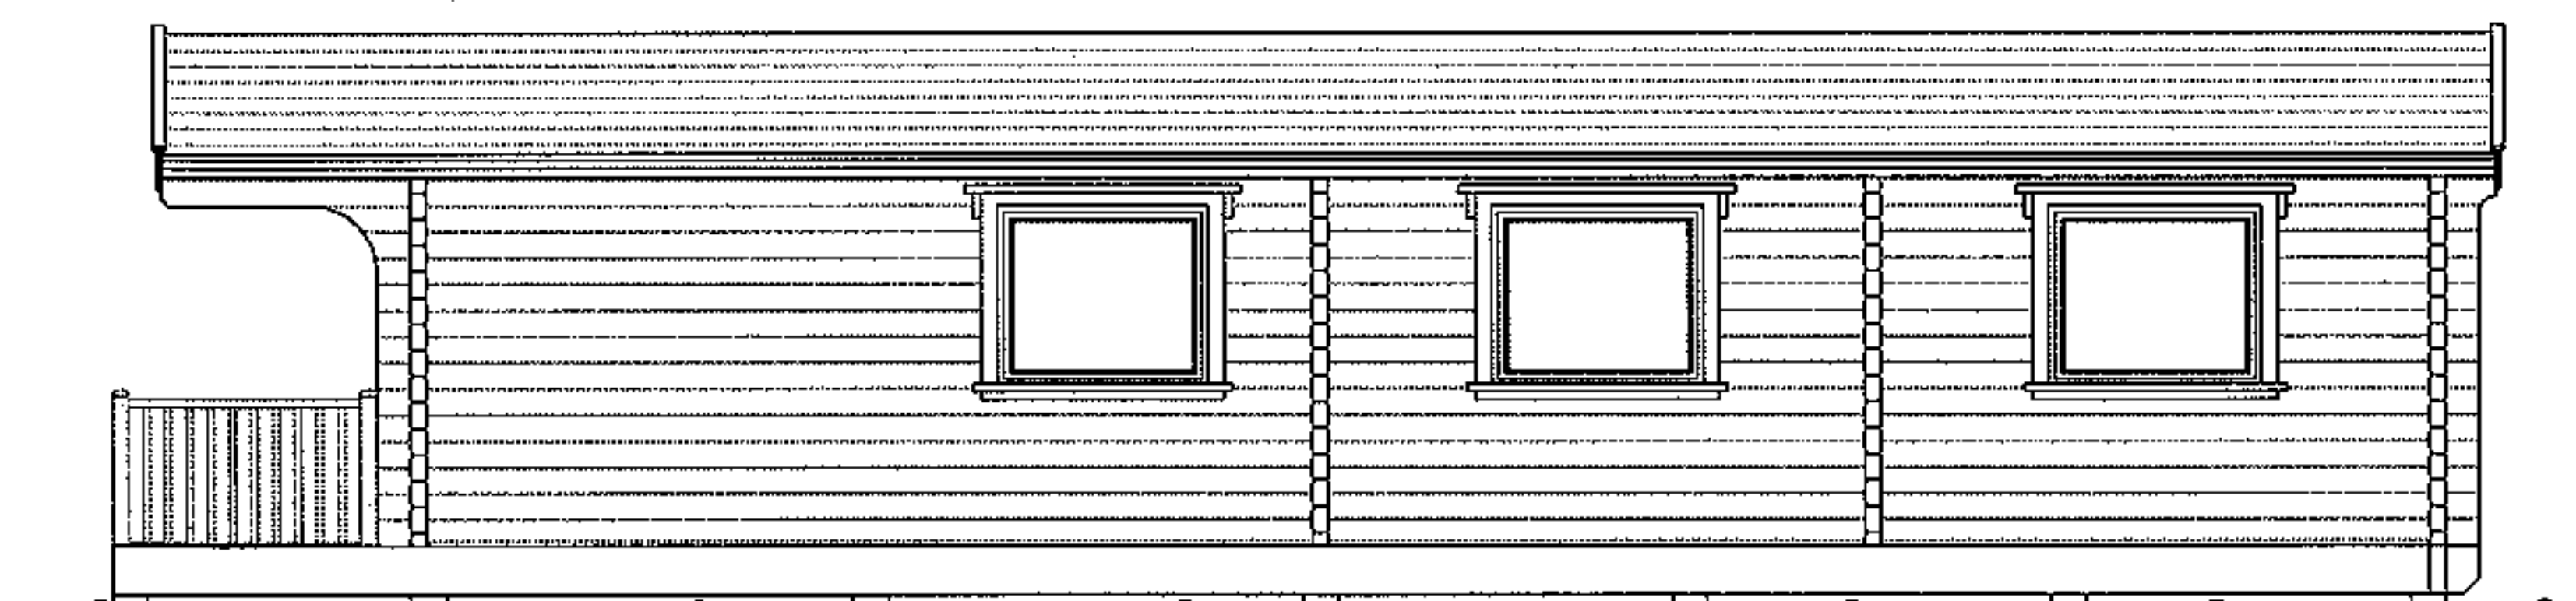

Rear Elevation

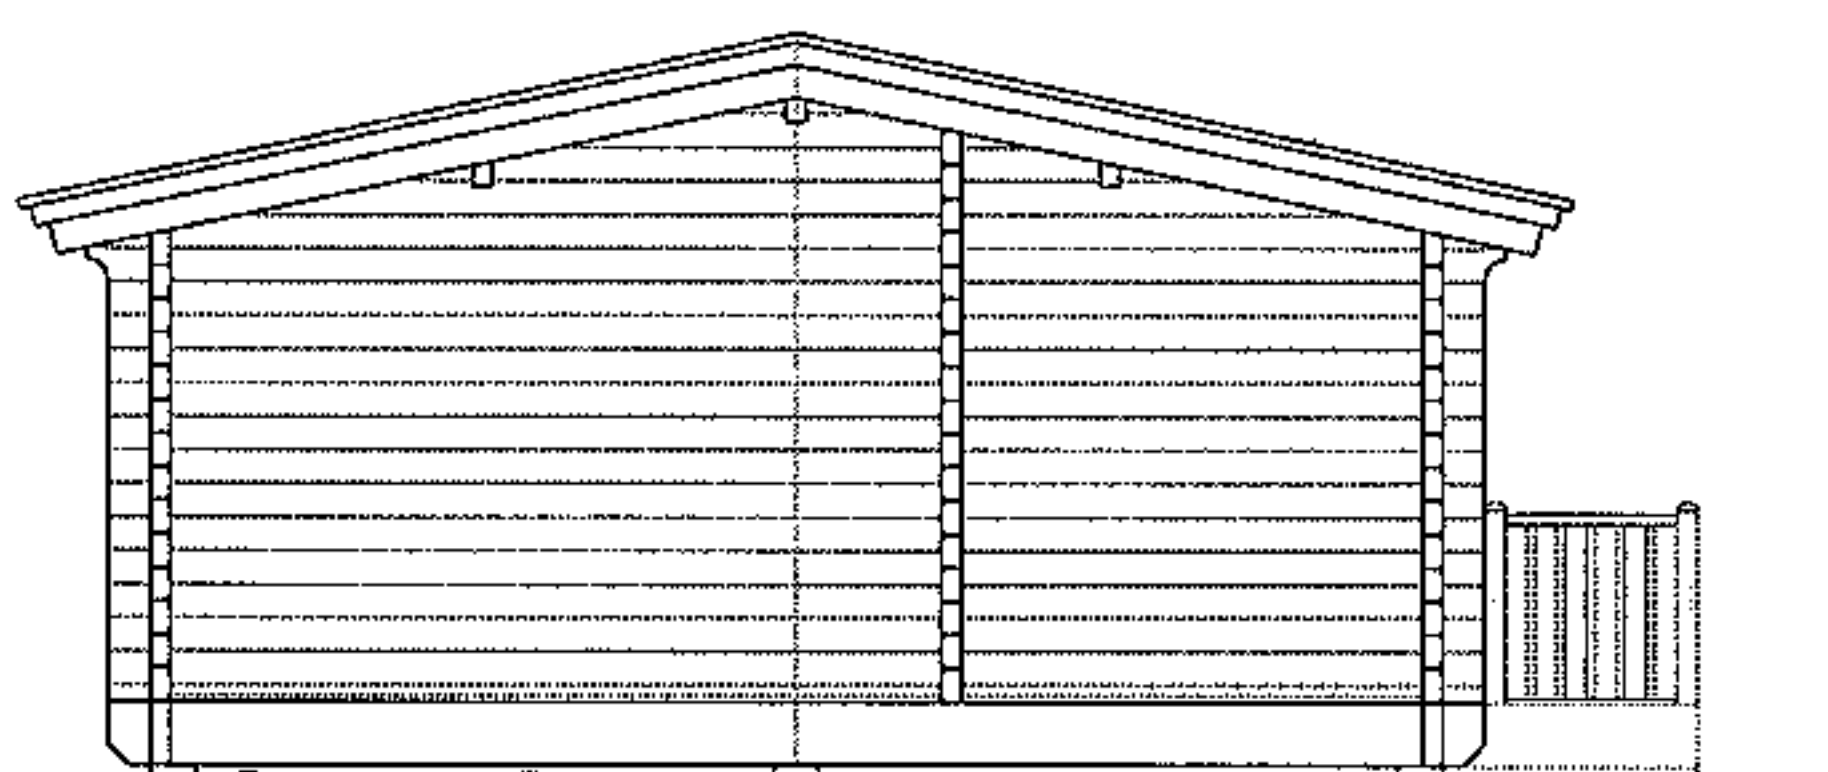


End Elevation

Norwegian Log
BUILDINGS

Norwegian Log Chalets Limited
230 London Road
Reading
RG6 1AH
T 0118 966 9236
F 0118 966 0456

NE05/4116/F

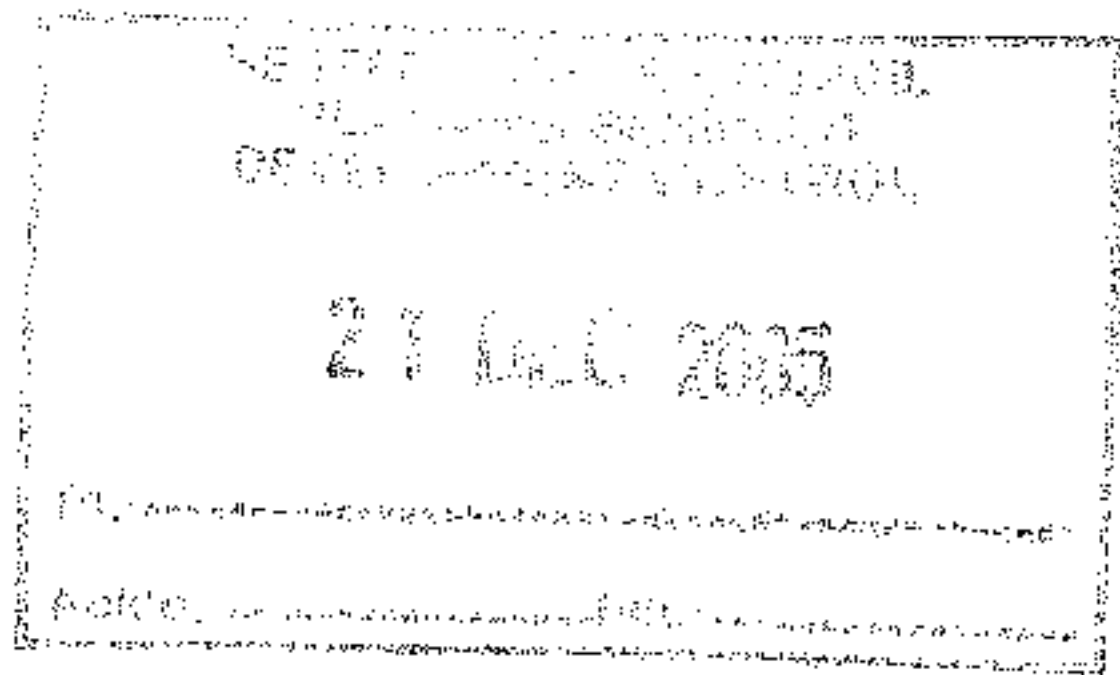

Client Mr D J Evans Refields Bearswood Storridge Nr Great Malvern	
Project 2 Bed Transportable The Malvern Elevations	
Scale 1:100	Date Nov' 2005
The copyright of this drawing remains the property of Norwegian Log Chalets Ltd and must not be transferred to a third party without the written permission of the copyright holders.	
Drg. No. 25127/2	Rev.