




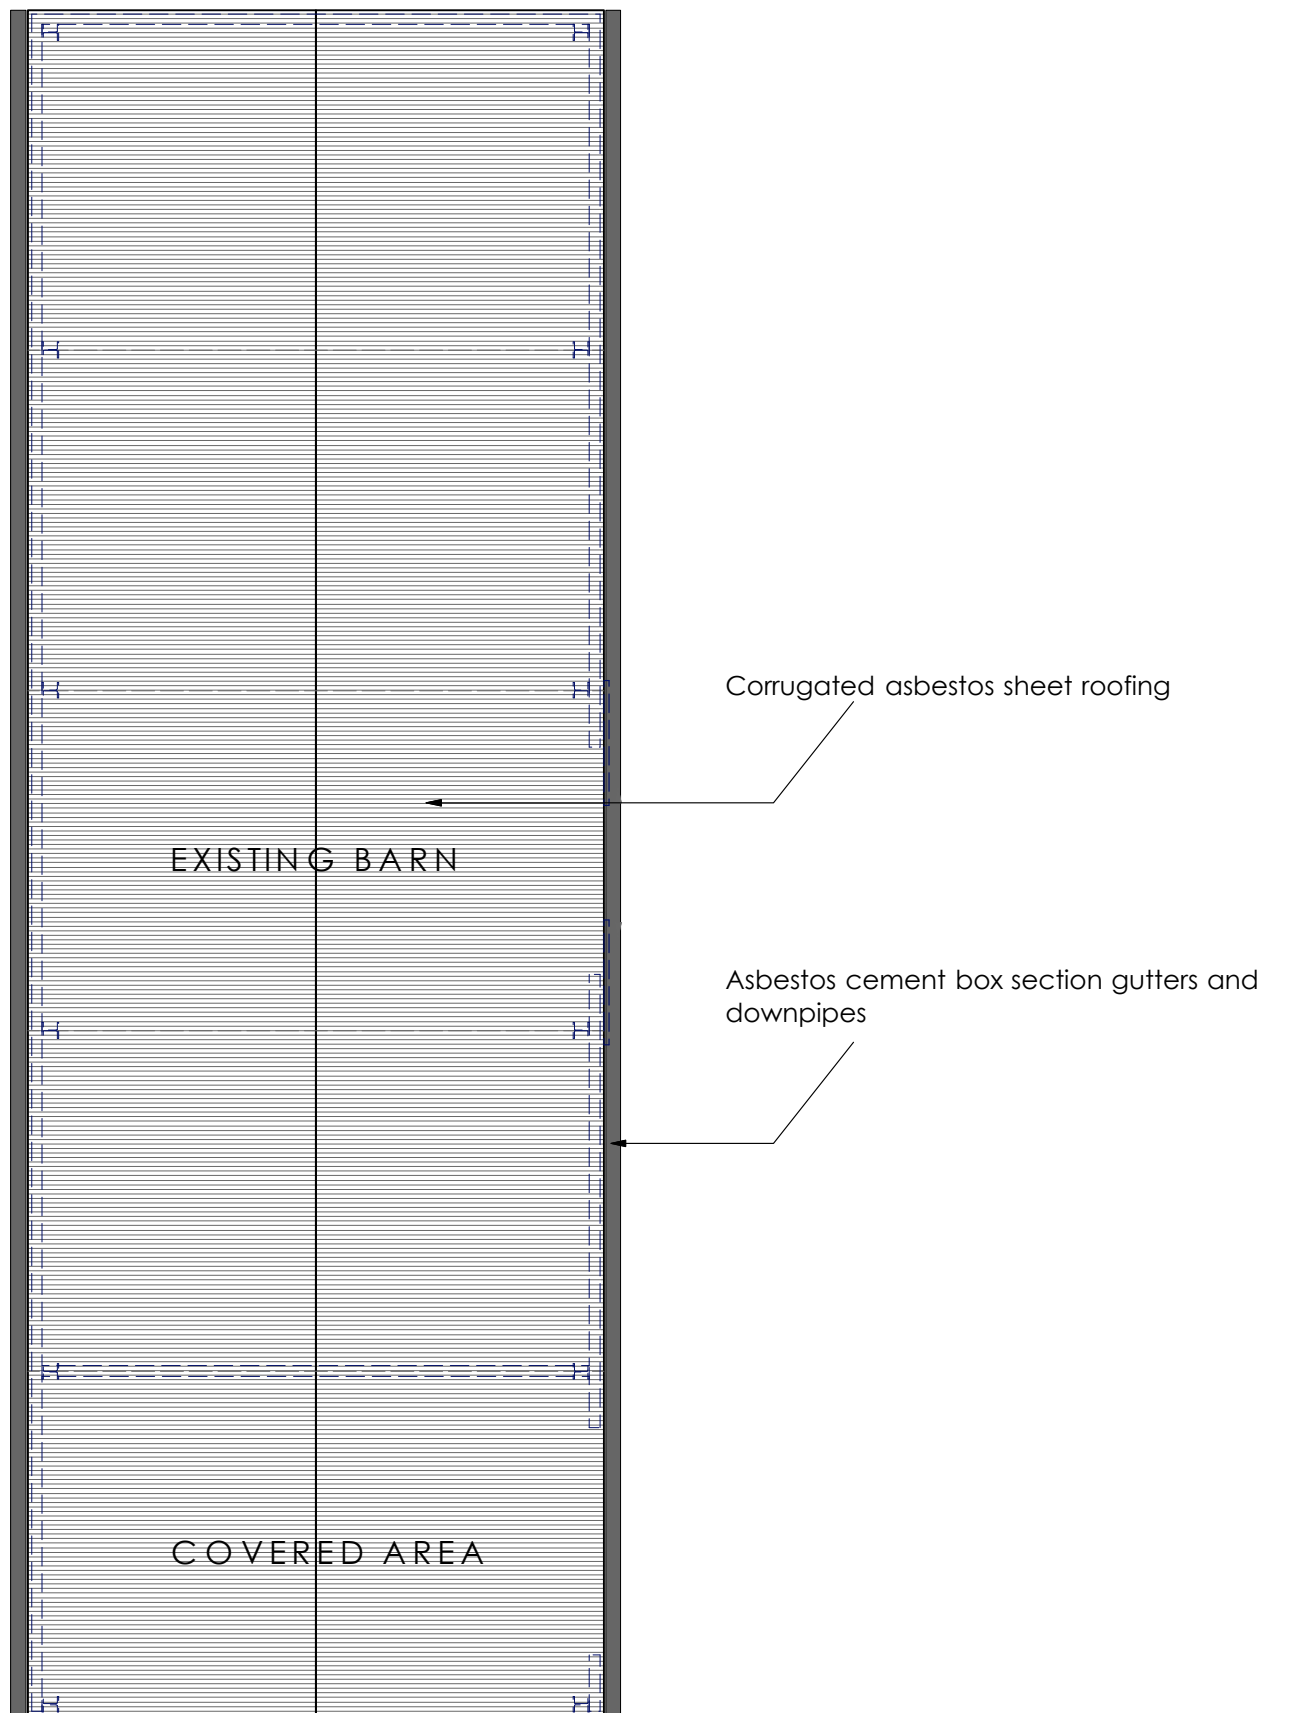

EXISTING ROOF PLAN

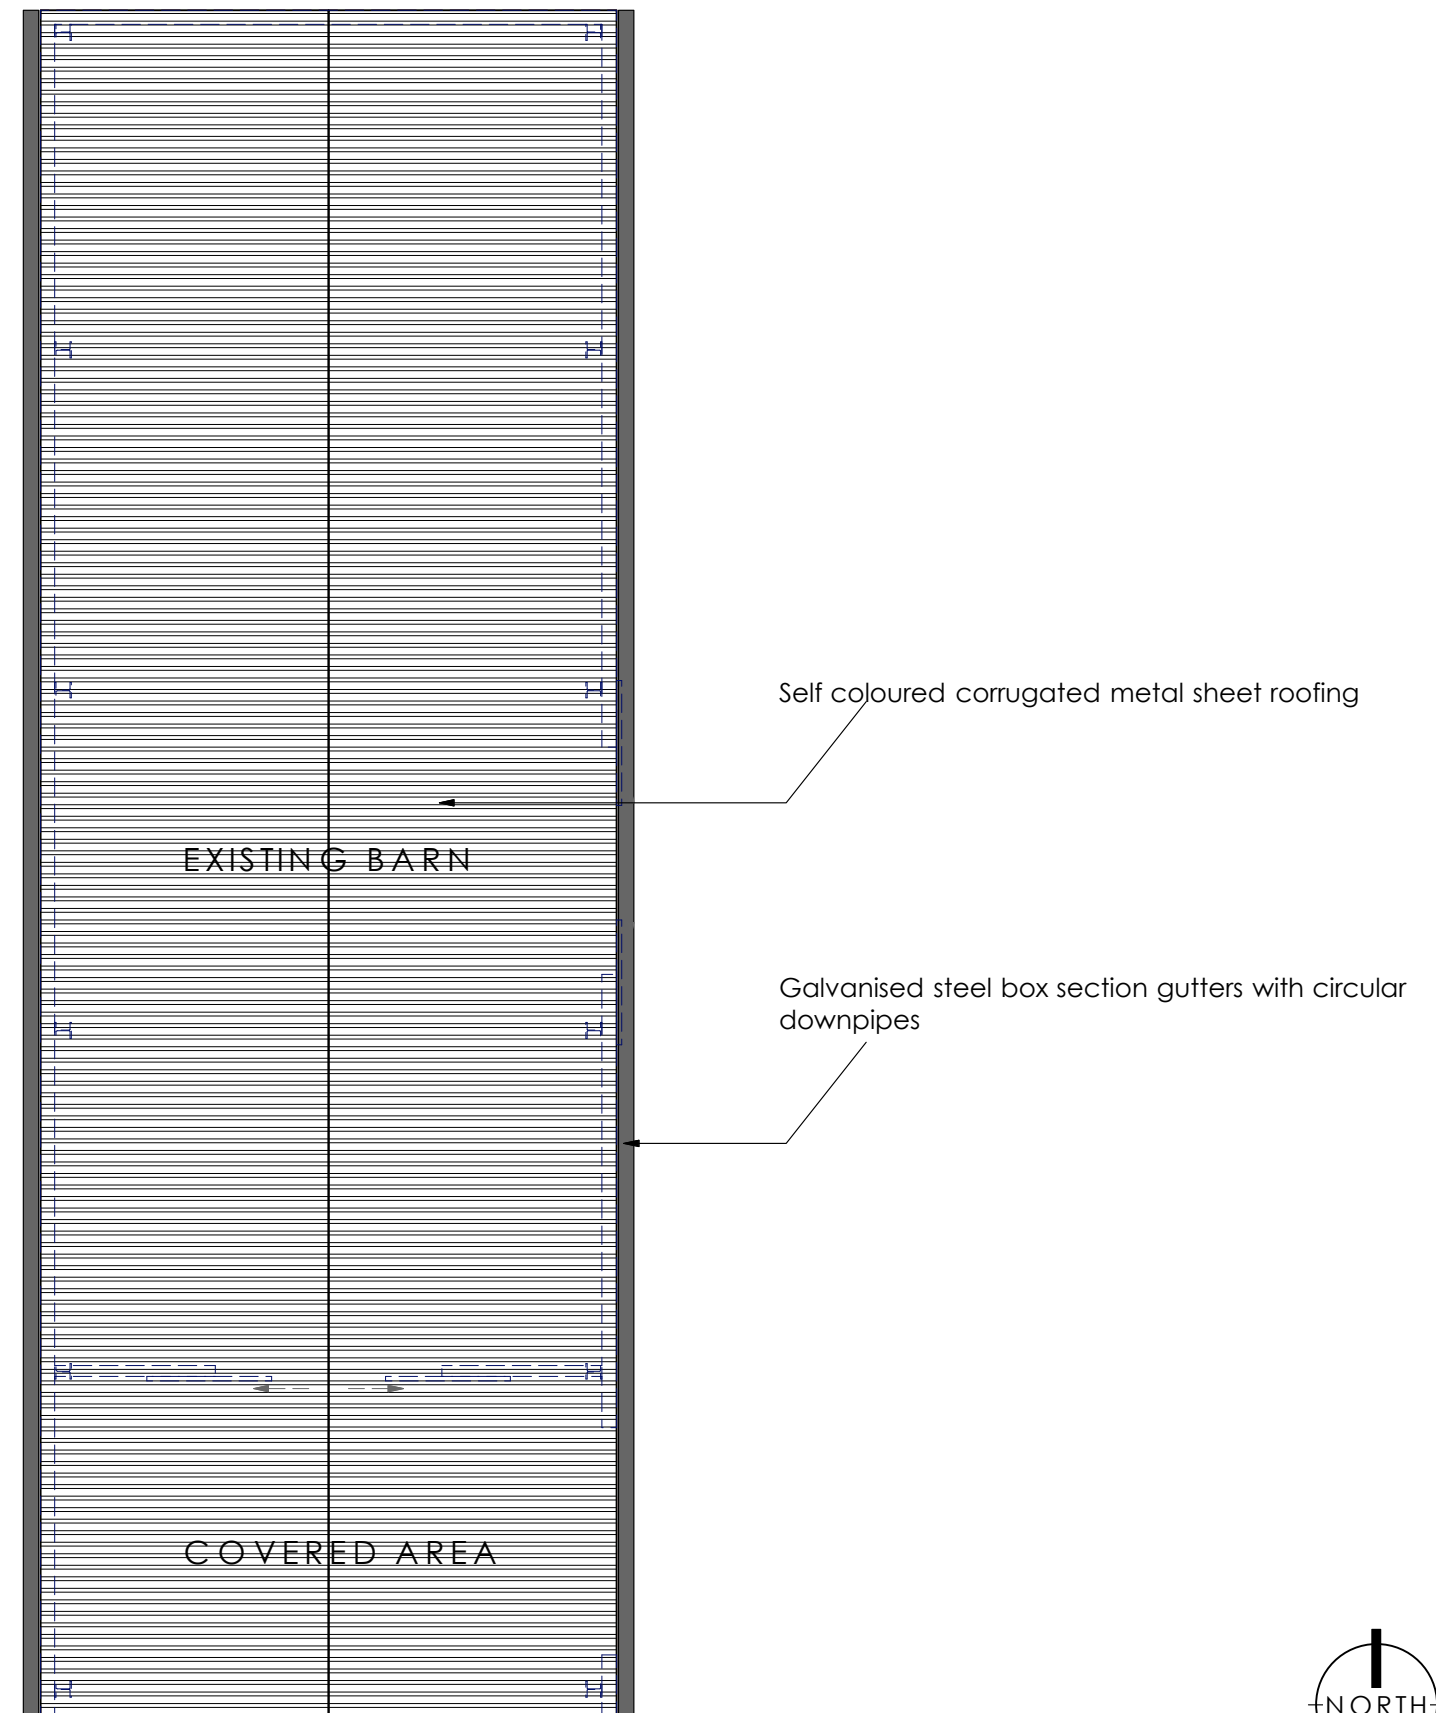

PROPOSED ROOF PLAN

 

A	10:06:22	PLANNING ISSUE	
	Date	Notes	
		Scale	
		1 : 100 @ A3	
		Drawing No.	Rev.
		147.211.8	A