



2-3 Tudor Mews
The Homend
Ledbury
HR8 1BT
T: 01531 631791
E: itdh@mac.co.uk



General Notes


1. Do not scale off this drawing.
2. Any discrepancies to be reported immediately.
3. This drawing is to be read in conjunction with all relevant specifications and other drawings issued by the Architect, Structural Engineer and other Specialists.
4. This drawing is copyright and is not to be reproduced.

Revision	Date	Details Of Revision

Project: Proposed Side/Rear extension & Alterations
Brooklands
Putley
Nr. Ledbury
HR8 2RL

Drawing Title: Proposed Floor Plan

Drw No: 206/006 Rev: A
 Date: 14th Jan 2011 Status: PLNG
 Scale: 1:100 @ A3
 Drwn by:

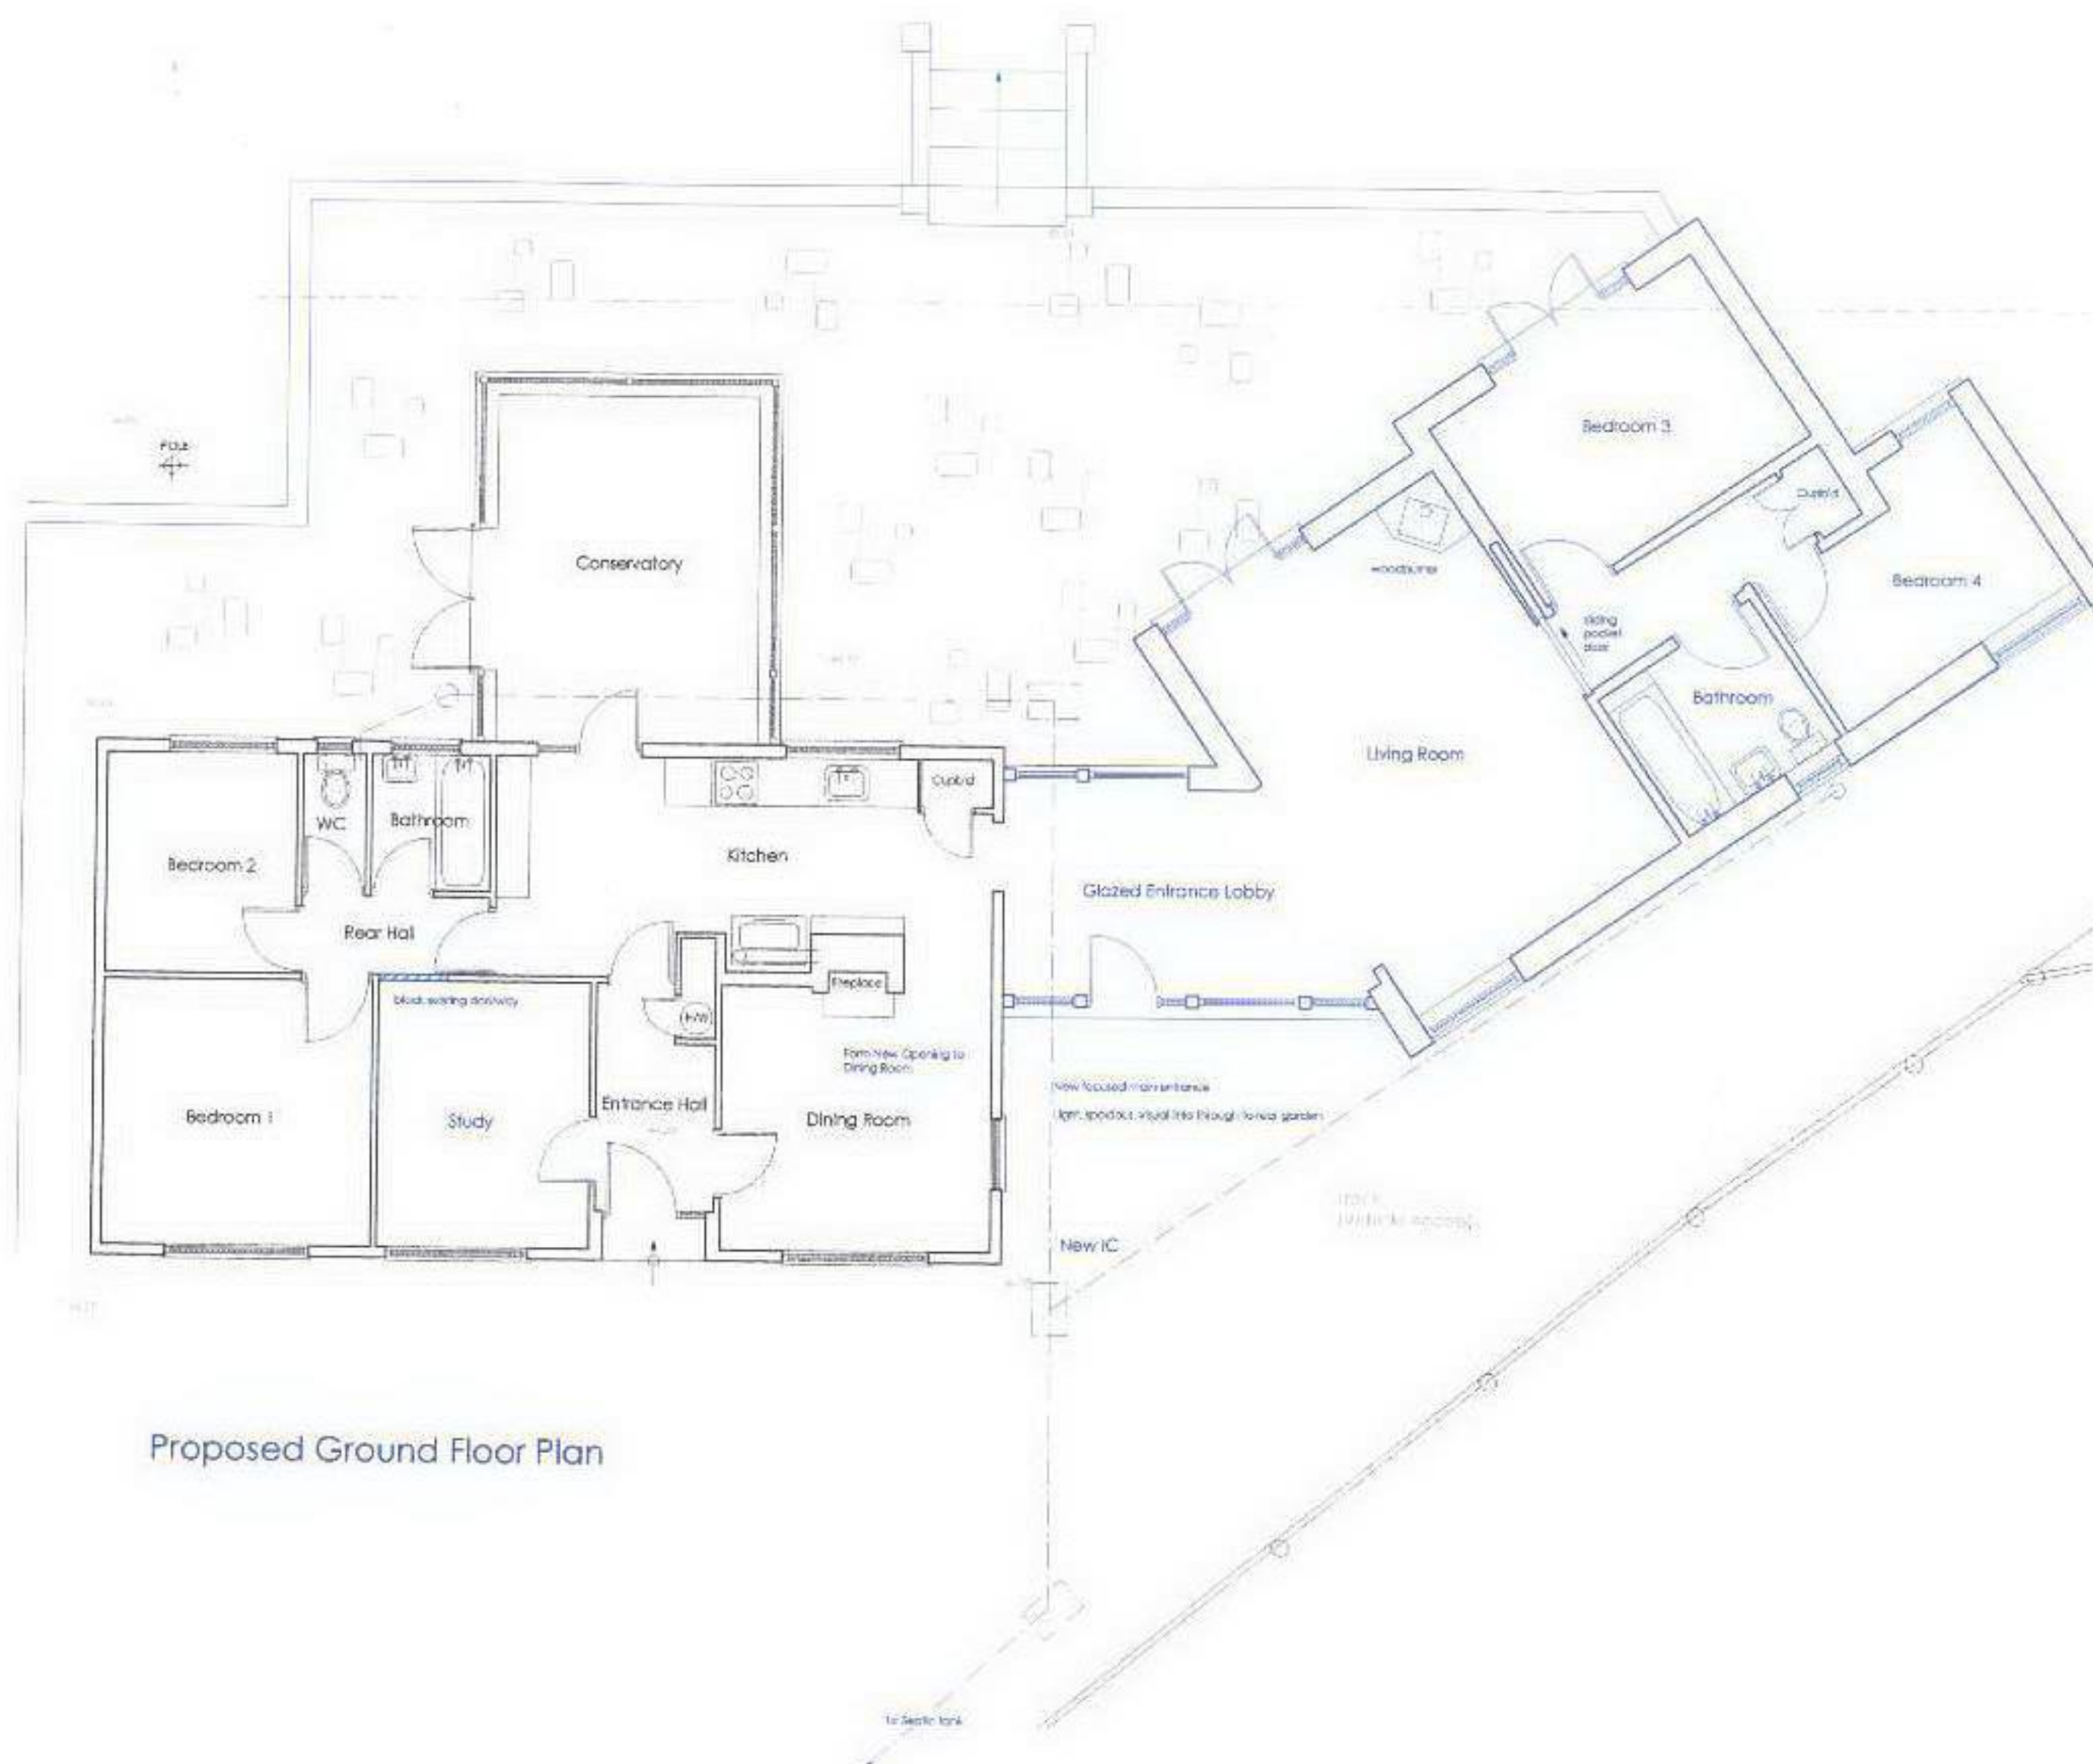

Proposed Ground Floor Plan