

NEW GARAGE AND STORE:- KING STREET FARM - EWEAS HAROLD HR2.0HB.

HOUSE PLANNING CONSENT AND OUTLINE FOR GARAGING GRANTED 1997

O.S. MAP REF:- 382.286.


DRAWN BY:- MARK PONTING M.Sc. CEng. M.I.C.E. F.I.H.T.

CAEMAIN EWEAS HAROLD

HEREFORDSHIRE HR2 0ES TEL: 01981 240583

OCTOBER:- 2006.

SWUG/3531/F!


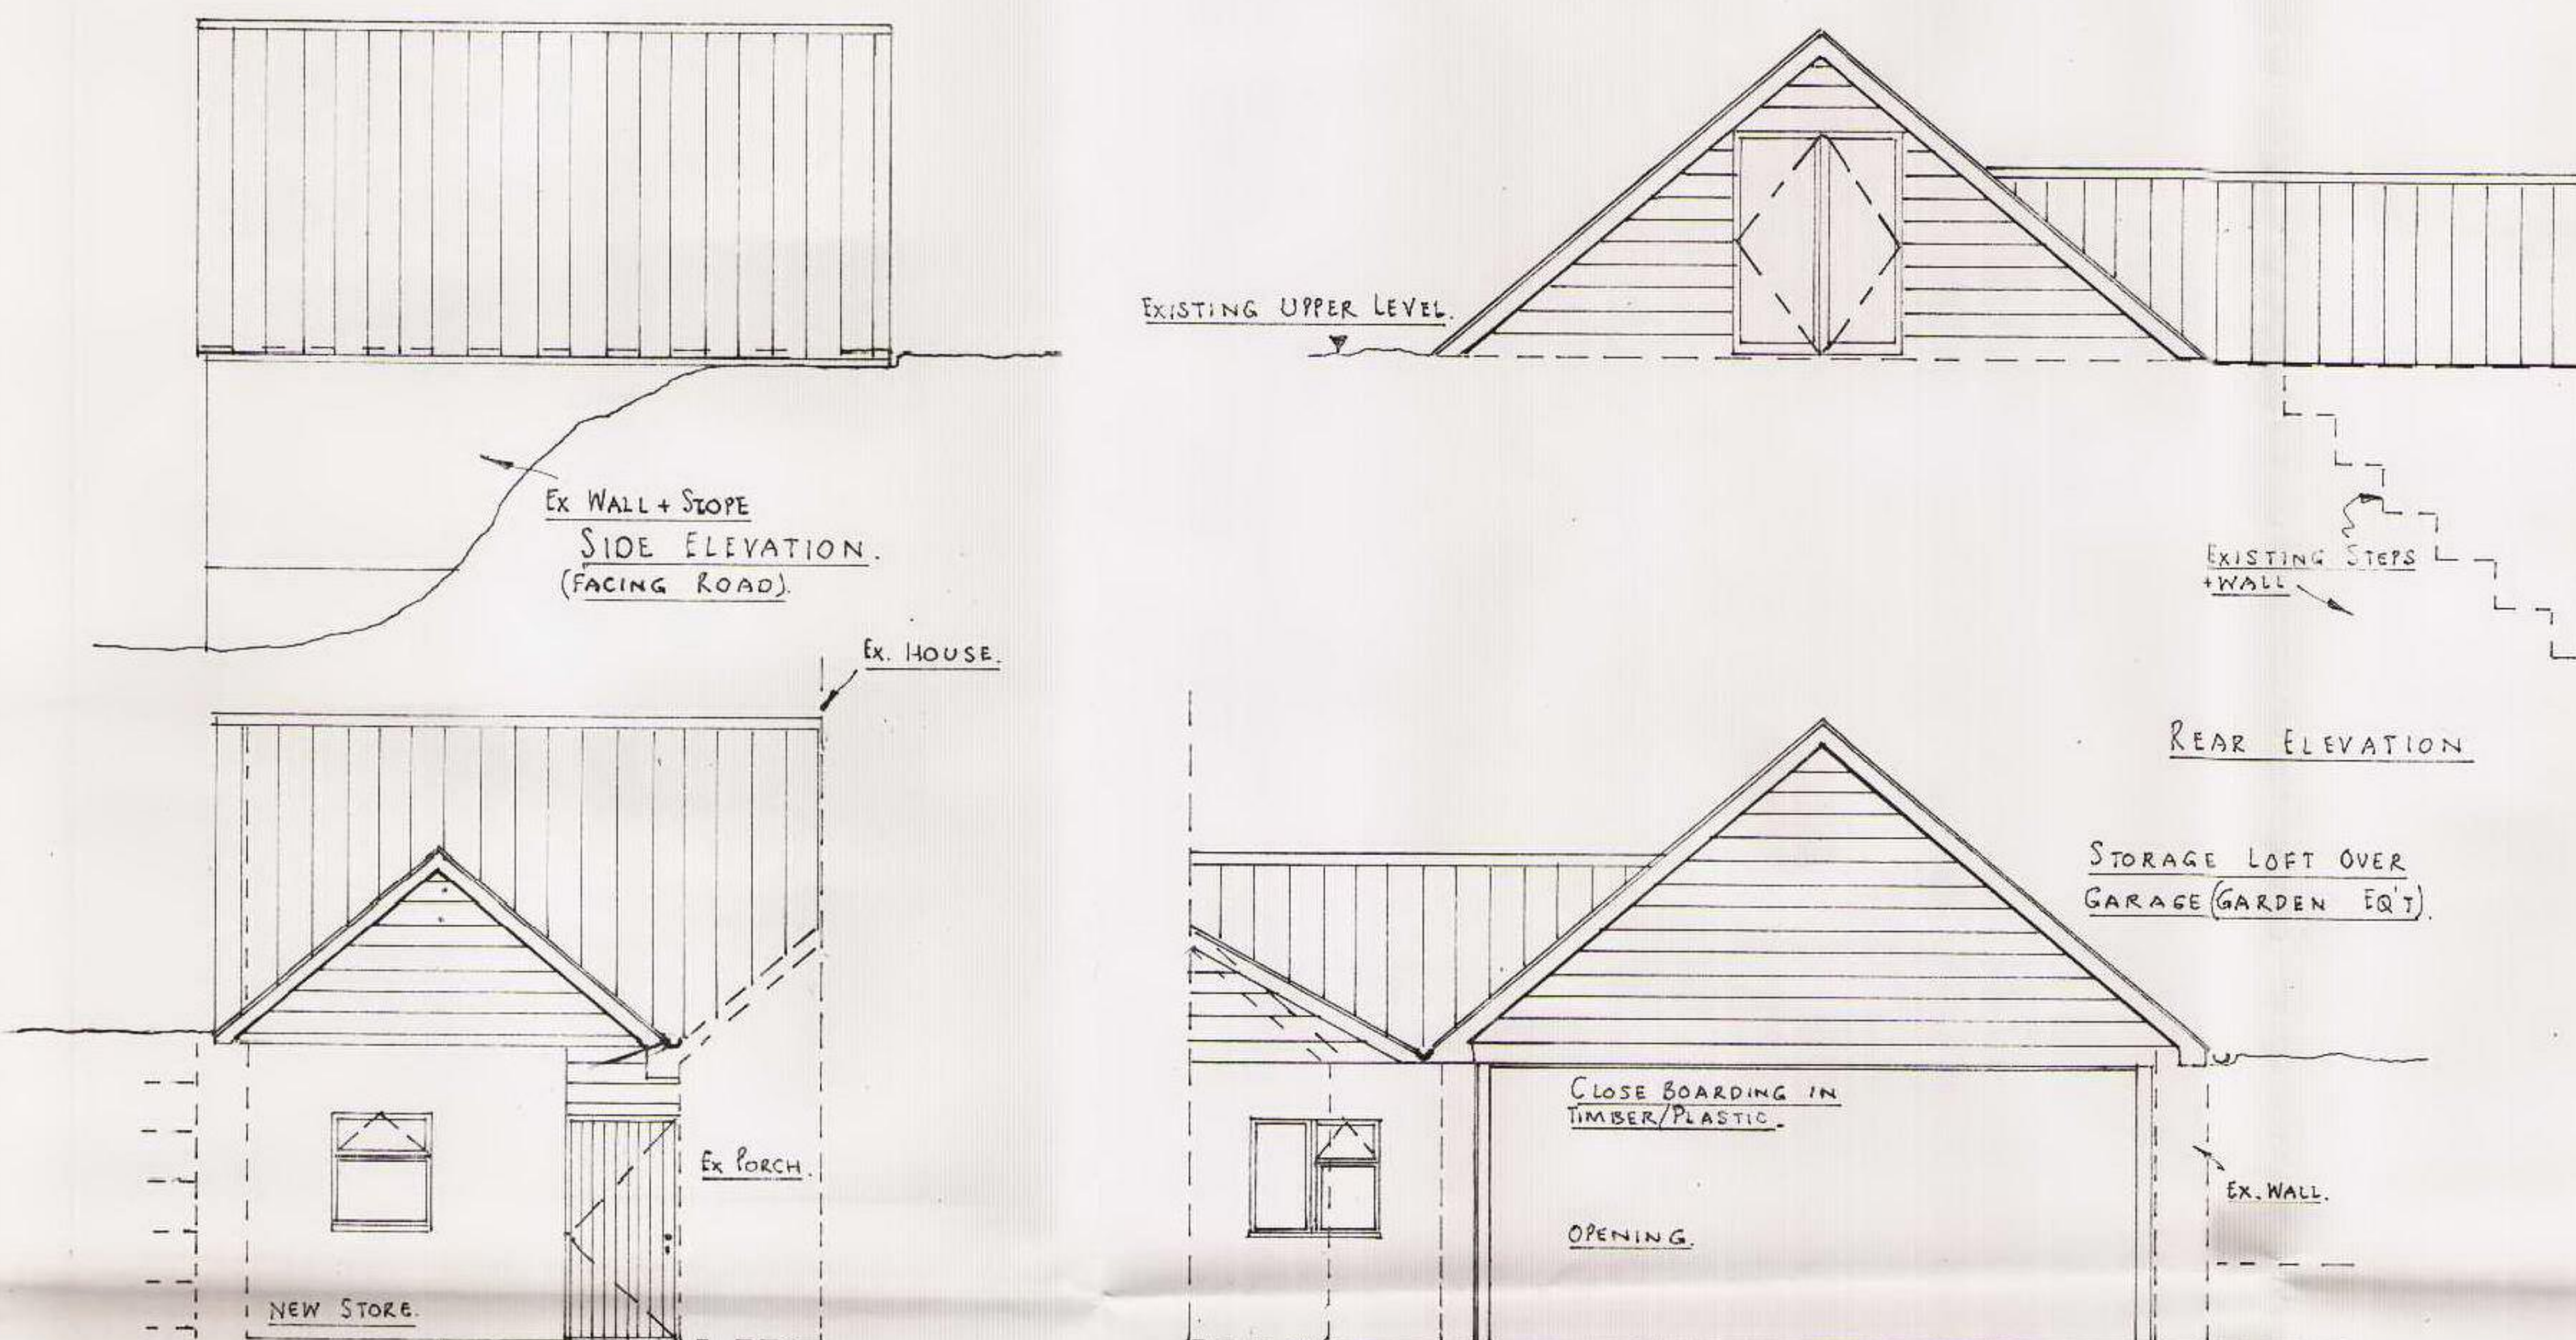


SIDE ELEVATION.

ELEVATIONS TO MATCH EXISTING BRICKWORK.

GARAGE + STORE ROOF TO MATCH EXISTING GREY CAMBRIAN CONC. TILES

SCALE:- 1/50

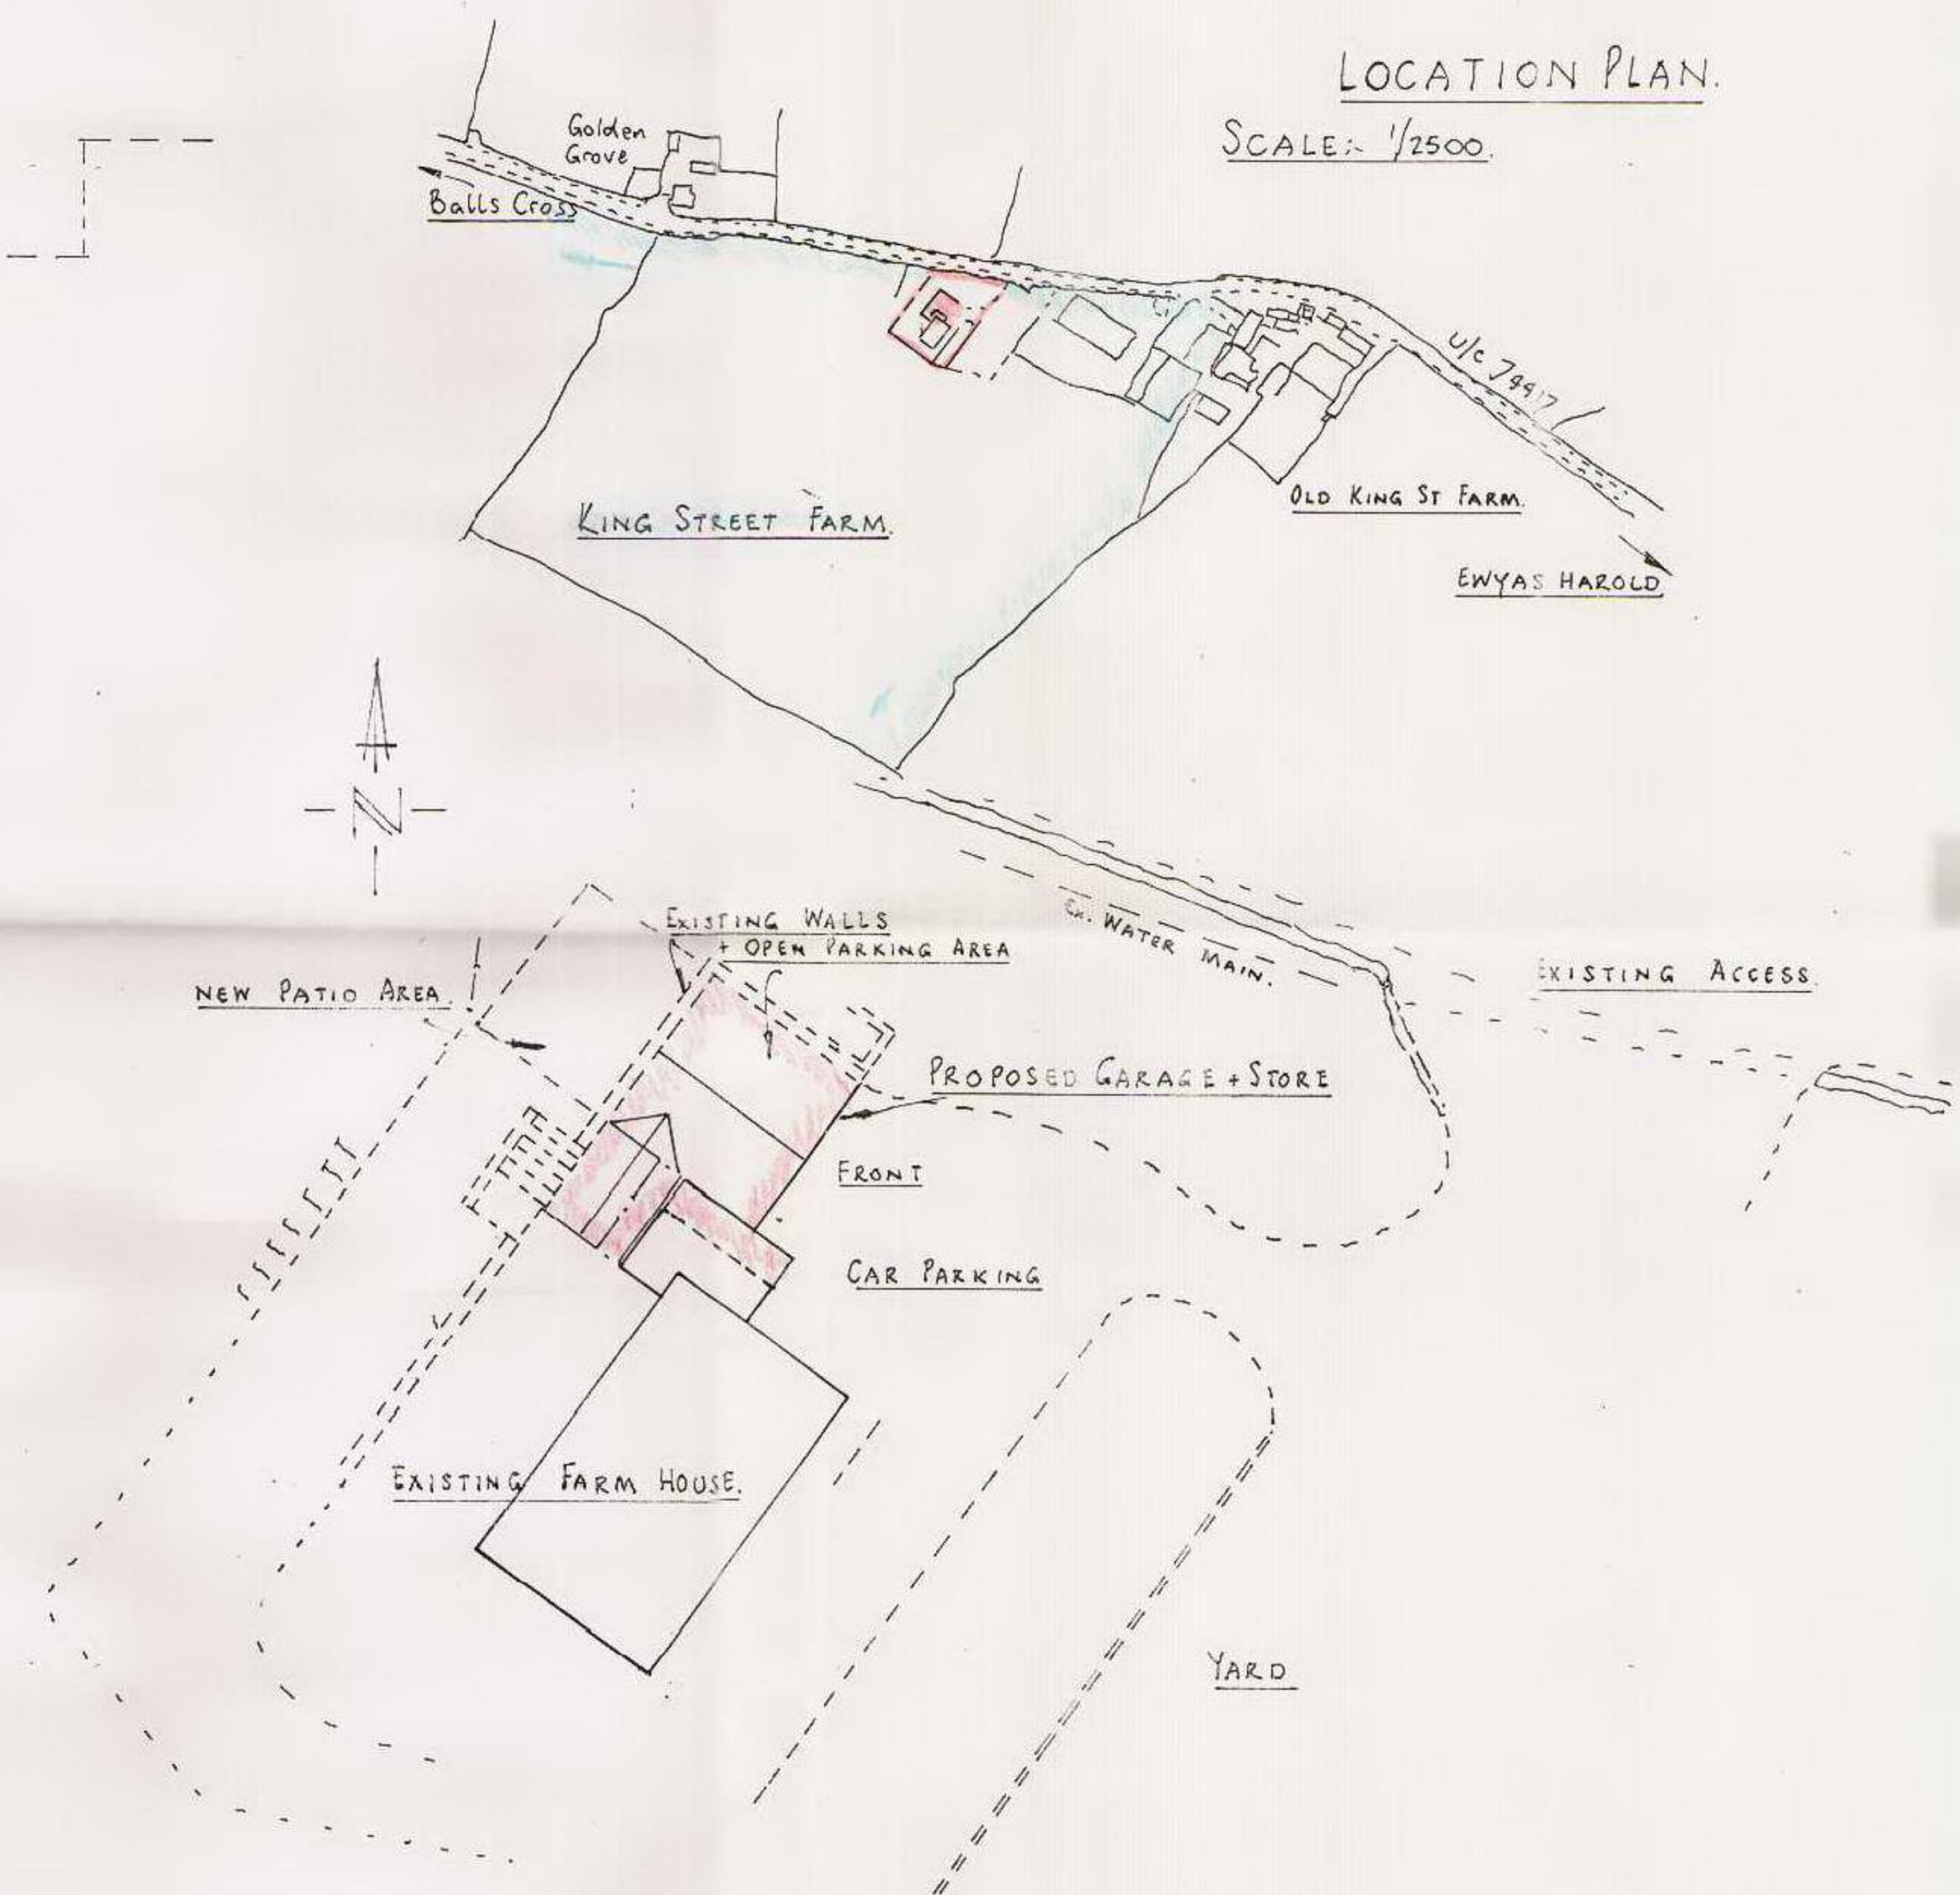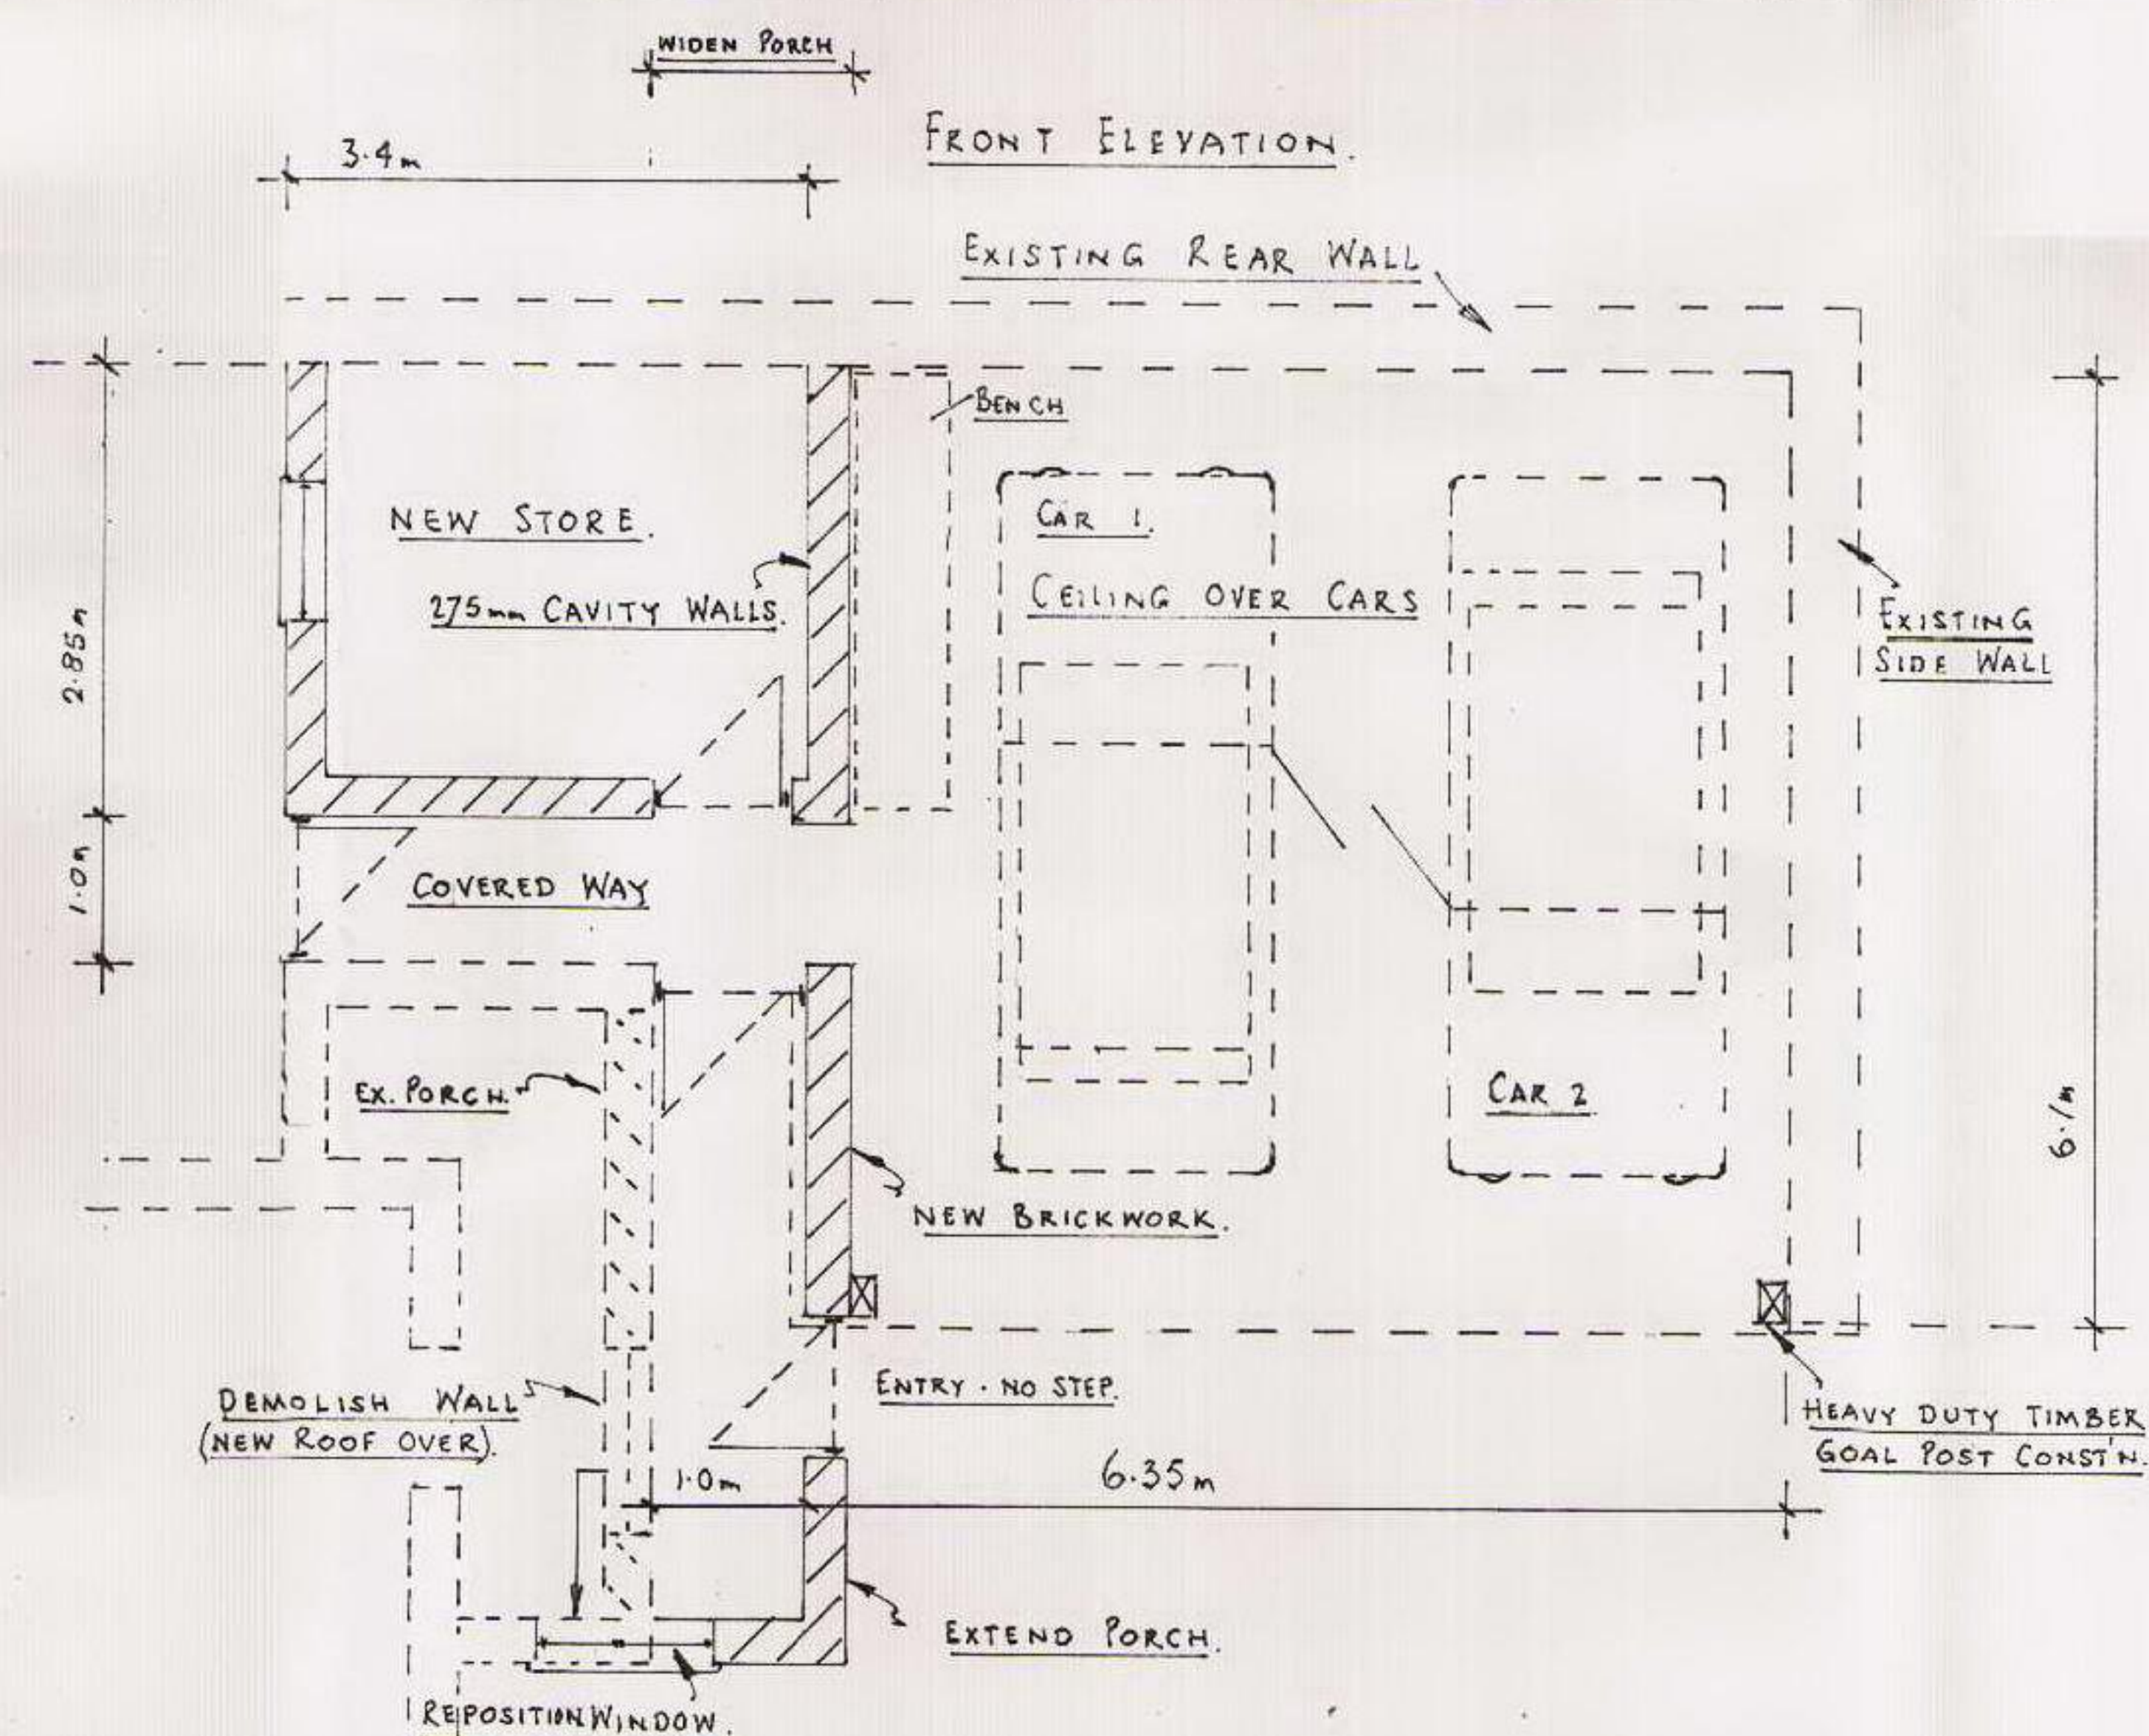

LOCATION PLAN.

SCALE:- 1/2500.

SITE PLAN.

SCALE:- 1/200.